


GENERAL NOTES:



1. READ IN CONJUNCTION WITH STRUCTURAL
ENGINEER'S, SERVICES ENGINEER'S AND
OTHER SPECIALISTS' INFORMATION.

2. DRAWING INDICATES DESIGN INTENT ONLY
AND SHOULD NOT BE USED FOR
CONSTRUCTION.

1 Side Elevation
Scale: 1 : 5

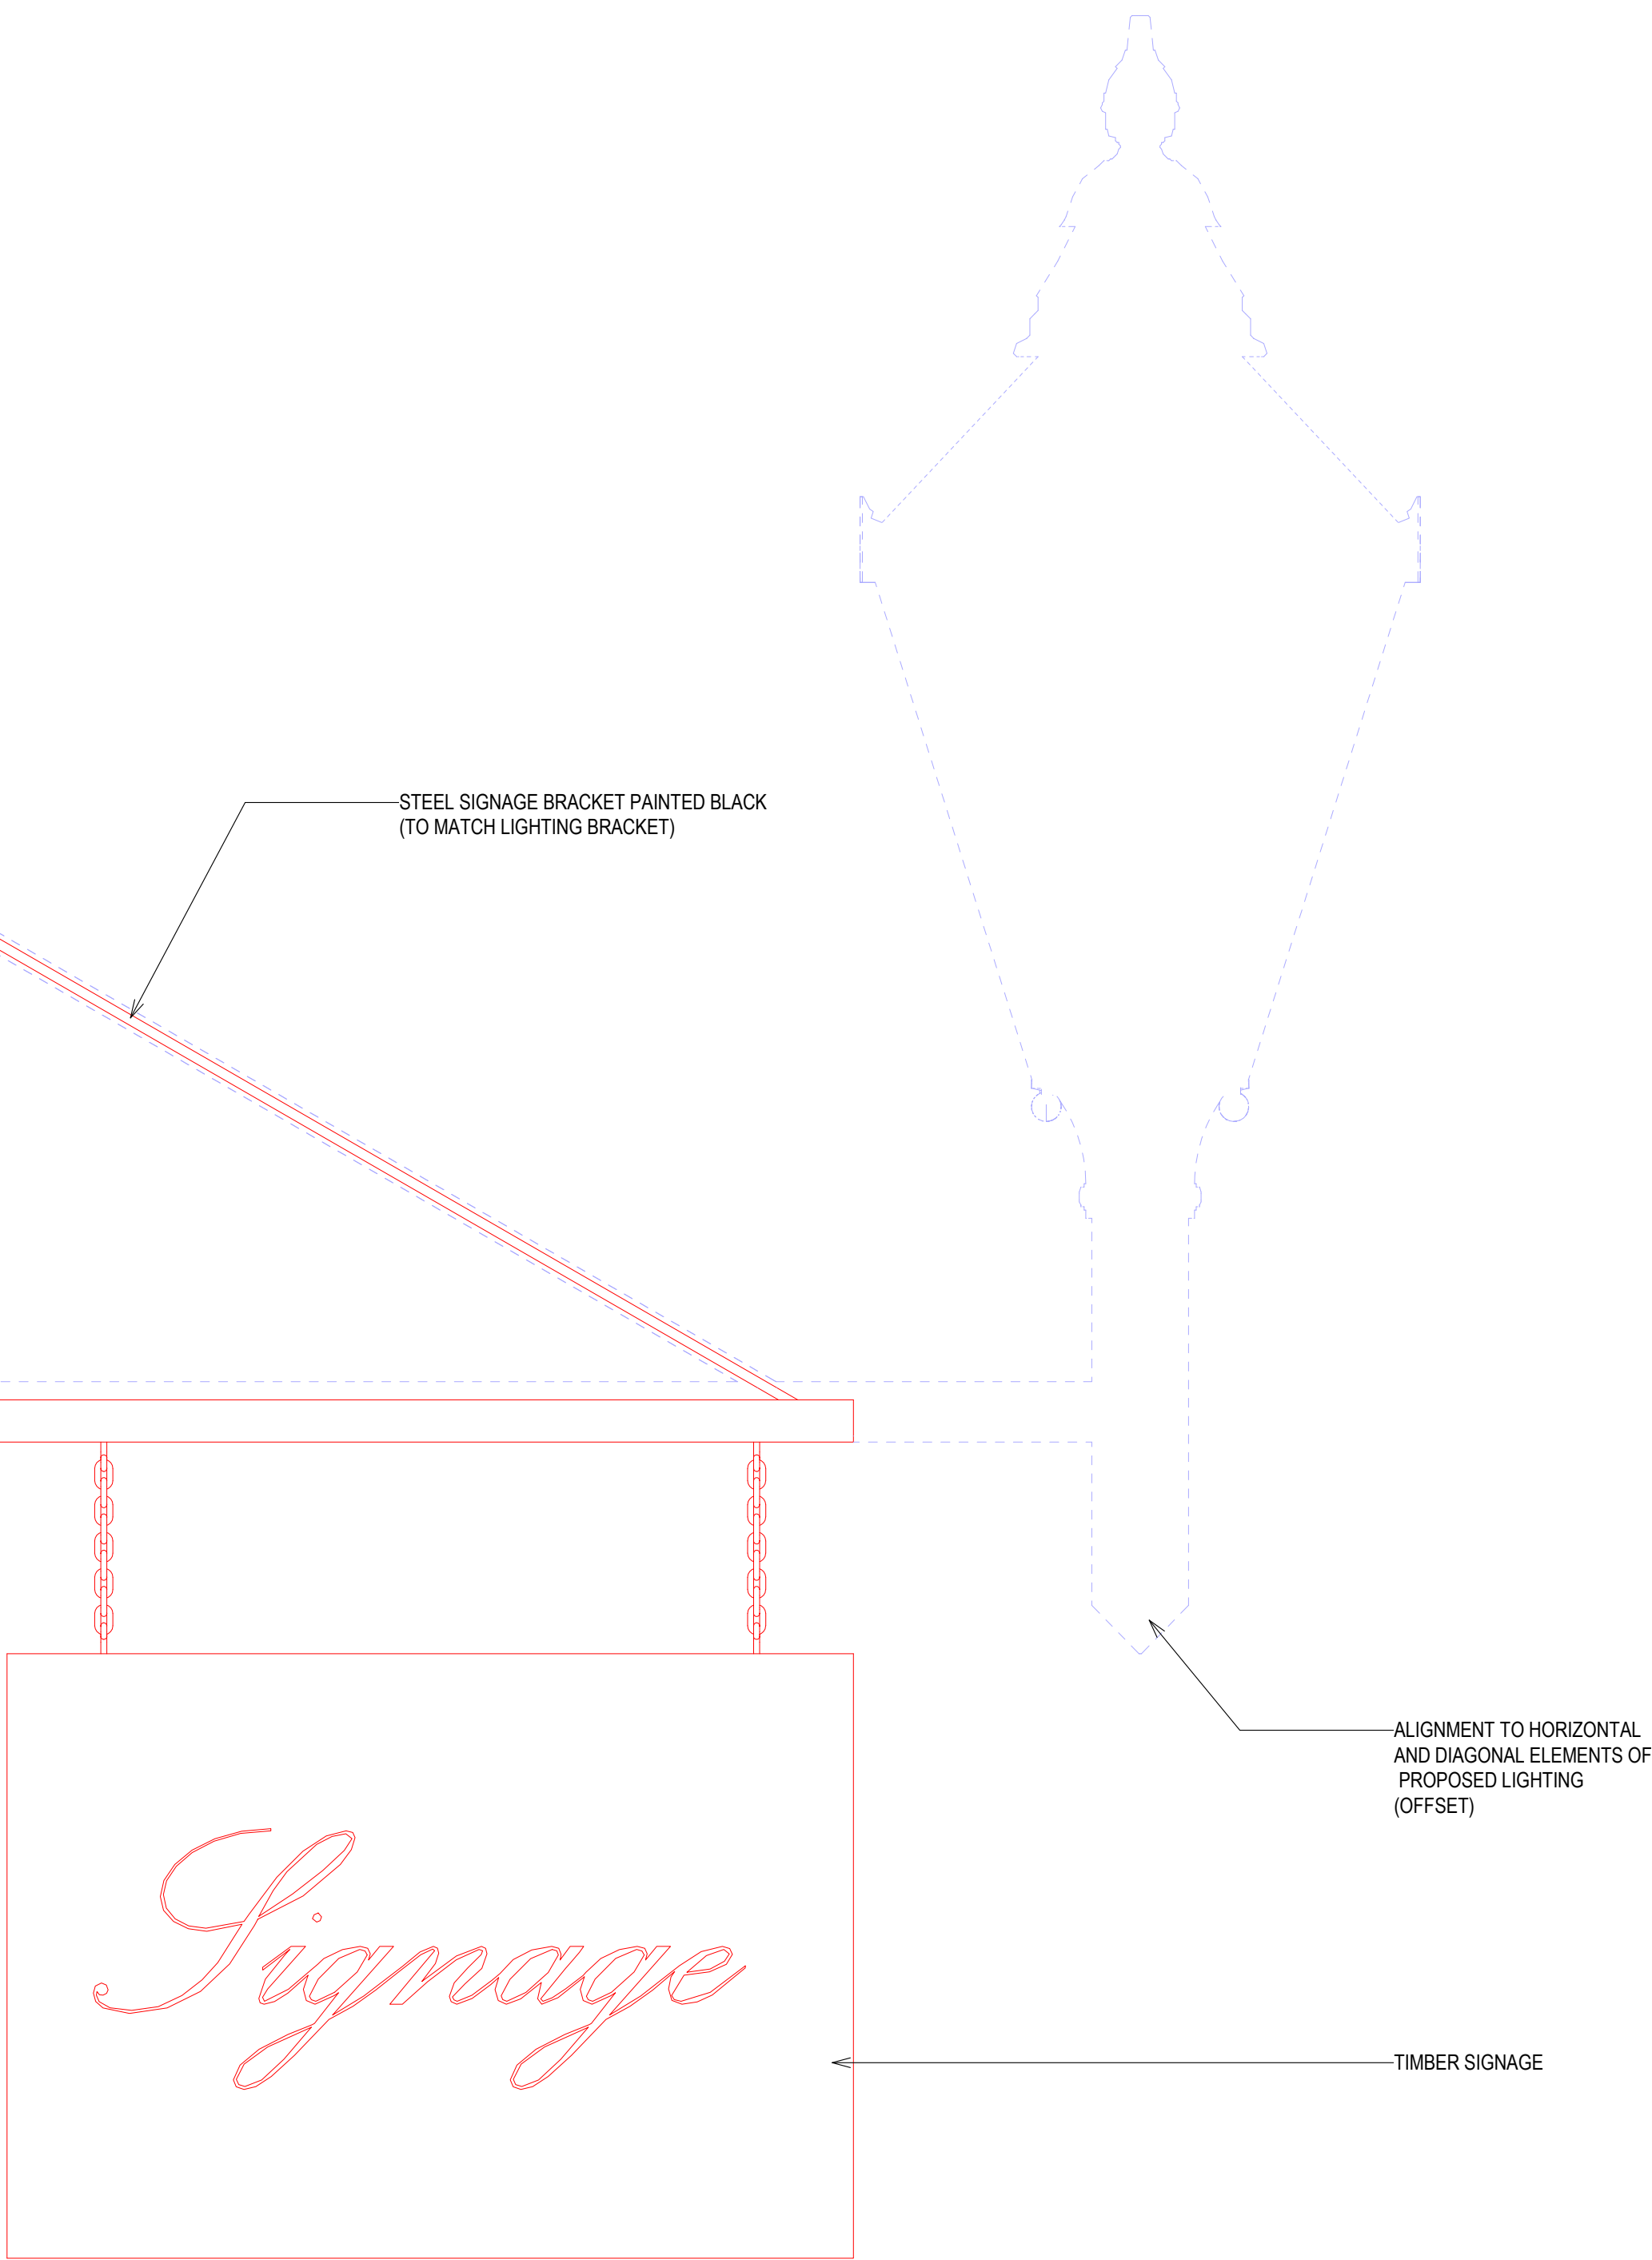

3 Front Elevation
Scale: 1 : 5

 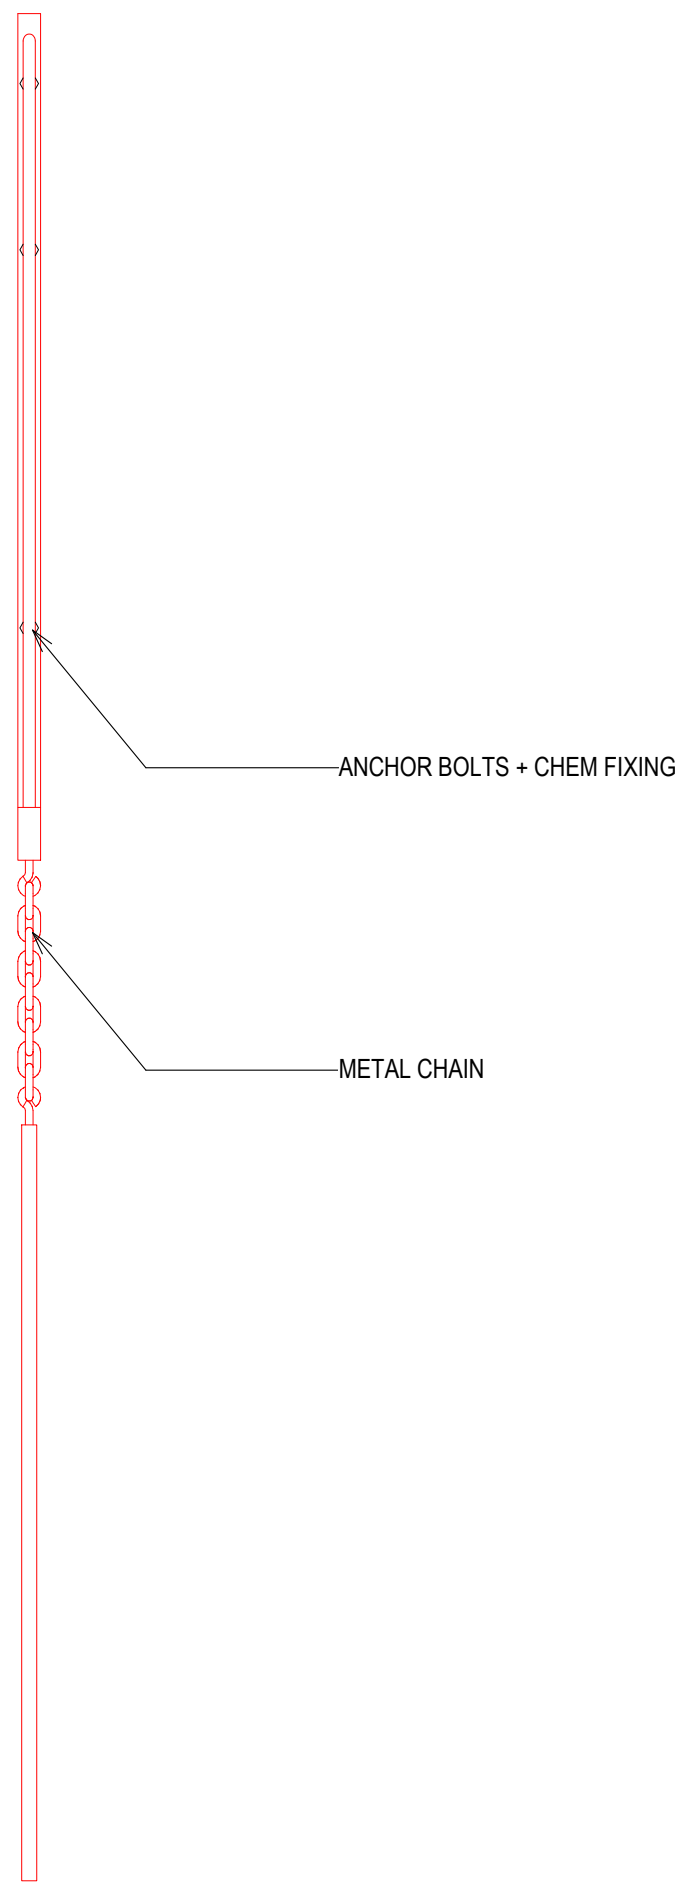

2 Signage Detail plan
Scale: 1 : 5

REV	DATE	NOTES
FIG	20/07/21	FOR INFORMATION - ST3 APPLICATION
REV	20/07/21	X3 Signage Details For Information

5th studio

Architecture & Urbanism

mail@5thstudio.co.uk
www.5thstudio.co.uk

Garthwood
20/07/21
+44 (0)1228 818009

Unit 14
21, New Street
London W1A 0DP
+44 (0)20 7877 7221

5th Studio is a limited company
Registered in England
Company No. 10148818
VAT No. 265 454 880
5th Studio is a 50% Shareholder Partnership

Project:	King Edward Street Lighting
Drawing Title:	X3 Signage Details A
Scale:	1 : 5 at A1
Status:	S4

Job Code	Originator	Zone	Level	Type	Role	Number
KES- 5TH- XX- XX- DR- A-	4308					