

GENERAL NOTES:



1. READ IN CONJUNCTION WITH STRUCTURAL ENGINEER'S, SERVICES ENGINEER'S AND OTHER SPECIALISTS' INFORMATION.

2. DRAWING INDICATES DESIGN INTENT ONLY AND SHOULD NOT BE USED FOR CONSTRUCTION.

1 Side Elevation
Scale: 1:5

3 Front Elevation
Scale: 1:5

2 Lighting Fixture Detail Plan
Scale: 1:5

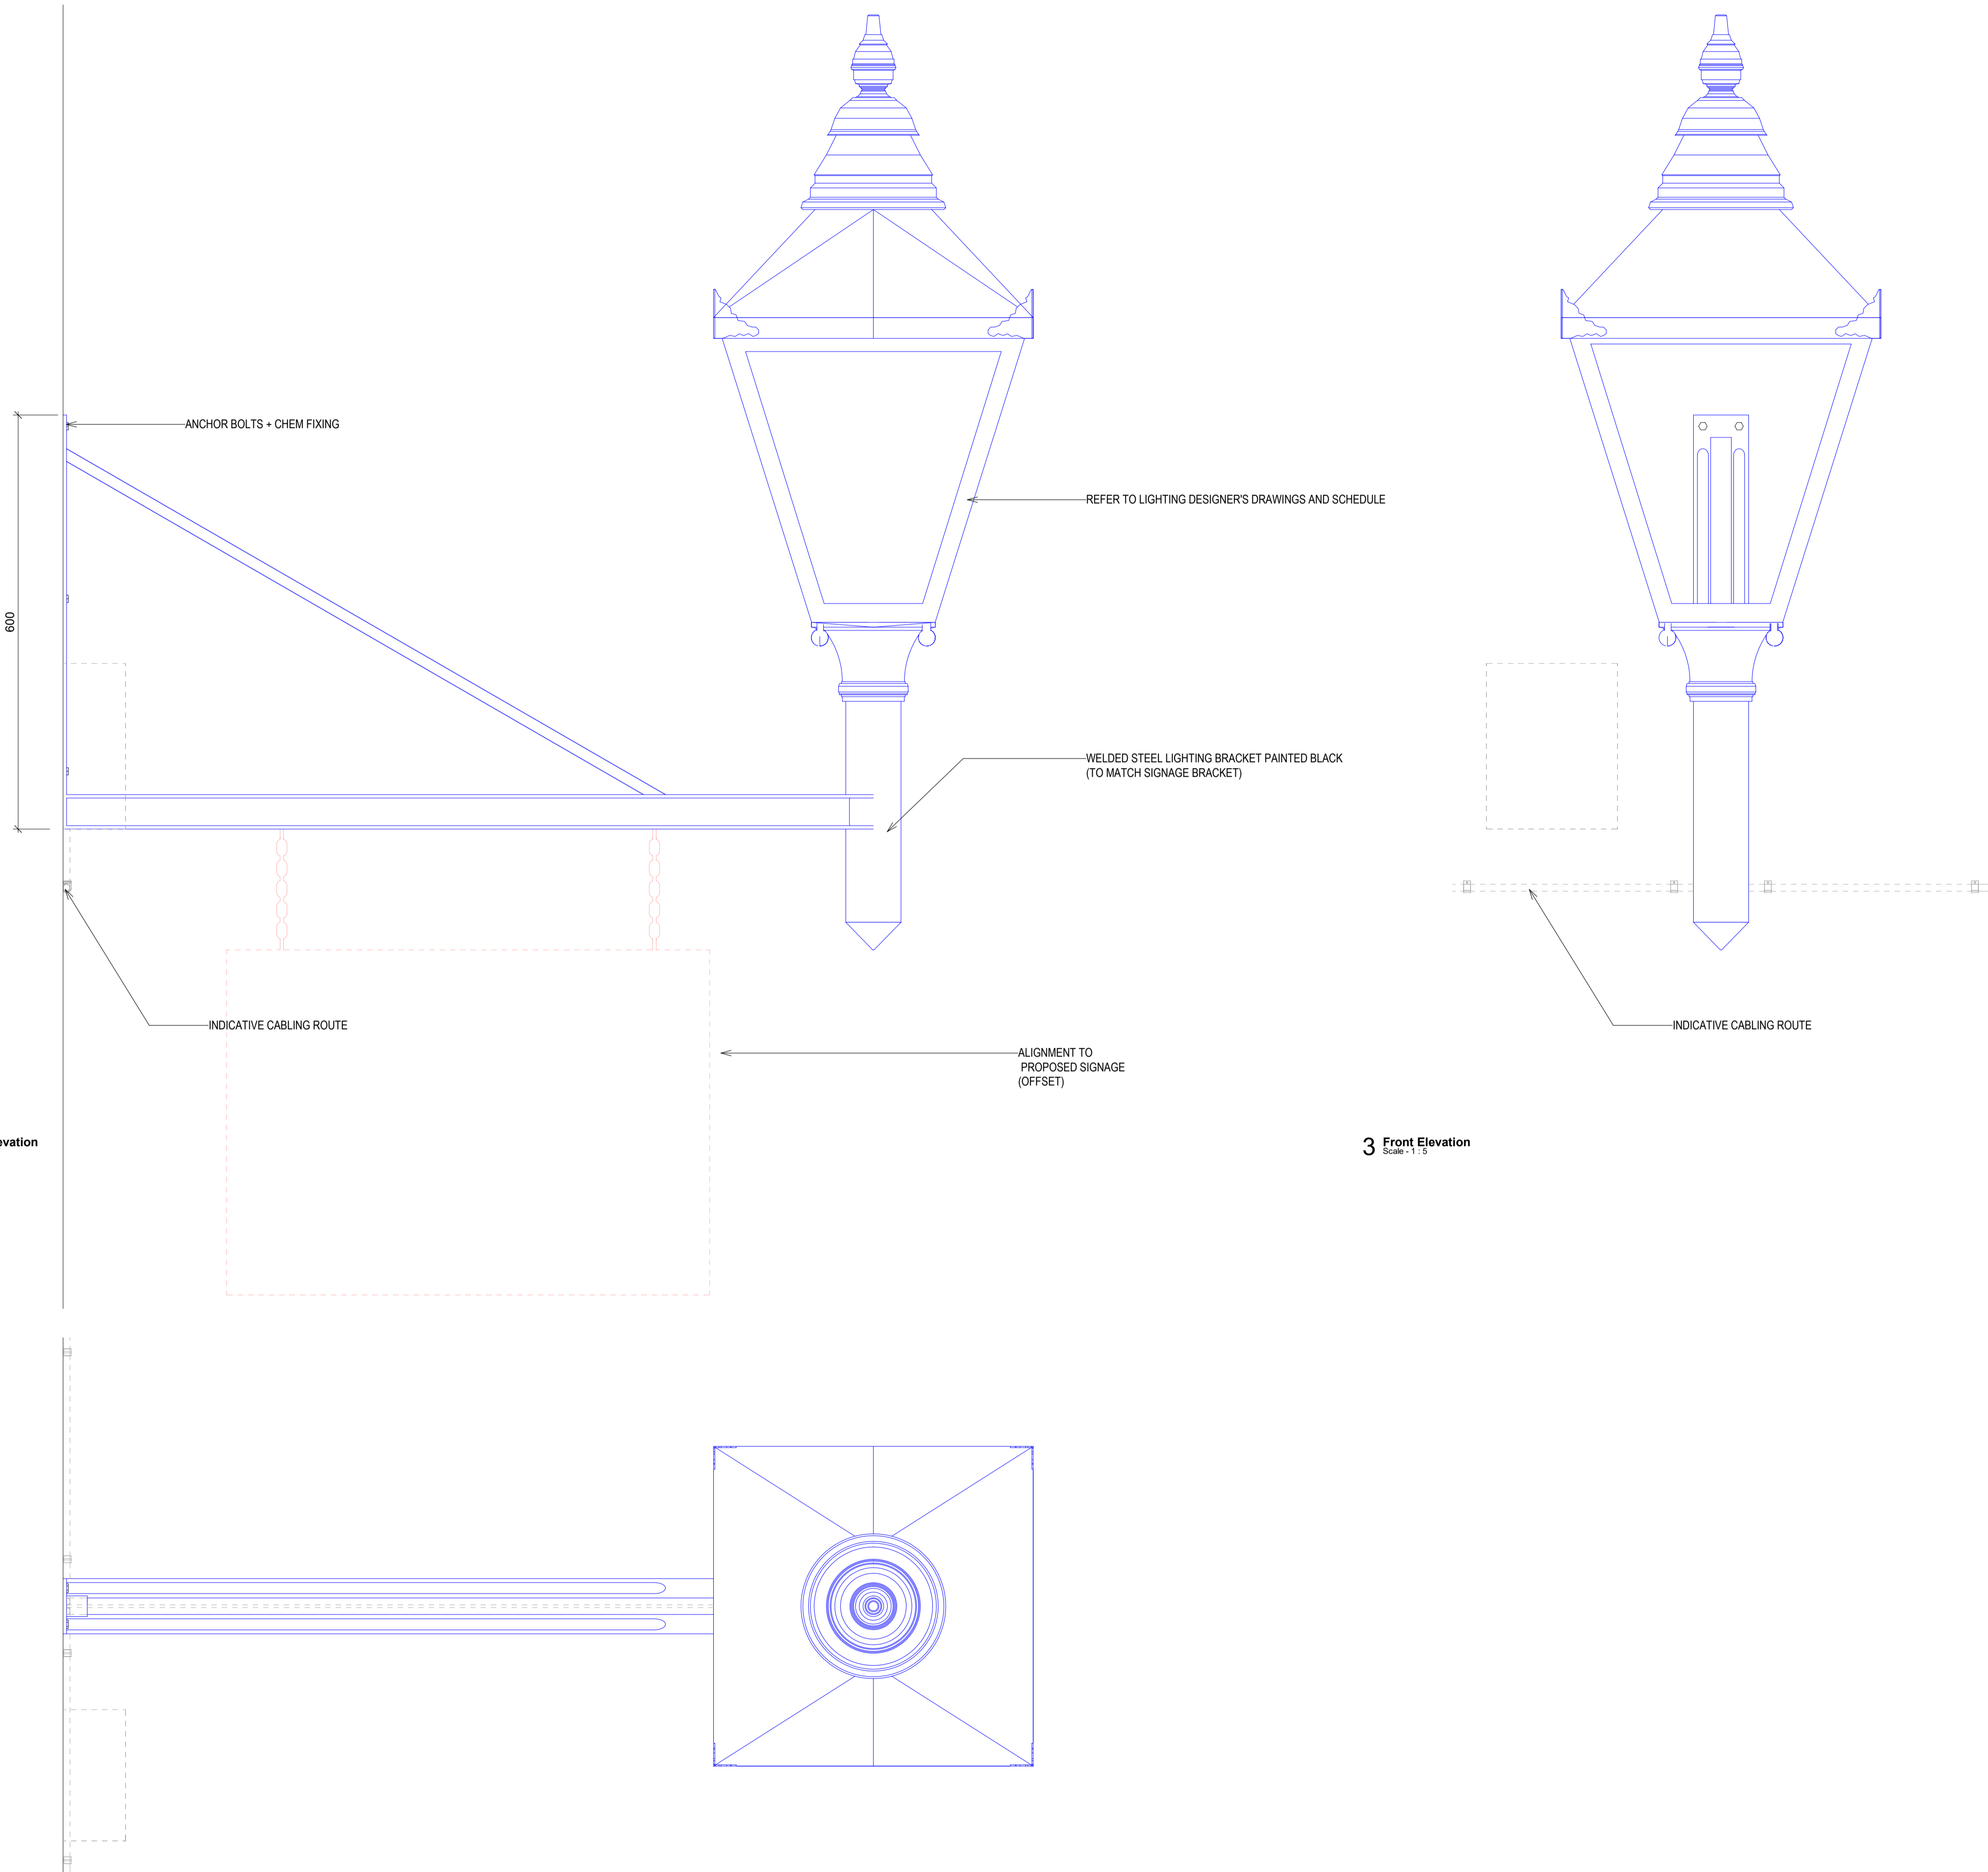 

PG	20/01/21	FOR INFORMATION - ST3 APPLICATION
REV	18/02/21	1:1 Street Details For Information

REV	DATE	NOTES
-----	------	-------

5th studio

**Architecture
& Urbanism**

Project:	King Edward Street Lighting
Drawing Title:	X1 Lighting Details A
Scale:	1:5 at A1
Status:	S4

Draw No:

Job Code	Originator	Zone	Level	Type	Role	Number
----------	------------	------	-------	------	------	--------

KES- 5TH- XX- XX- DR- A- 4305

m11@5thstudio.co.uk
www.5thstudio.co.uk

Darwin Road
Beverly Street
Chesham Road, Off, A1
+44 (0)1228 618009

Unit 14
27 West Street
London WC2E 8DF
+44 (0)20 7807 7221

5th Studio is a limited company
Registered in England
No. 10111111
5th Studio is a RIBA Chartered Practice