


HIGH STREET

KING EDWARD STREET

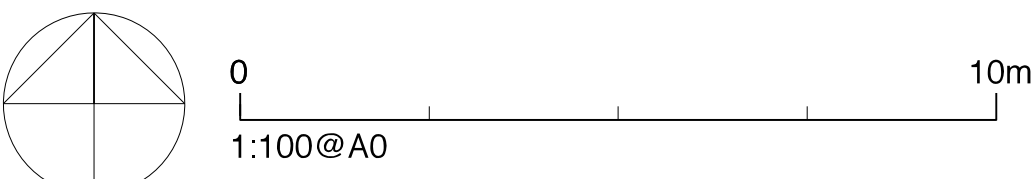

REV DATE NOTES
P01 05/01/21 FOR INFORMATION

5th studio

Architecture
& Urbanism

Project: King Edward Street
Drawing Title: Proposed Site Plan
Scale: 1:100@A0
Status: FOR INFORMATION

Drawn by:

KES-5TH-XX-XX-DR-A-1000

5th studio
21 King Edward Street
London EC2A 4DF
+44 (0)20 7337 7321
+44 (0)20 7337 7322

5th studio is a limited liability company
registered in England
Company No. 10111111
VAT No. 251 111 111