




NOTES
All dimensions must be checked on site and not scaled from this drawing.

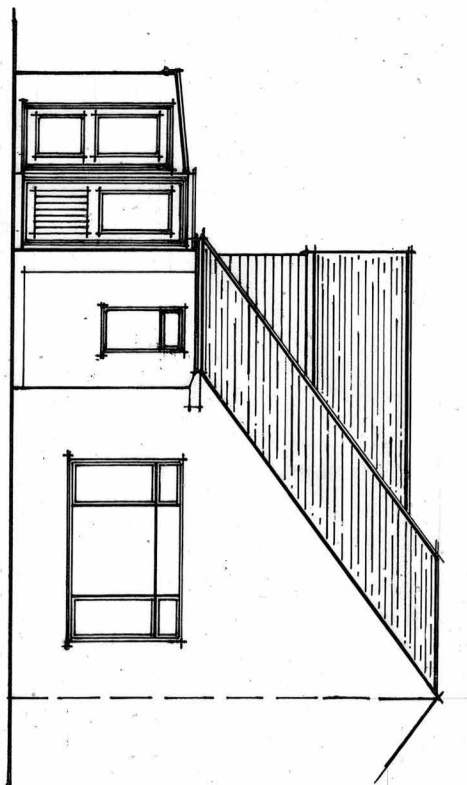


Existing Front Elevation

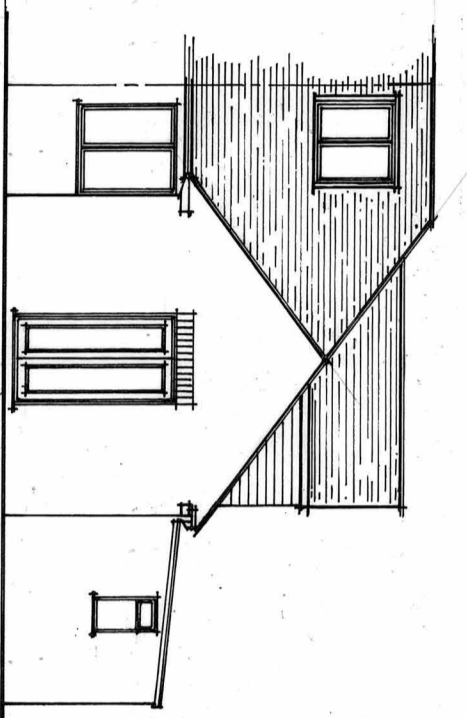


Existing Rear Elevation

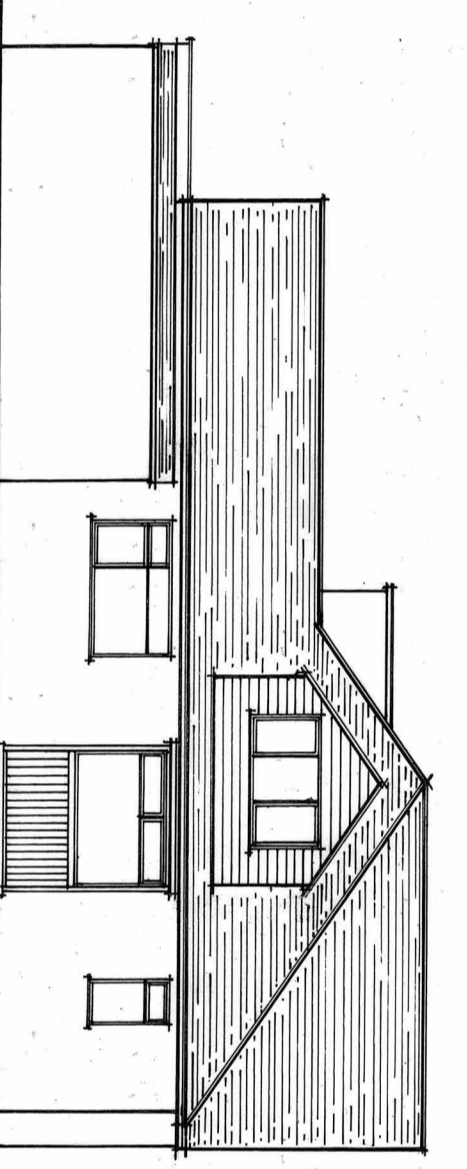


Existing Side Elevation

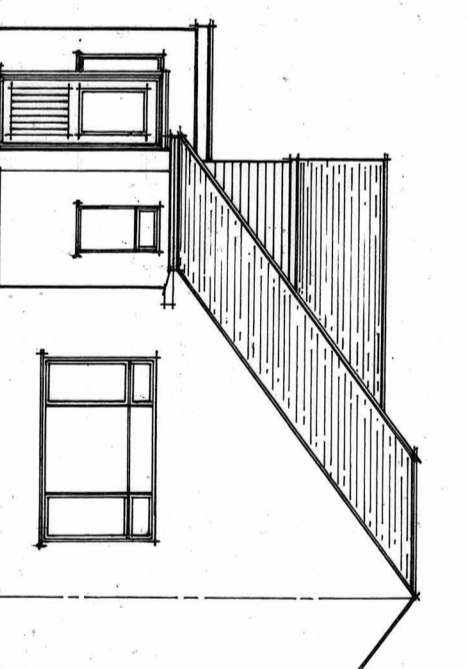


Proposed Front Elevation

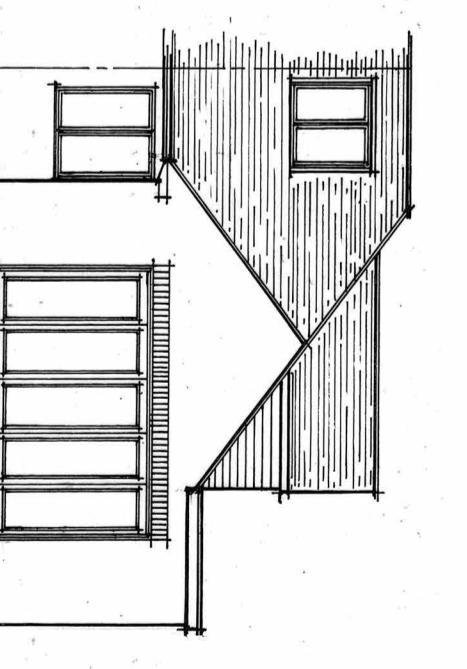


Proposed Rear Elevation

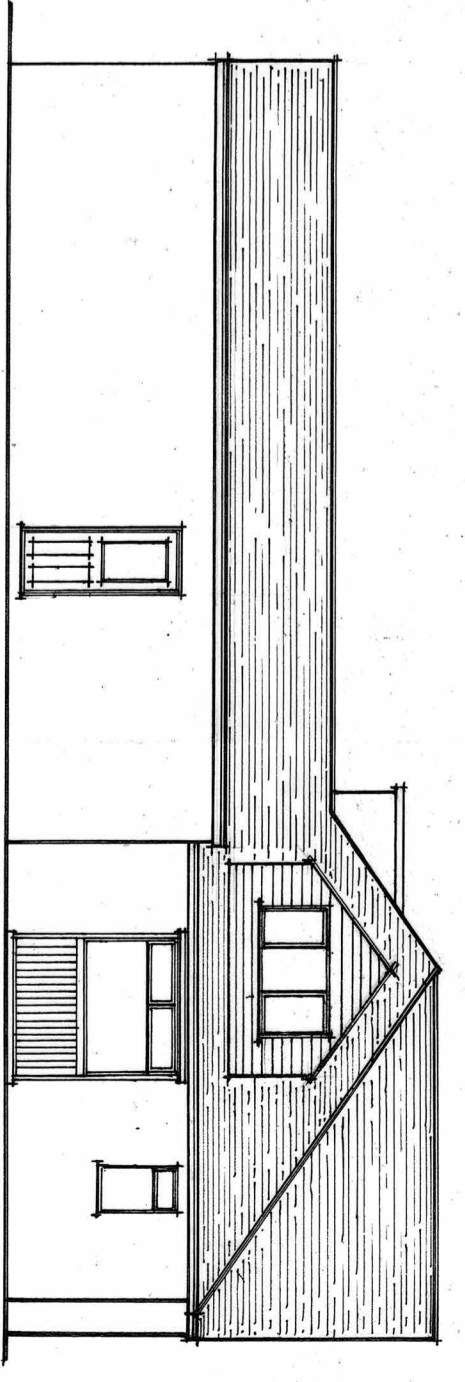


Proposed Side Elevation

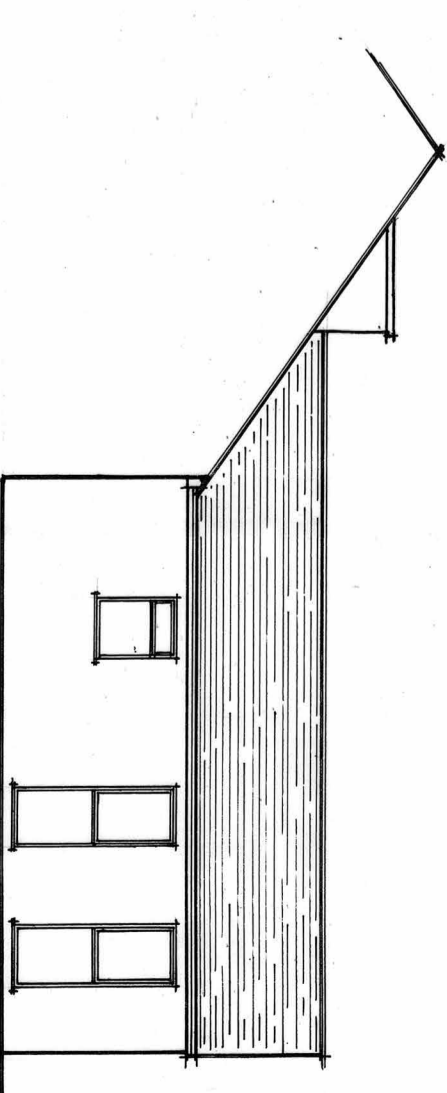

Proposed Side Elevation

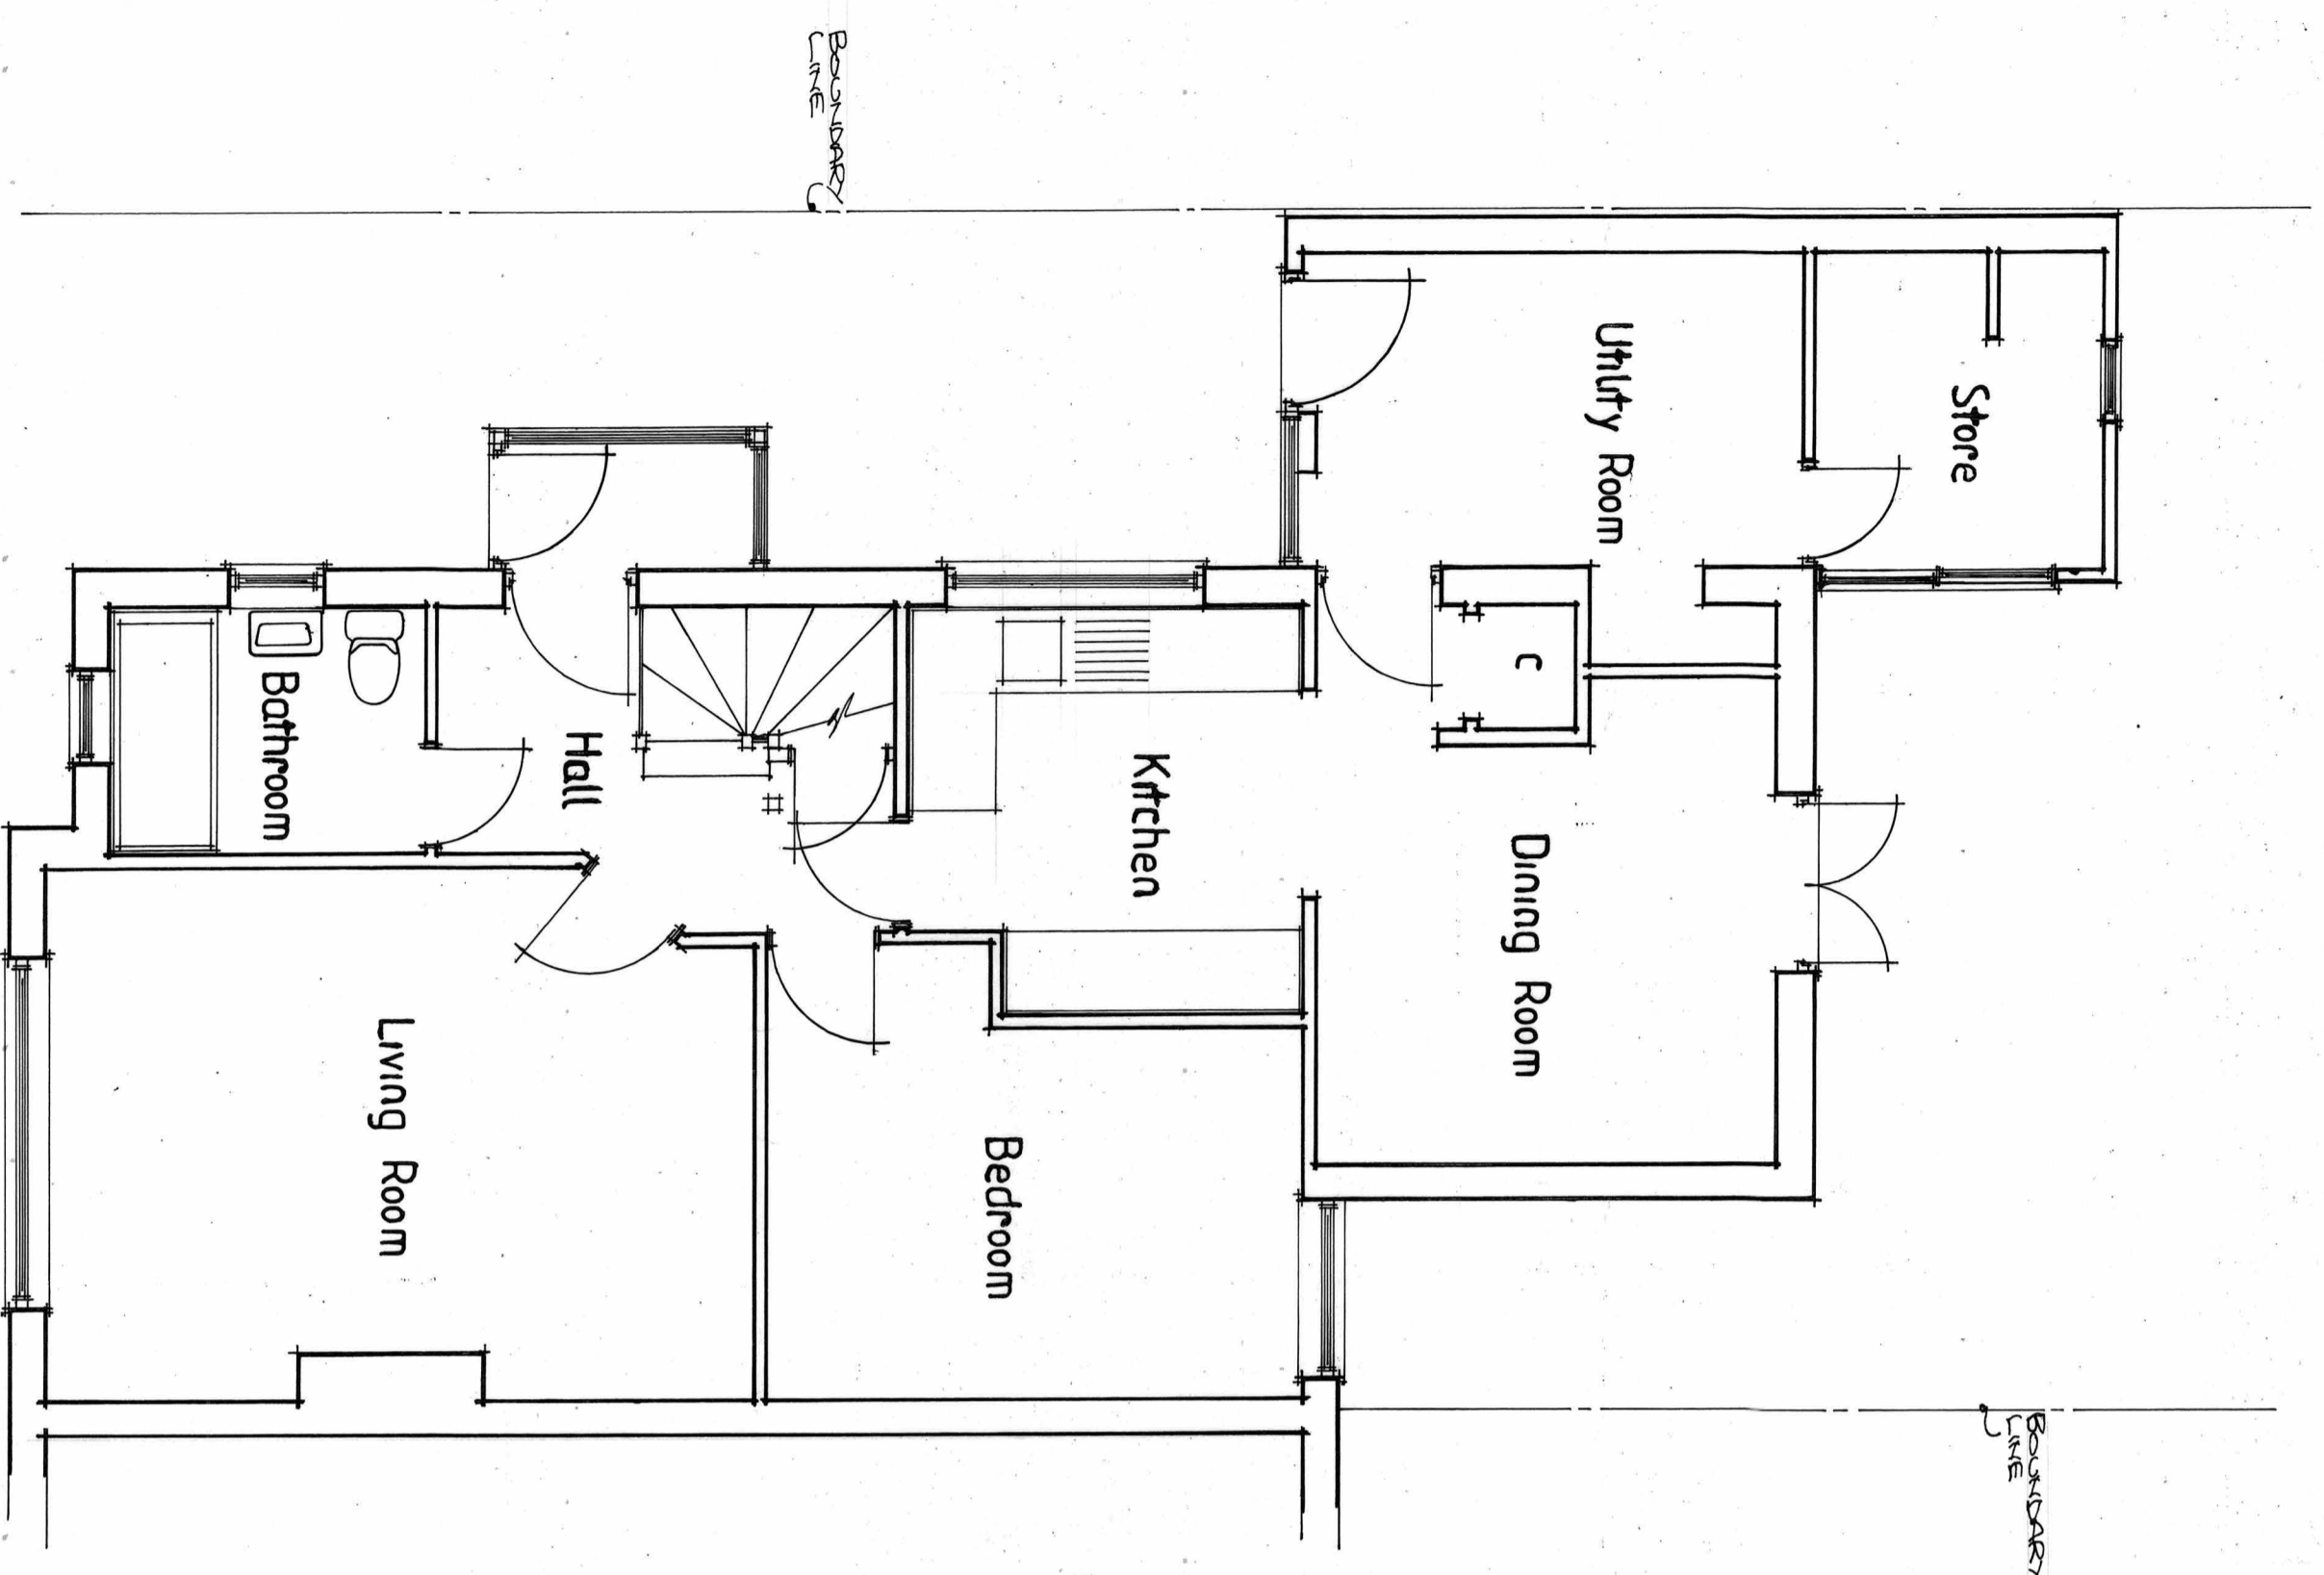

Existing Ground Floor Layout Plan

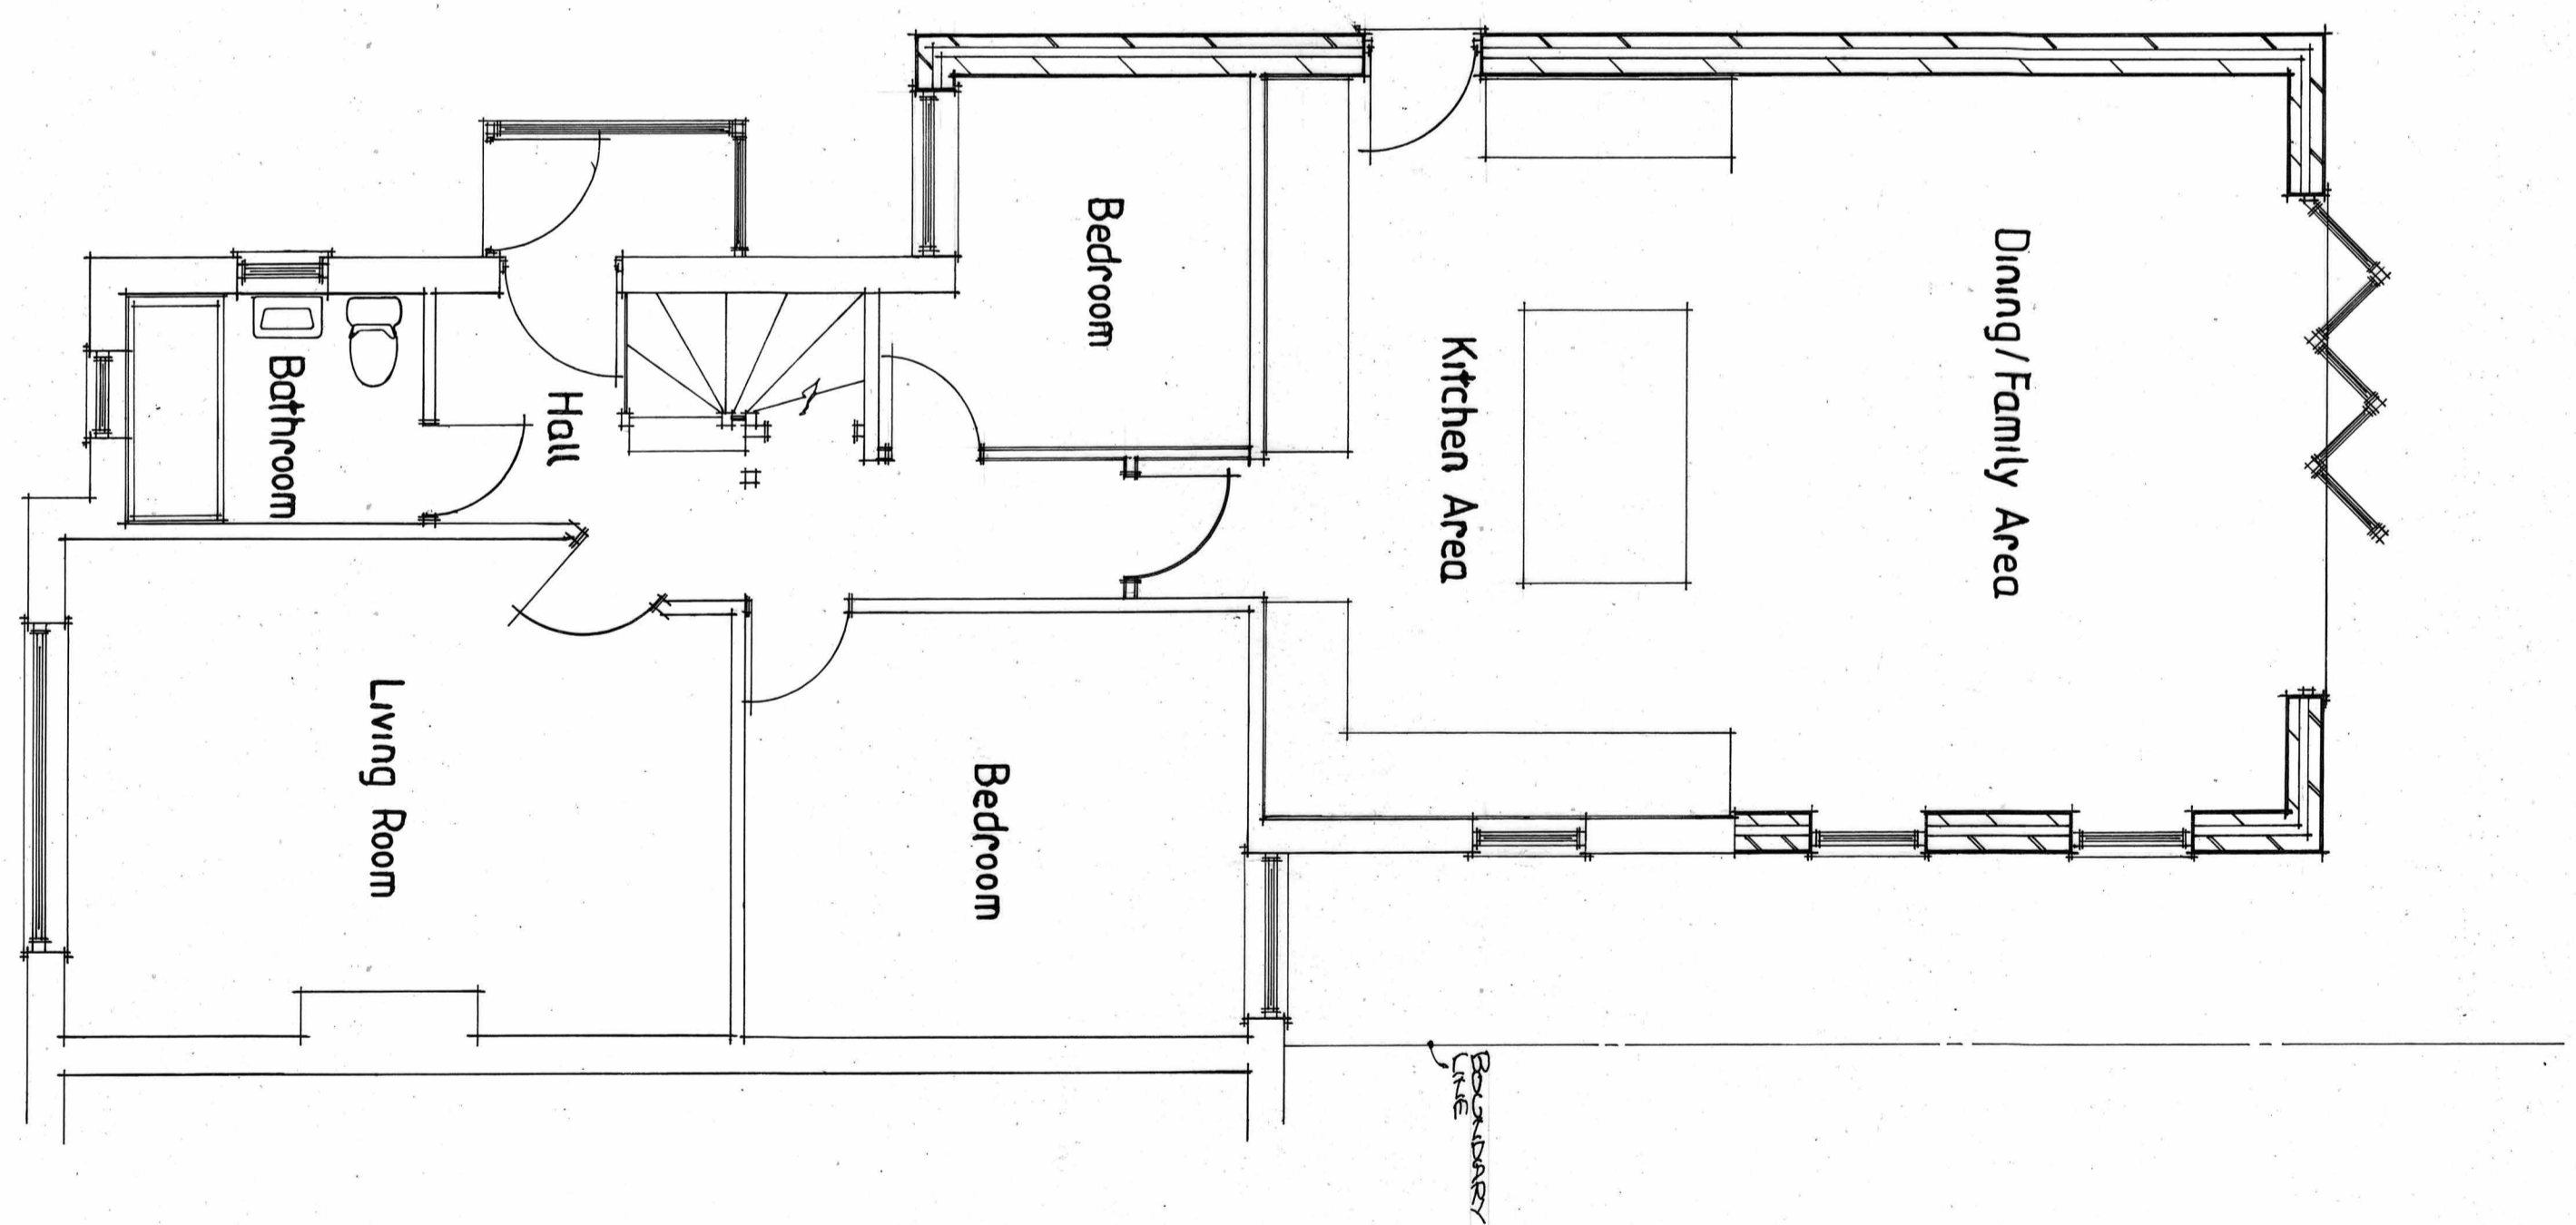

Proposed Ground Floor Layout Plan

Revisions	Date
E	
D	
C	
B	
A	

© copyright

Client
Mr B. Prouf

Job Title
Proposed Single Storey Extension at Rear & Side of 9 Southcourt Drive Leckhampton Cheltenham

Drawing Title
Existing & Proposed Elevations & Layout Plans

Scale
1:100 1:50

Date
July 2021

Dwg No.
14/01