

Scale 1: 50



Proposed Rear Elevation

GENERAL NOTES : This drawing is prepared solely for design and planning submission purposes. It is not intended or suitable for either Building Regulations or Construction purposes and should not be used for such.
Structural Design and Building Control Approval is required before construction commences. This drawing is subject to copyright. Do not reproduce this drawing without prior permission.

Project Description
Proposed single storey rear extension




Client's:
Mr Ashish Gupta


Proposed Development:
29 Buckingham road
London
E15 1SP

T.M.D.S.Ltd
Architectural &
Planning Consultancy
Mobile : 07887555550

ISSUE:
Planning Approval
Scale: 1:50(A3) Date: 2020/11/27
Job No: 454 Dwg No:

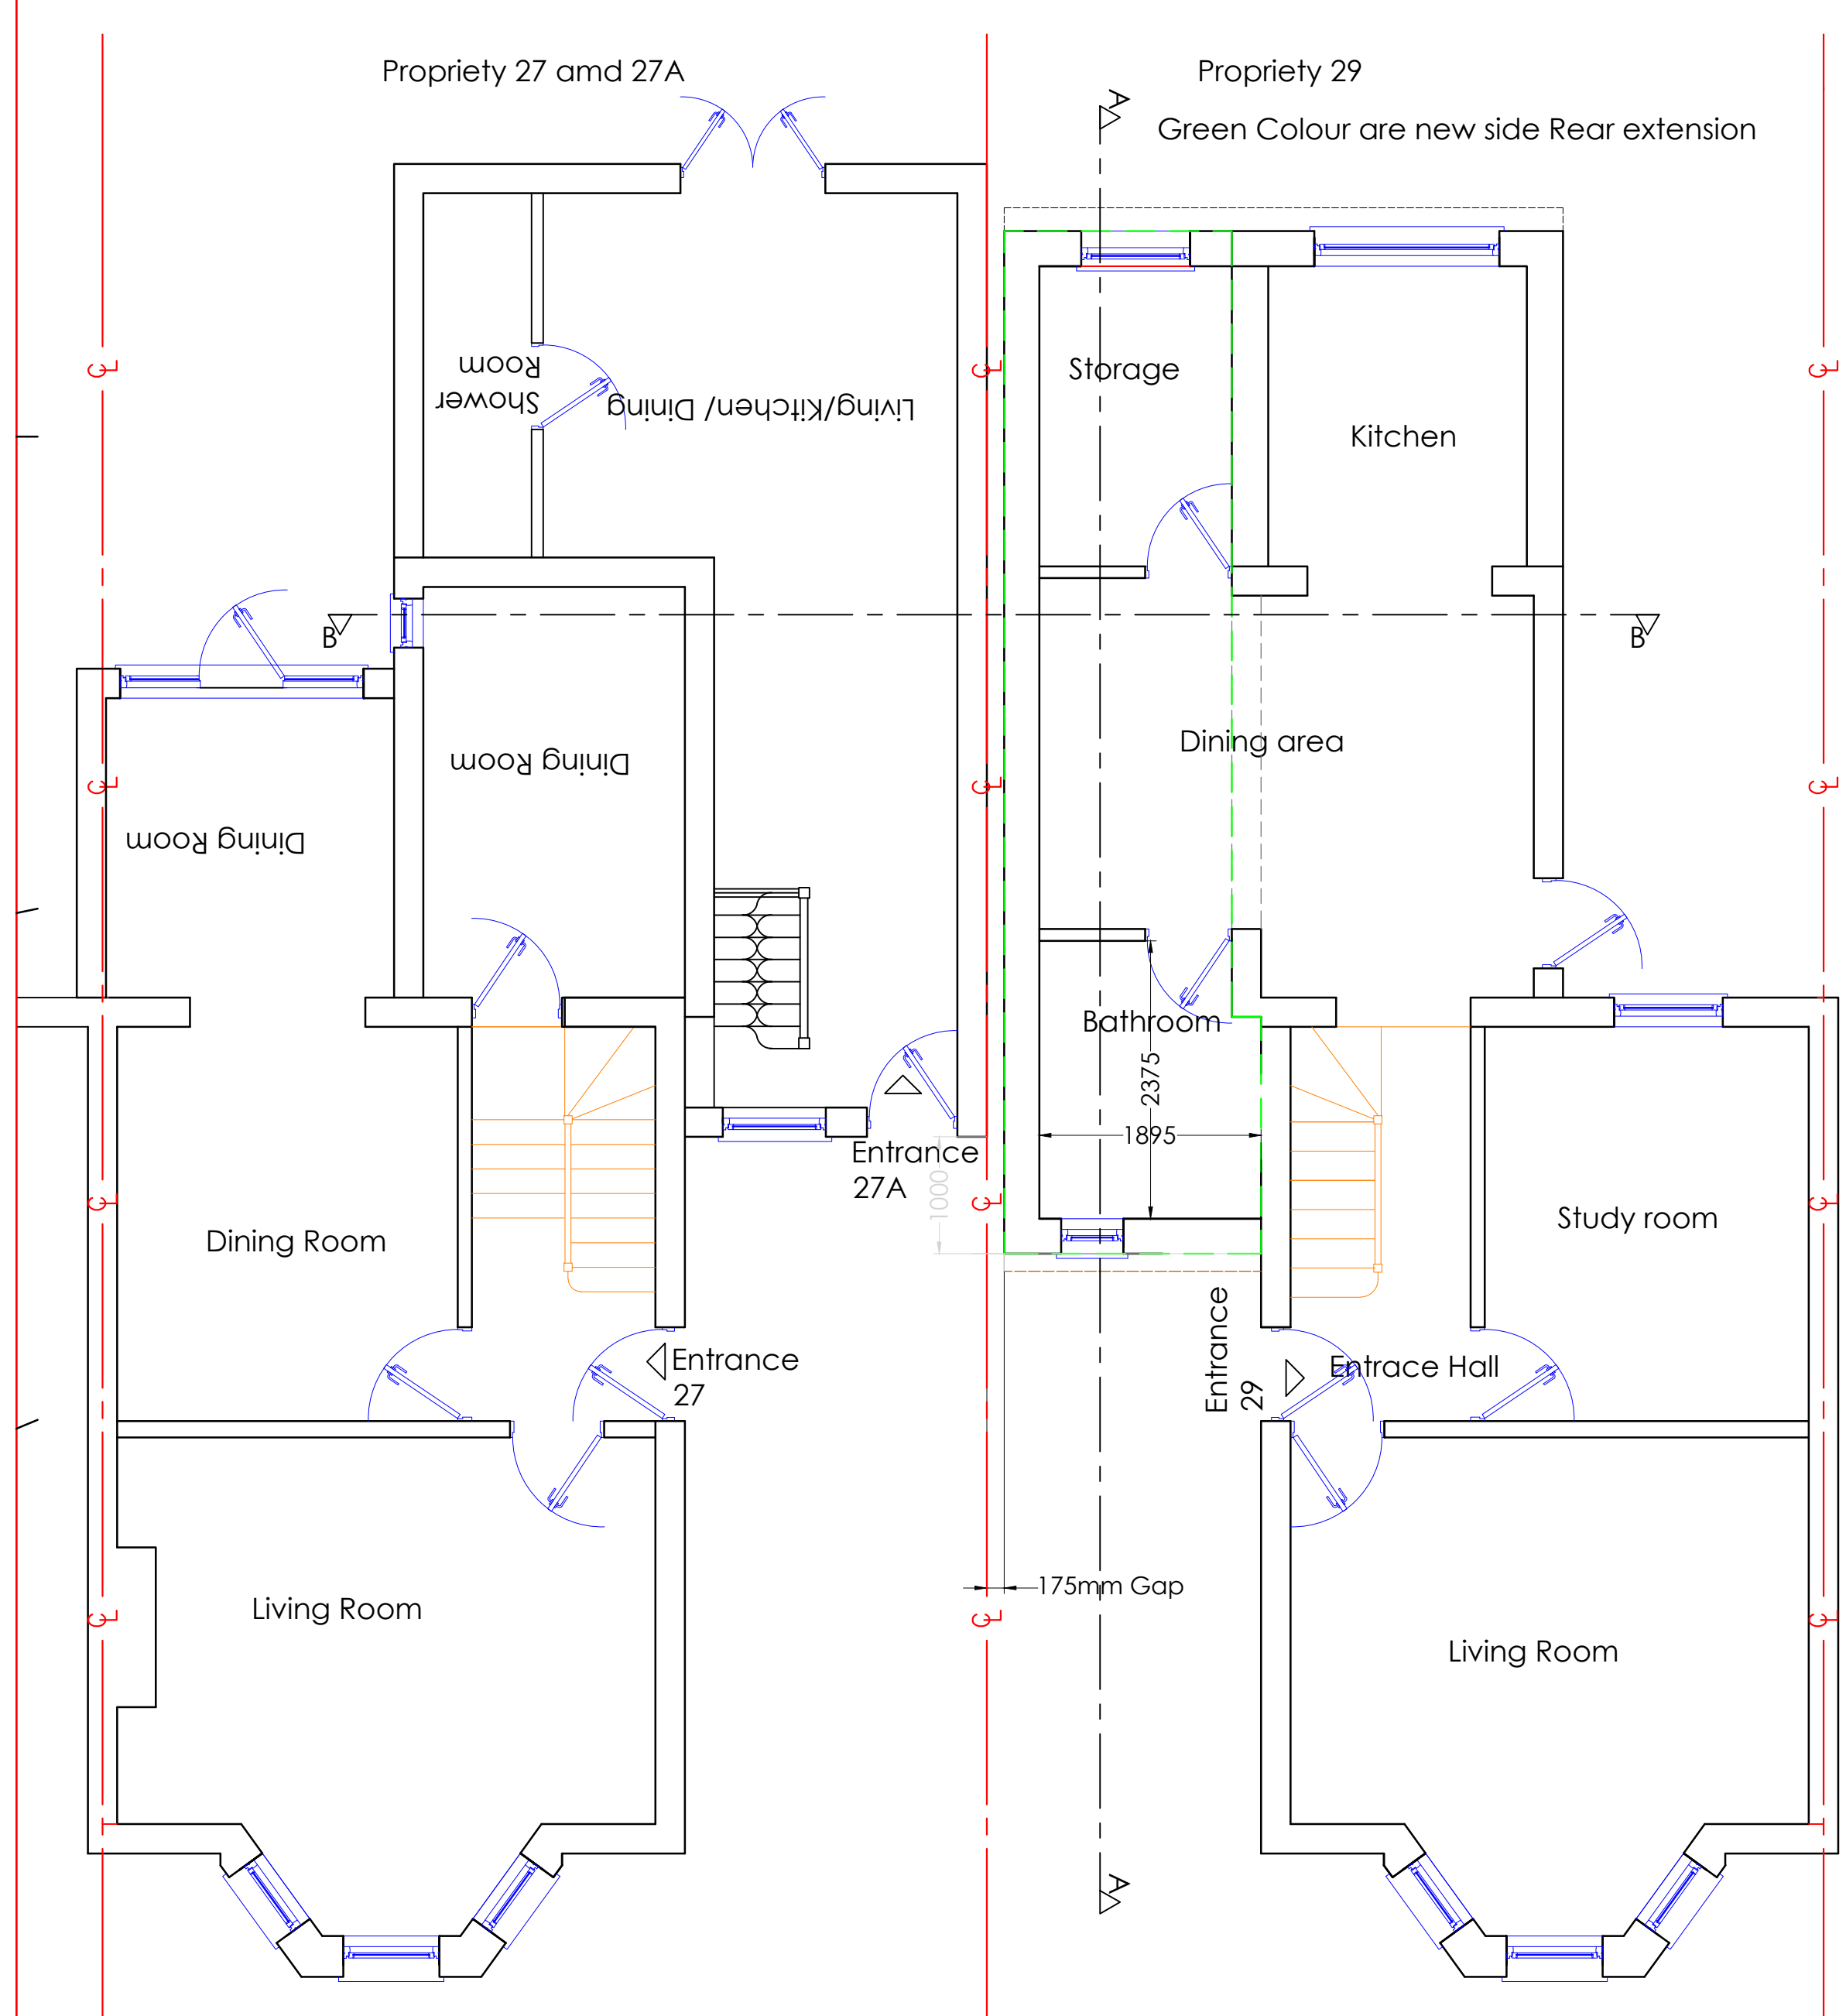

Proposed Ground Floor Plan

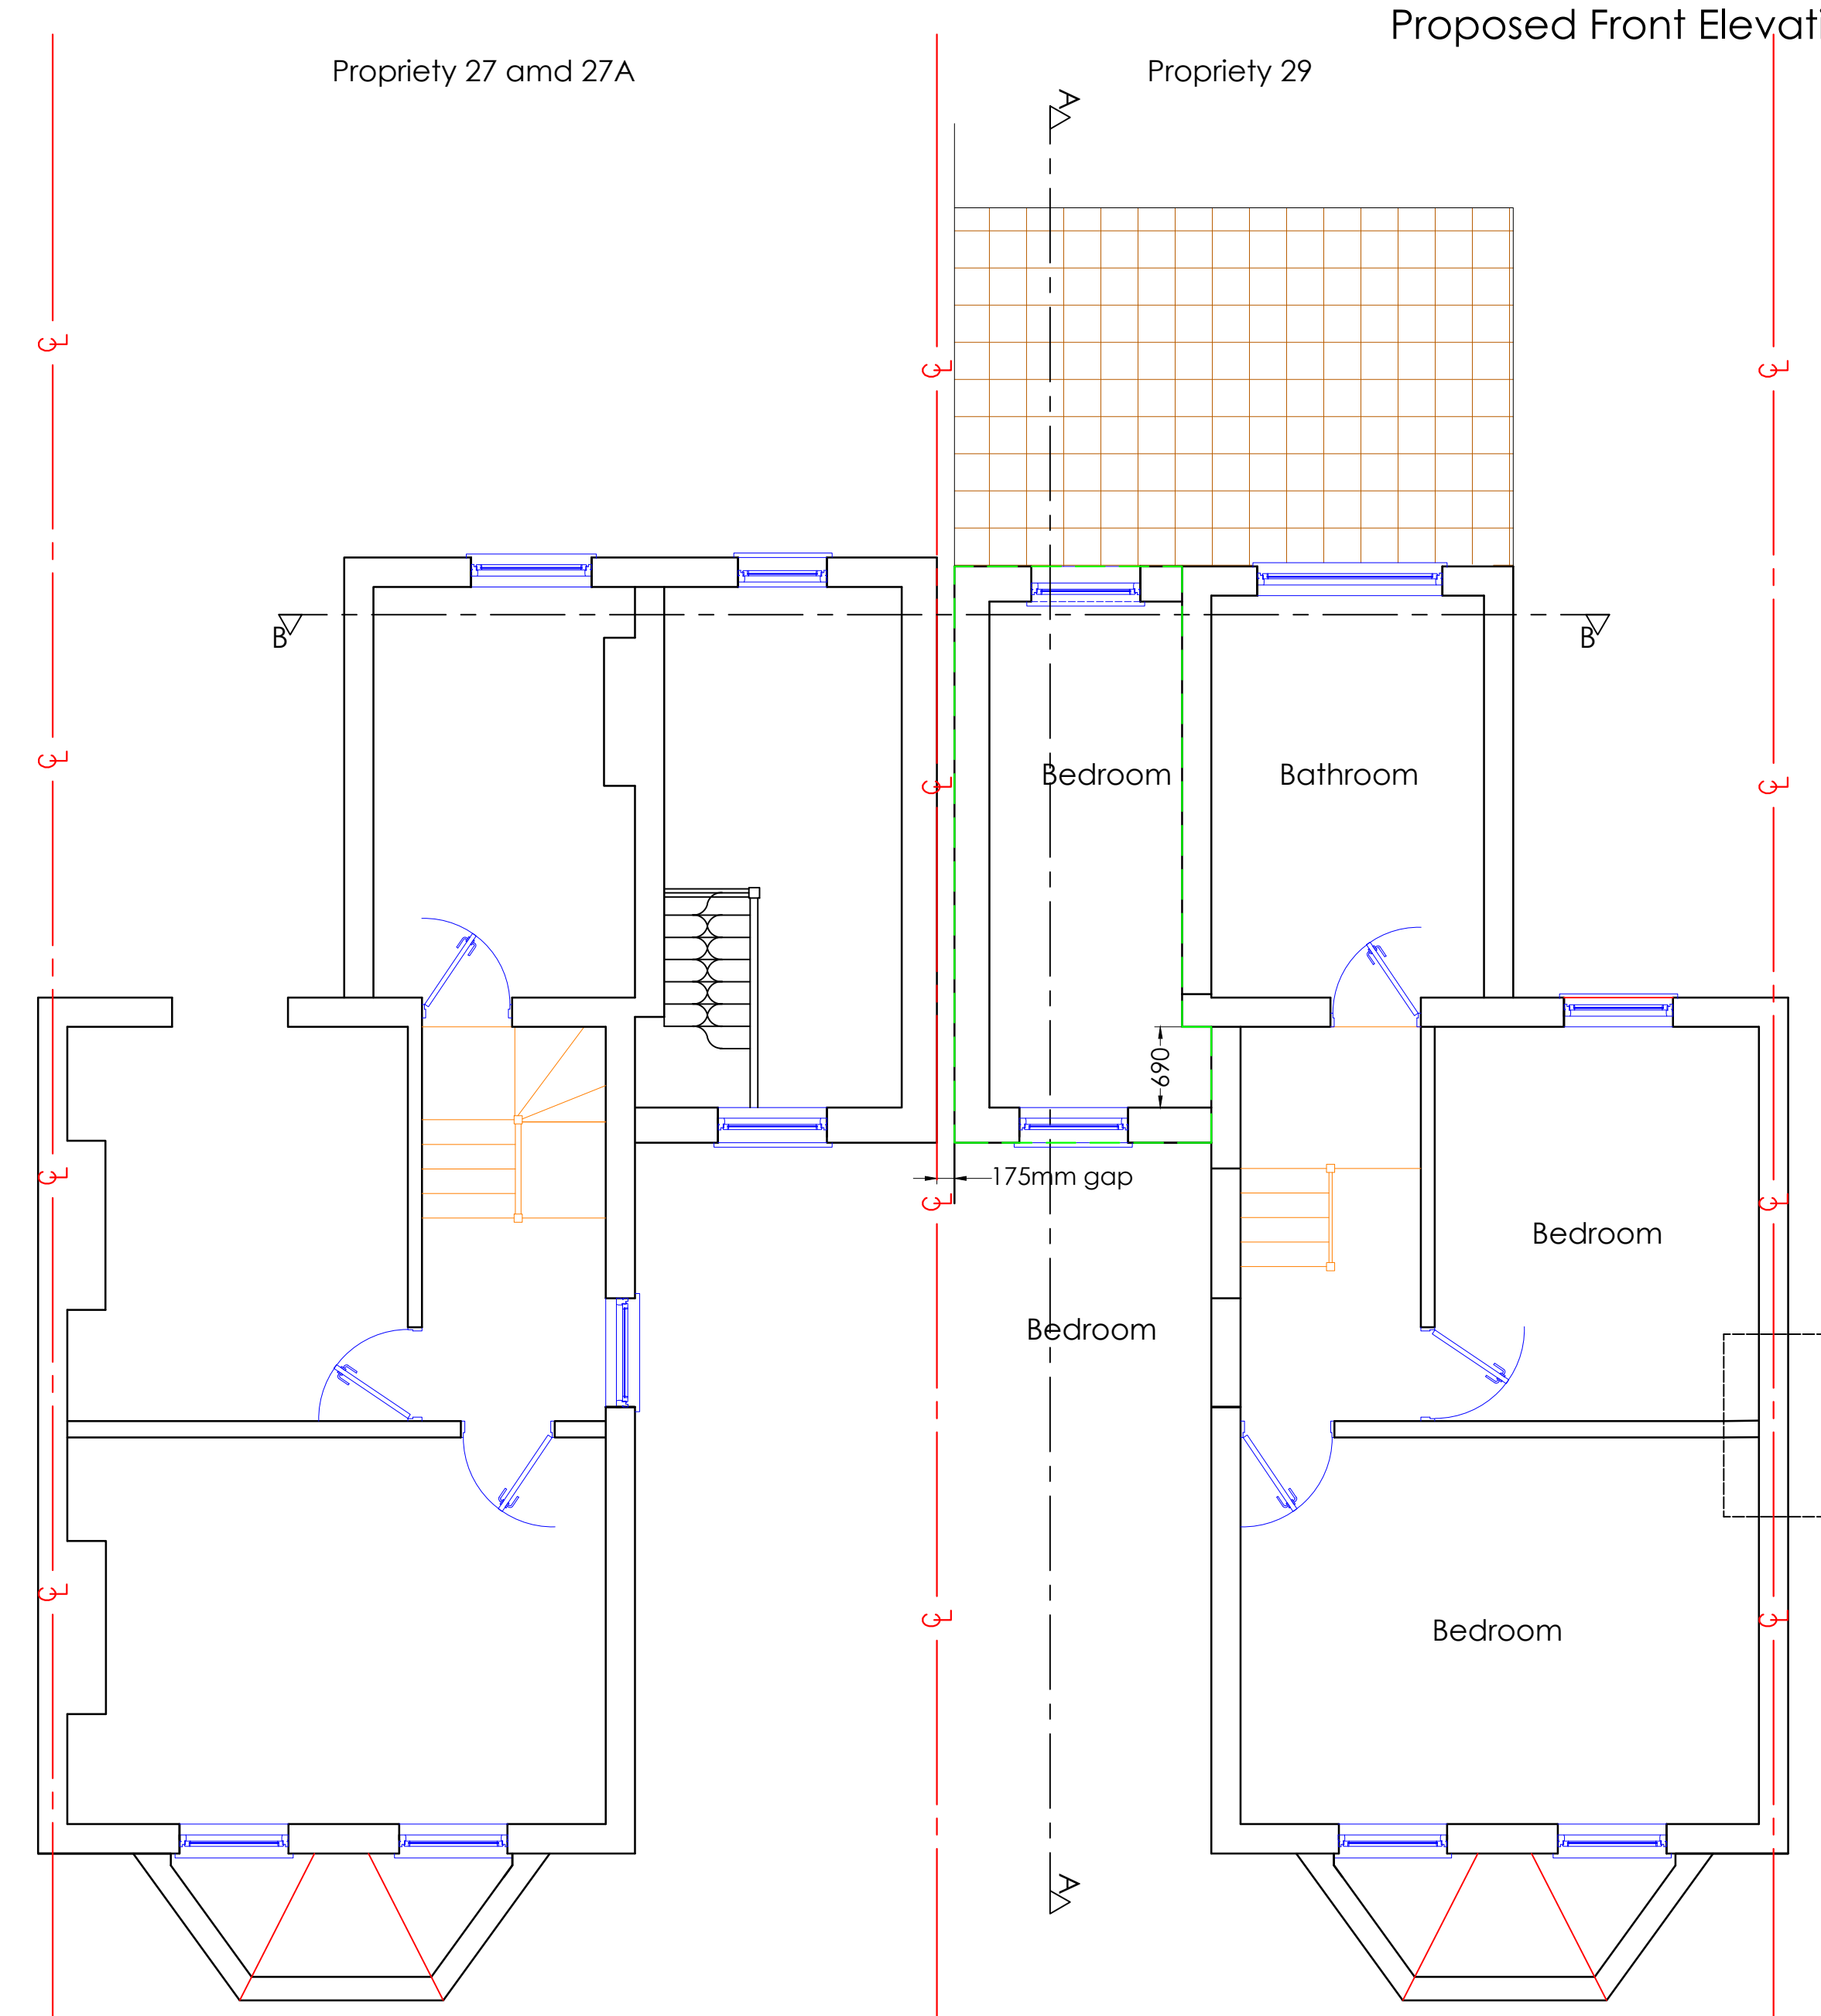

Proposed First Floor Plan

Proposed Front Elevation

