

Ordnance Survey, (c) Crown Copyright 2021. All rights reserved. Licence number 100022432


LOCATION PLAN
scale 1:1250




PROPOSED FRONT ELEVATION
scale 1:100

Flat roof - GRP or similar
Brick to match existing
New window


New window
Opening blocked with brick to match

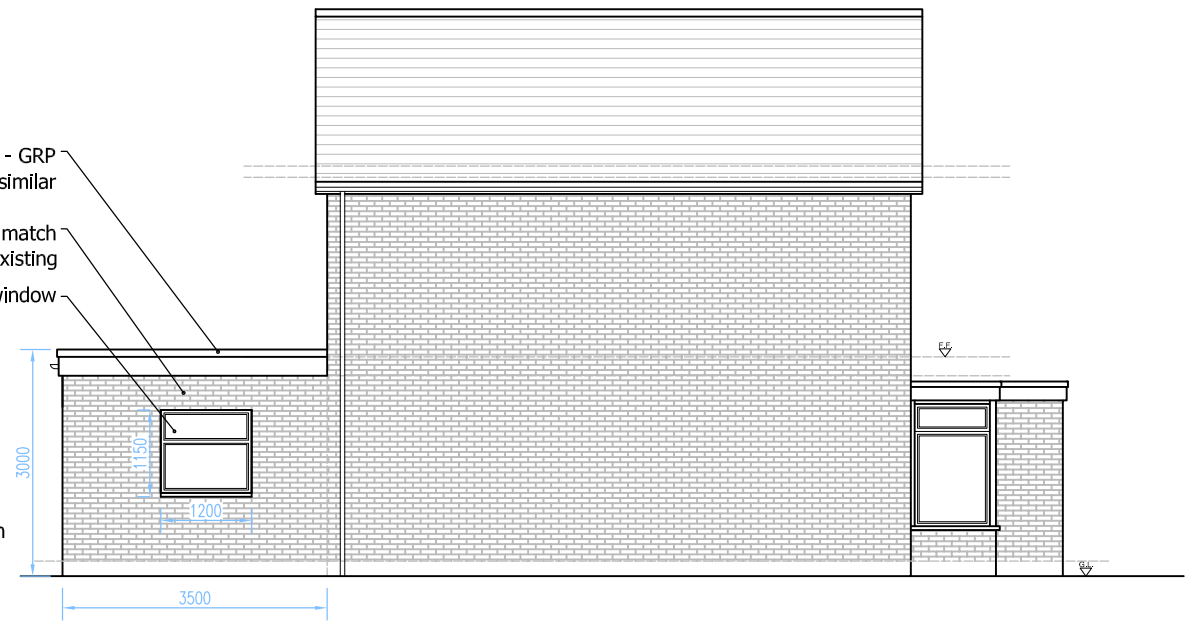

PROPOSED SIDE (EAST) ELEVATION
scale 1:100

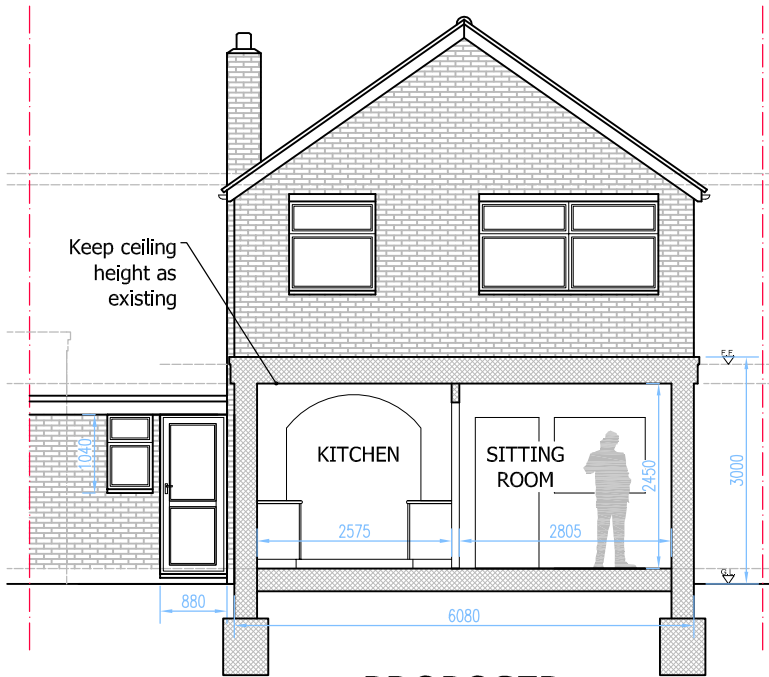


PROPOSED SECTION AA
scale 1:100

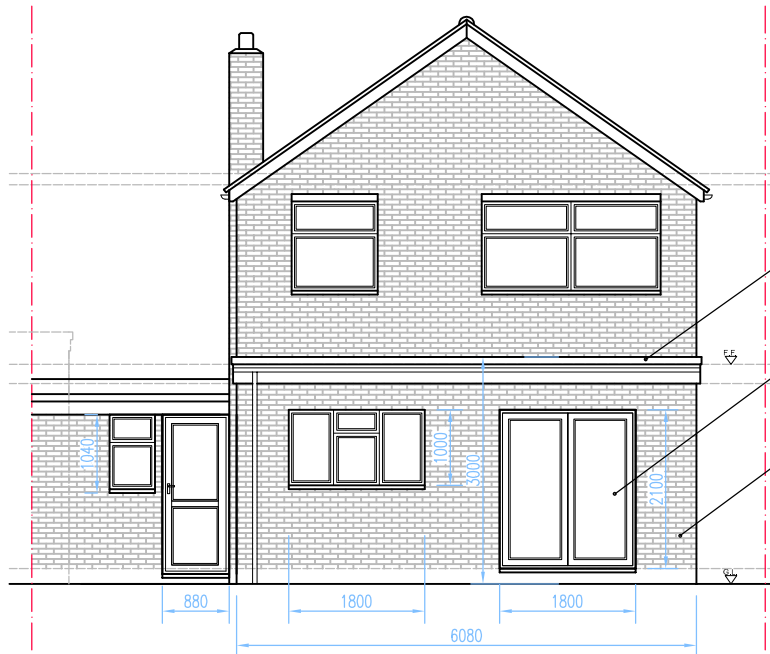

PROPOSED REAR ELEVATION
scale 1:100

Flat roof - GRP or similar
New sliding doors
Brick to match existing

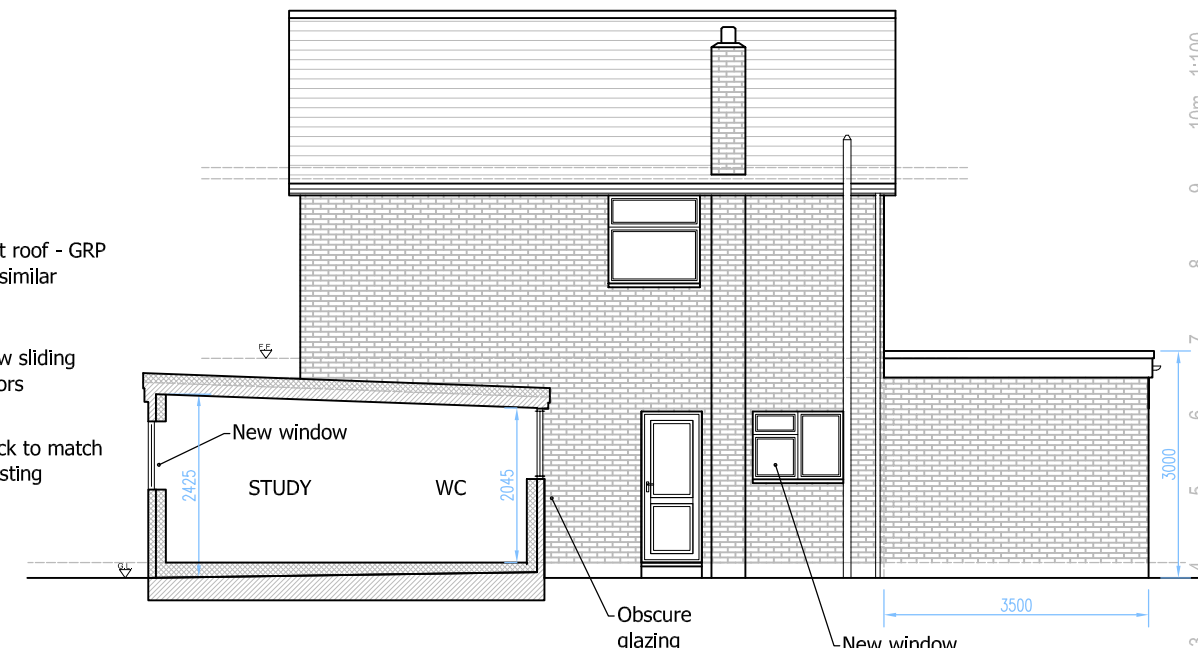

PROPOSED SIDE (WEST) ELEVATION
scale 1:100



CADGUYS ARCHITECTURAL SERVICES

18 Cranmore Road,
Chislehurst, Kent, BR7 6ES
T: 0751 20 90 919
E: Cadguys@mail.com
W: www.cadguys.co.uk



07512090919
www.cadguys.co.uk
cadguys@mail.com

Project
61 Park Mead, Sidcup, DA15 9PJ

Drawing Title
Proposed Elevations and Sections

Date
MAY-2021

Scale
1:100 / A3

Project No.
CG-207

Drawing No.
PL /06

Drawn by/Checked by
SM

Rev	Date	Details
A	190421	Initial drawings sent out for review
B	270421	Minor amendment
C	280421	Minor amendment
D	280521	Minor amendment

Do not scale from this drawing. Dimensions to be verified on site by contractor prior to commencement of work

This is the copyright of the practice and may not be reproduced in part or in whole without the prior written consent of the practice.