



PROPOSED FIRST FLOOR PLAN
scale 1:100

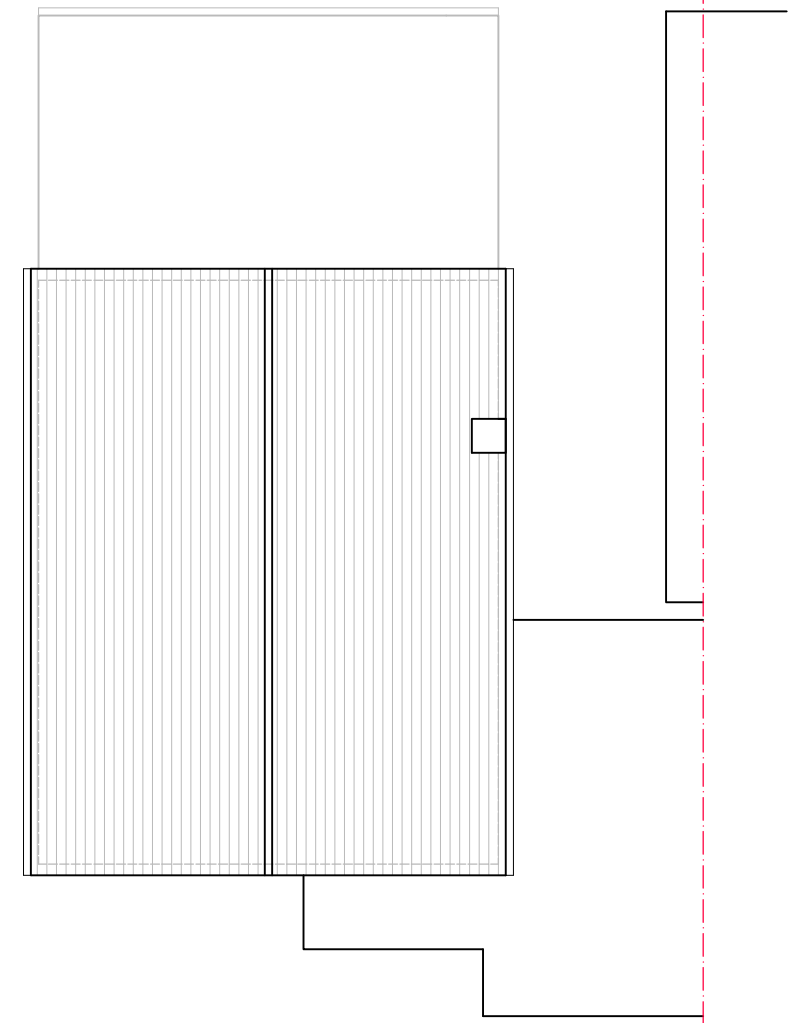

PROPOSED ROOF PLAN
scale 1:100

 

CADGUYS ARCHITECTURAL SERVICES

18 Cranmore Road,
Chislehurst, Kent, BR7 6ES
T: 0751 20 90 919
E: Cadguys@mail.com
W: www.cadguys.co.uk



07512090919
www.cadguys.co.uk
cadguys@mail.com

Project 61 Park Mead, Sidcup, DA15 9PJ		Date APR-2021	Scale 1:100 / A3	Project No. CG-207	Drawing No. PL /05	Drawn by/Checked by SM
Drawing Title Proposed First floor and Roof Plans						

Rev	Date	Details
A	190421	Initial drawings sent out for review

Do not scale from this drawing. Dimensions to be verified on site by contractor prior to commencement of work.

This is the copyright of the practice and may not be reproduced in part or in whole without the prior written consent of the practice.