



**EXISTING GROUND
FLOOR PLAN**
scale 1:100

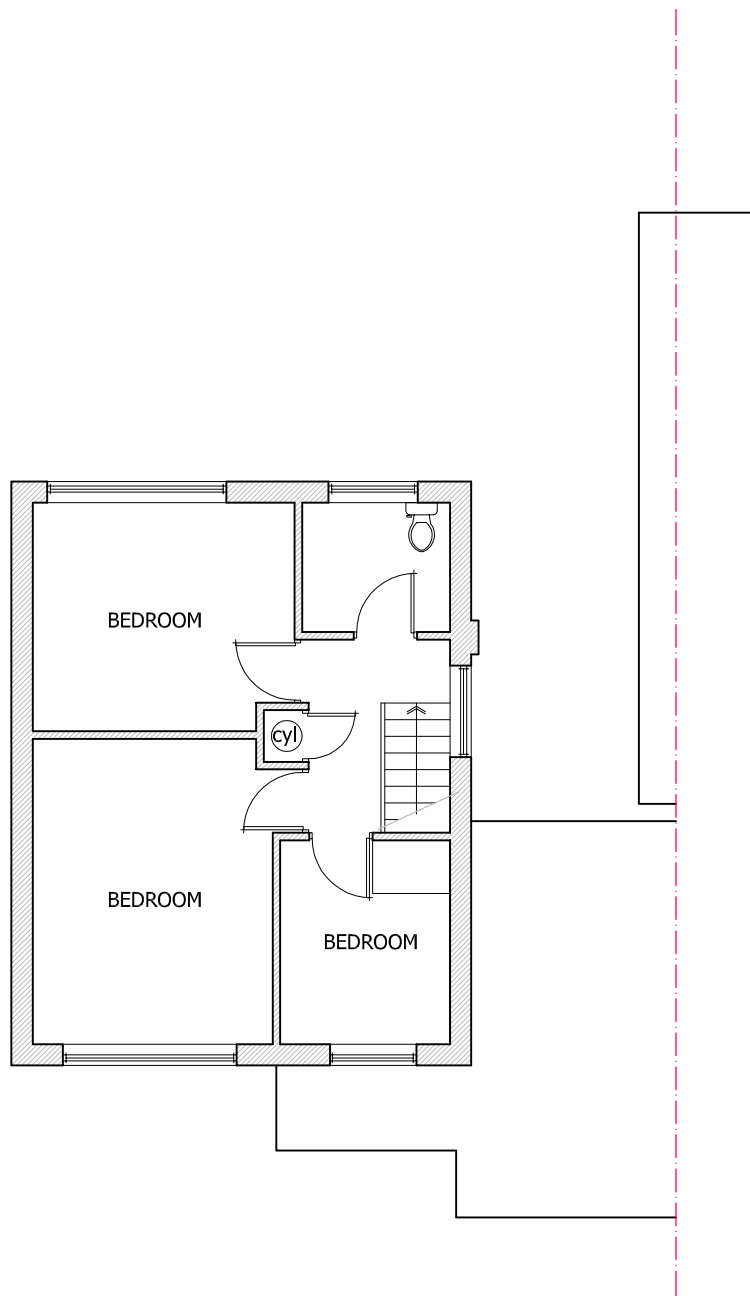

**EXISTING FIRST
FLOOR PLAN**
scale 1:100

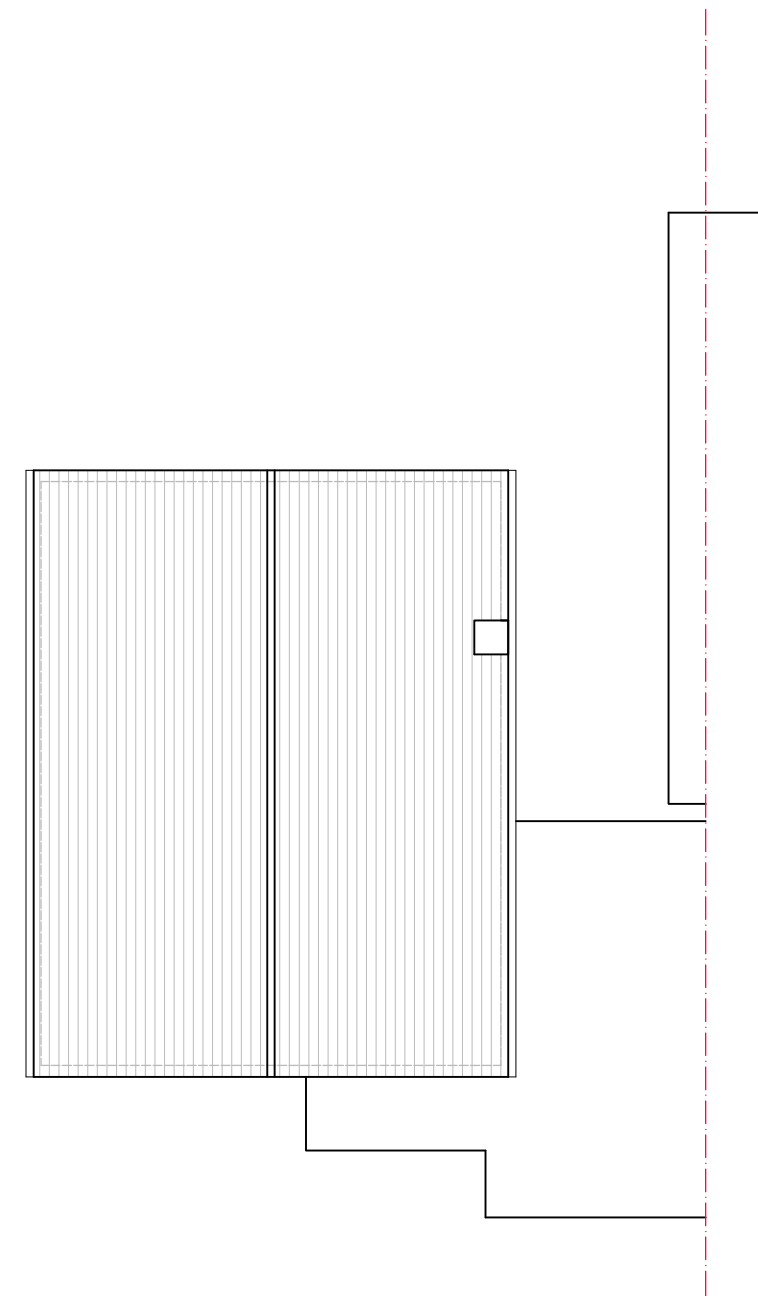

**EXISTING
ROOF PLAN**
scale 1:100



CADGUYS ARCHITECTURAL SERVICES
 18 Cranmore Road,
 Chislehurst, Kent, BR7 6ES
 T: 0751 20 90 919
 E: Cadguys@mail.com
 W: www.cadguys.co.uk



07512090919
 www.cadguys.co.uk
 cadguys@mail.com

Project 61 Park Mead, Sidcup, DA15 9PJ		Date APR-2021		Scale 1:100 / A3		Project No. CG-207		Drawing No. PL /02		Drawn by/Checked by SM	
Drawing Title Existing Plans											

Rev	Date	Details
A	190421	Initial drawings sent out for review

Do not scale from this drawing. Dimensions to be verified on site by contractor prior to commencement of work.

This is the copyright of the practice and may not be reproduced in part or in whole without the prior written consent of the practice.