


79 Picardy Road - REAR & ROOF EXTENSION

REAR OF 8 ABBEY CRESCENT

Note
Use figured dimensions only. All dimensions are to be checked on site and any discrepancies, errors or omissions are to be reported to the architect prior to commencement of works.

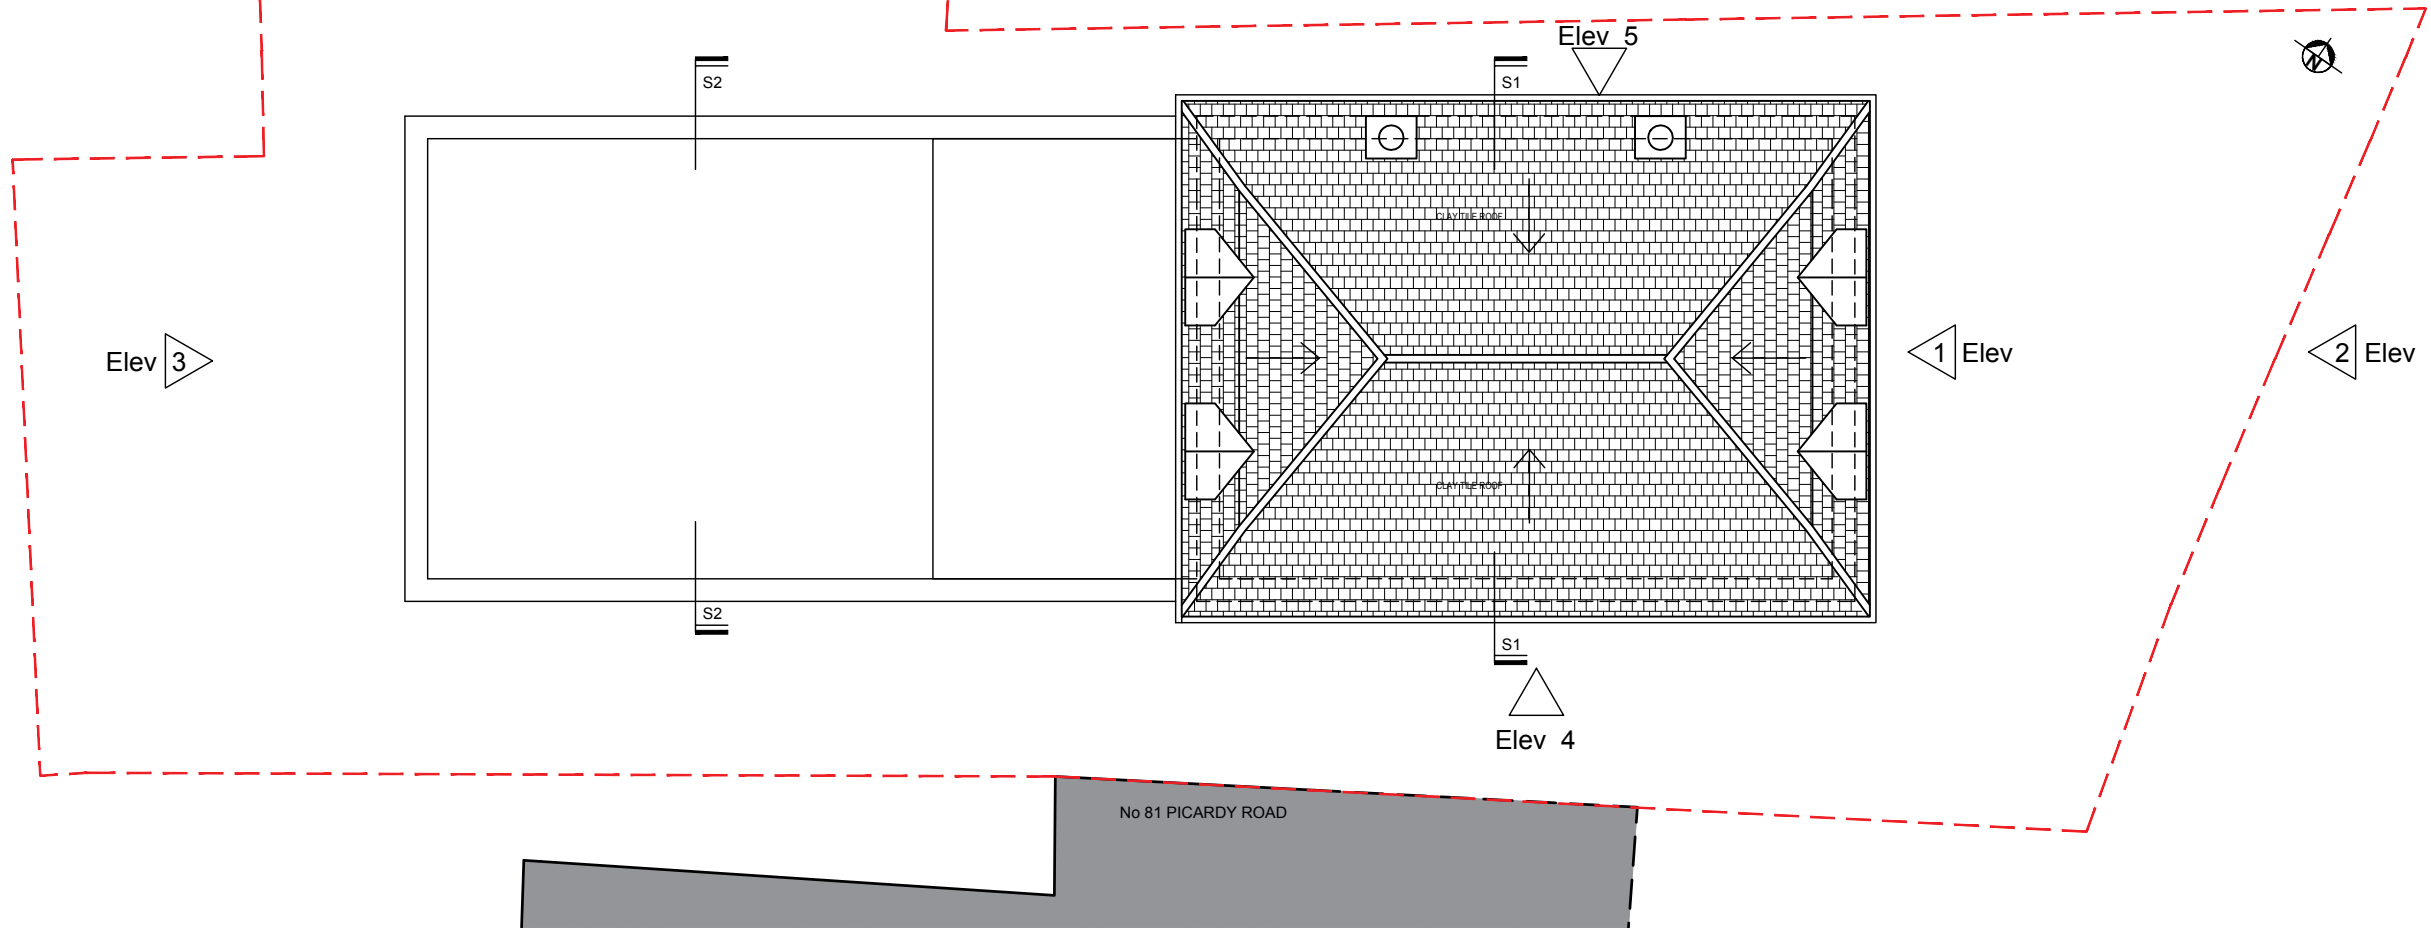

Proposed Roof Plan

Scale Meters - 1:100
0 1 2 3 4 5

Revisions	LA
-----------	----

PLANNING

DRAWING BASED ON SURVEY PRODUCED BY OTHERS
SCHEME SUBJECT TO PLANNING APPROVAL, BUILDING CONTROL APPROVAL
ENGINEERS SCHEME & INPUT
DRAINAGE SURVEY



223 Napier Road
Gillingham Kent ME7 4HN
Tel 07581 356 190
E leonardappleby007@gmail.com

client	PARVINARA ISLAM		
project	Extensions 79 Picardy Road Belvedere Kent DA17 5QL		
drawing	Proposed Floor Plans Roof plan		
date	scale	drawn by	
SEP 2020	1:100@A3	LA	
drg.no.	1022-115	rev.	I J K

check all dimensions on site ©
abode first - ALL RIGHTS RESERVED