




PROPOSED FLOOR PLAN
SCALE 1:50

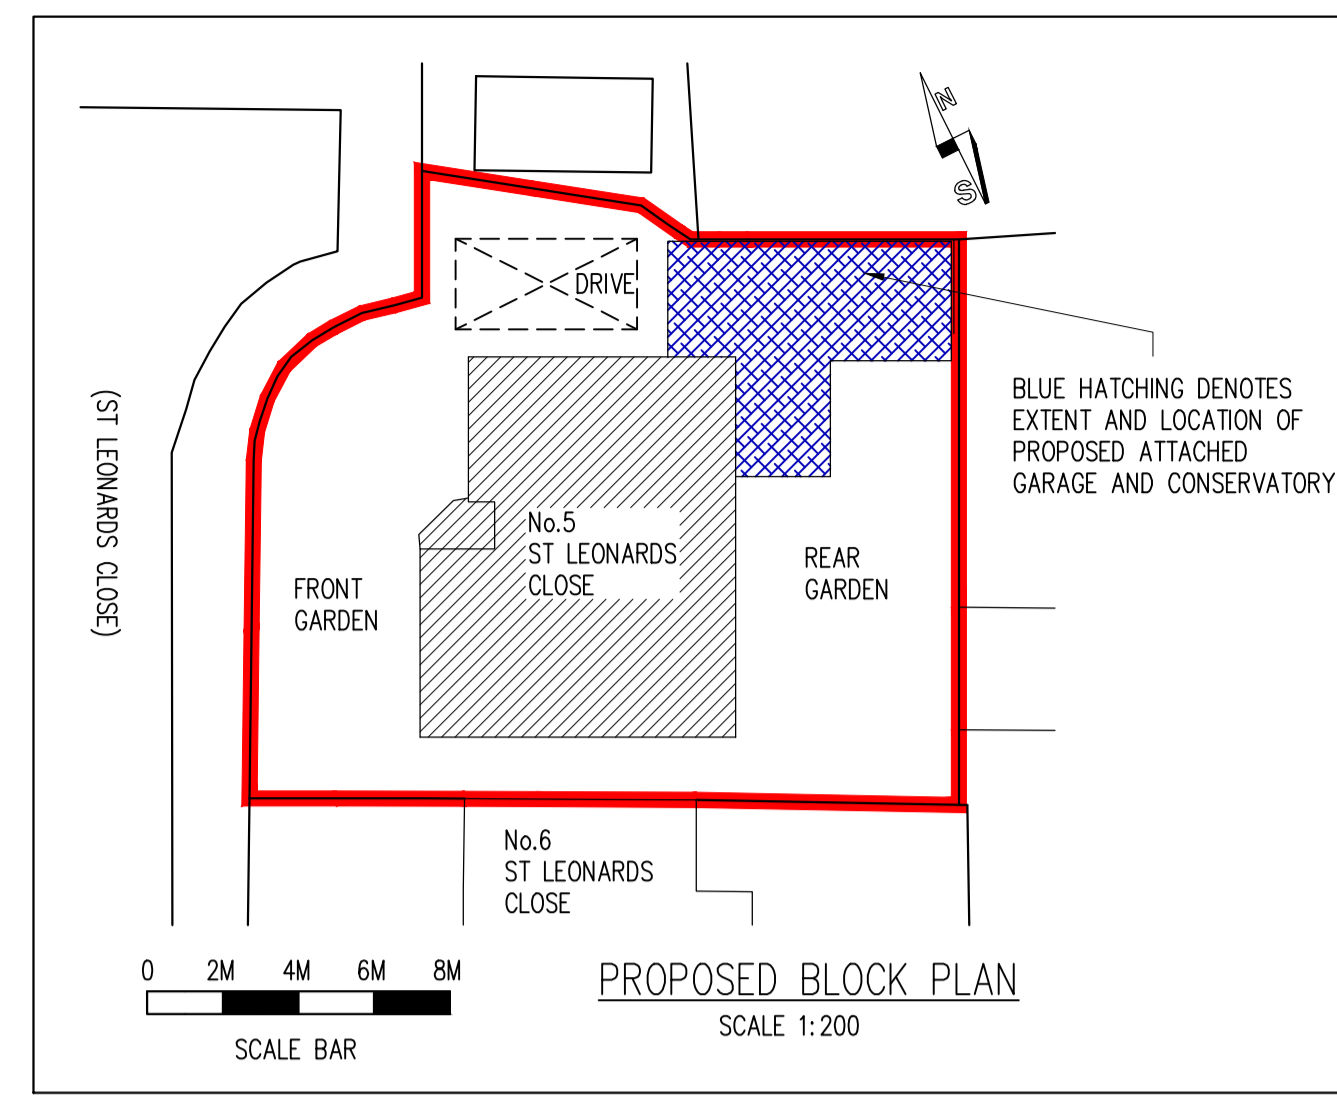


PROPOSED FRONT ELEVATION
SCALE 1:50

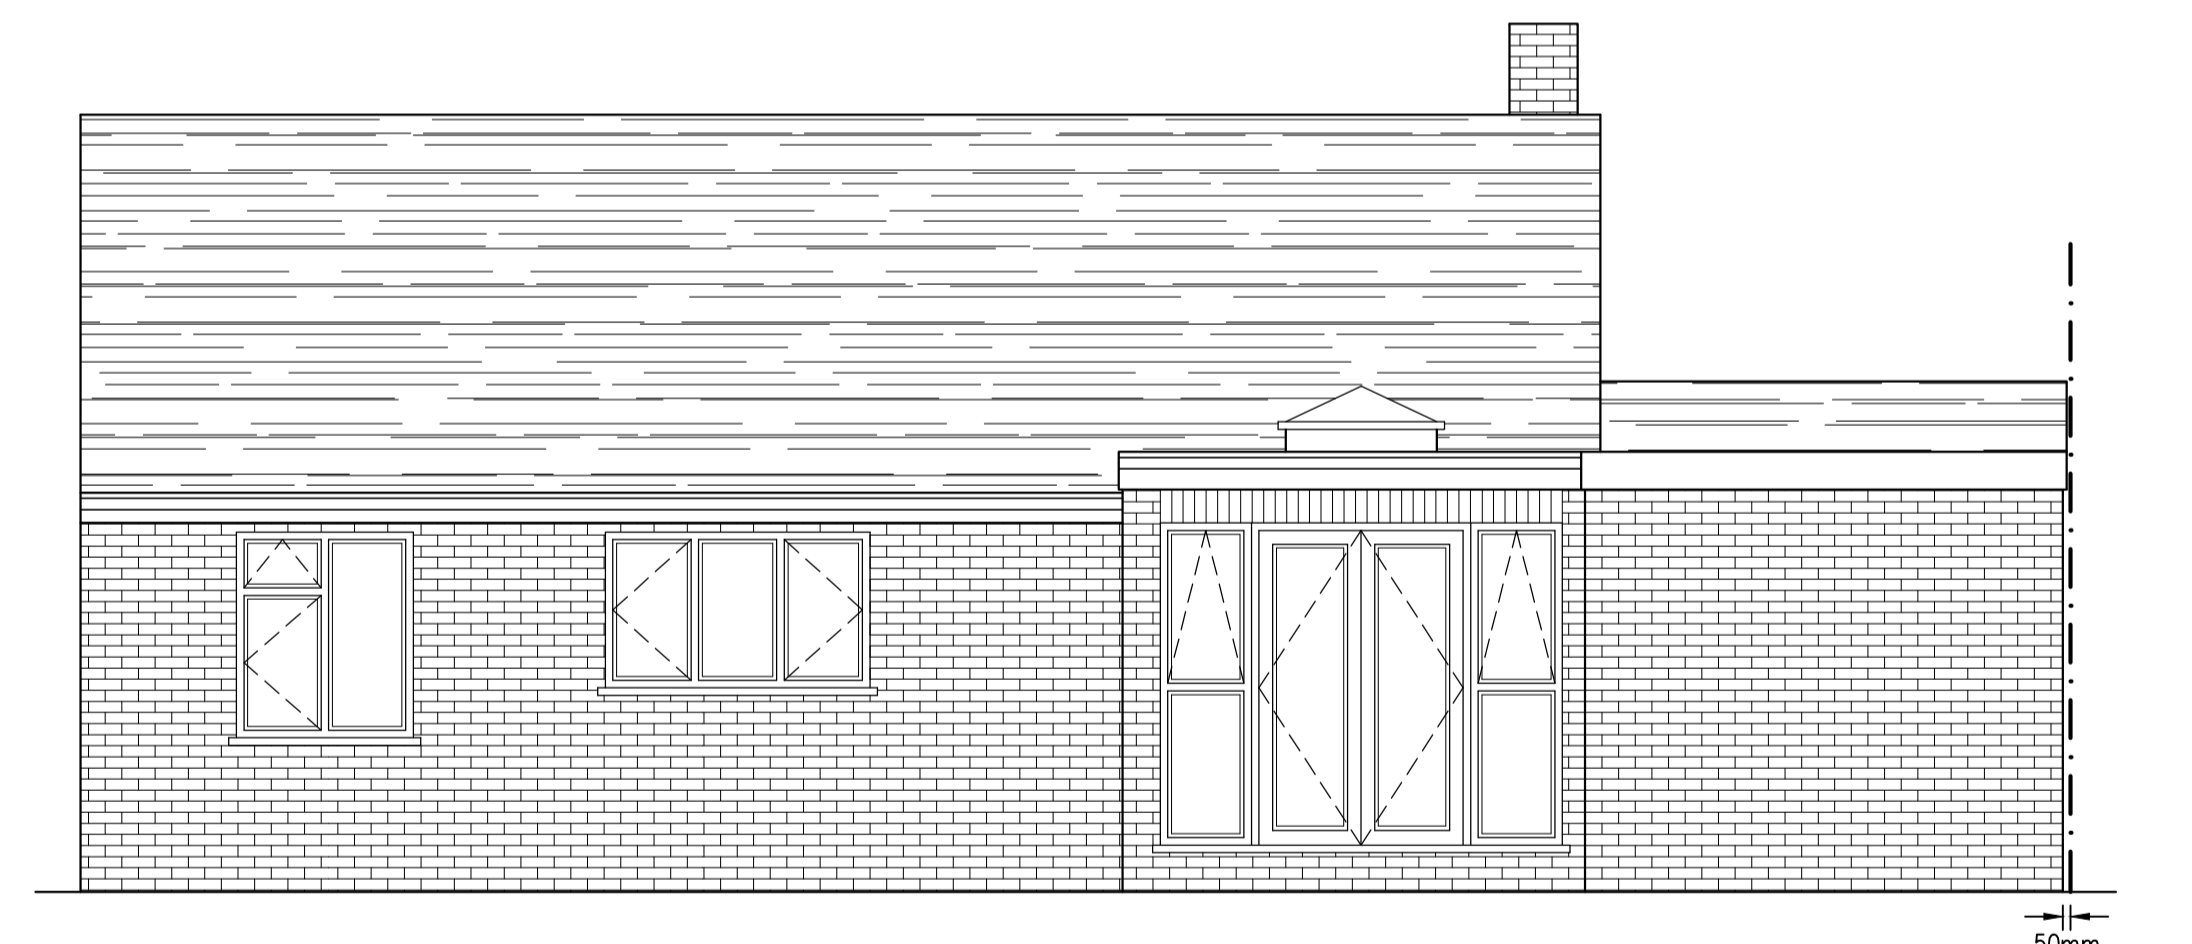

PROPOSED REAR ELEVATION
SCALE 1:50

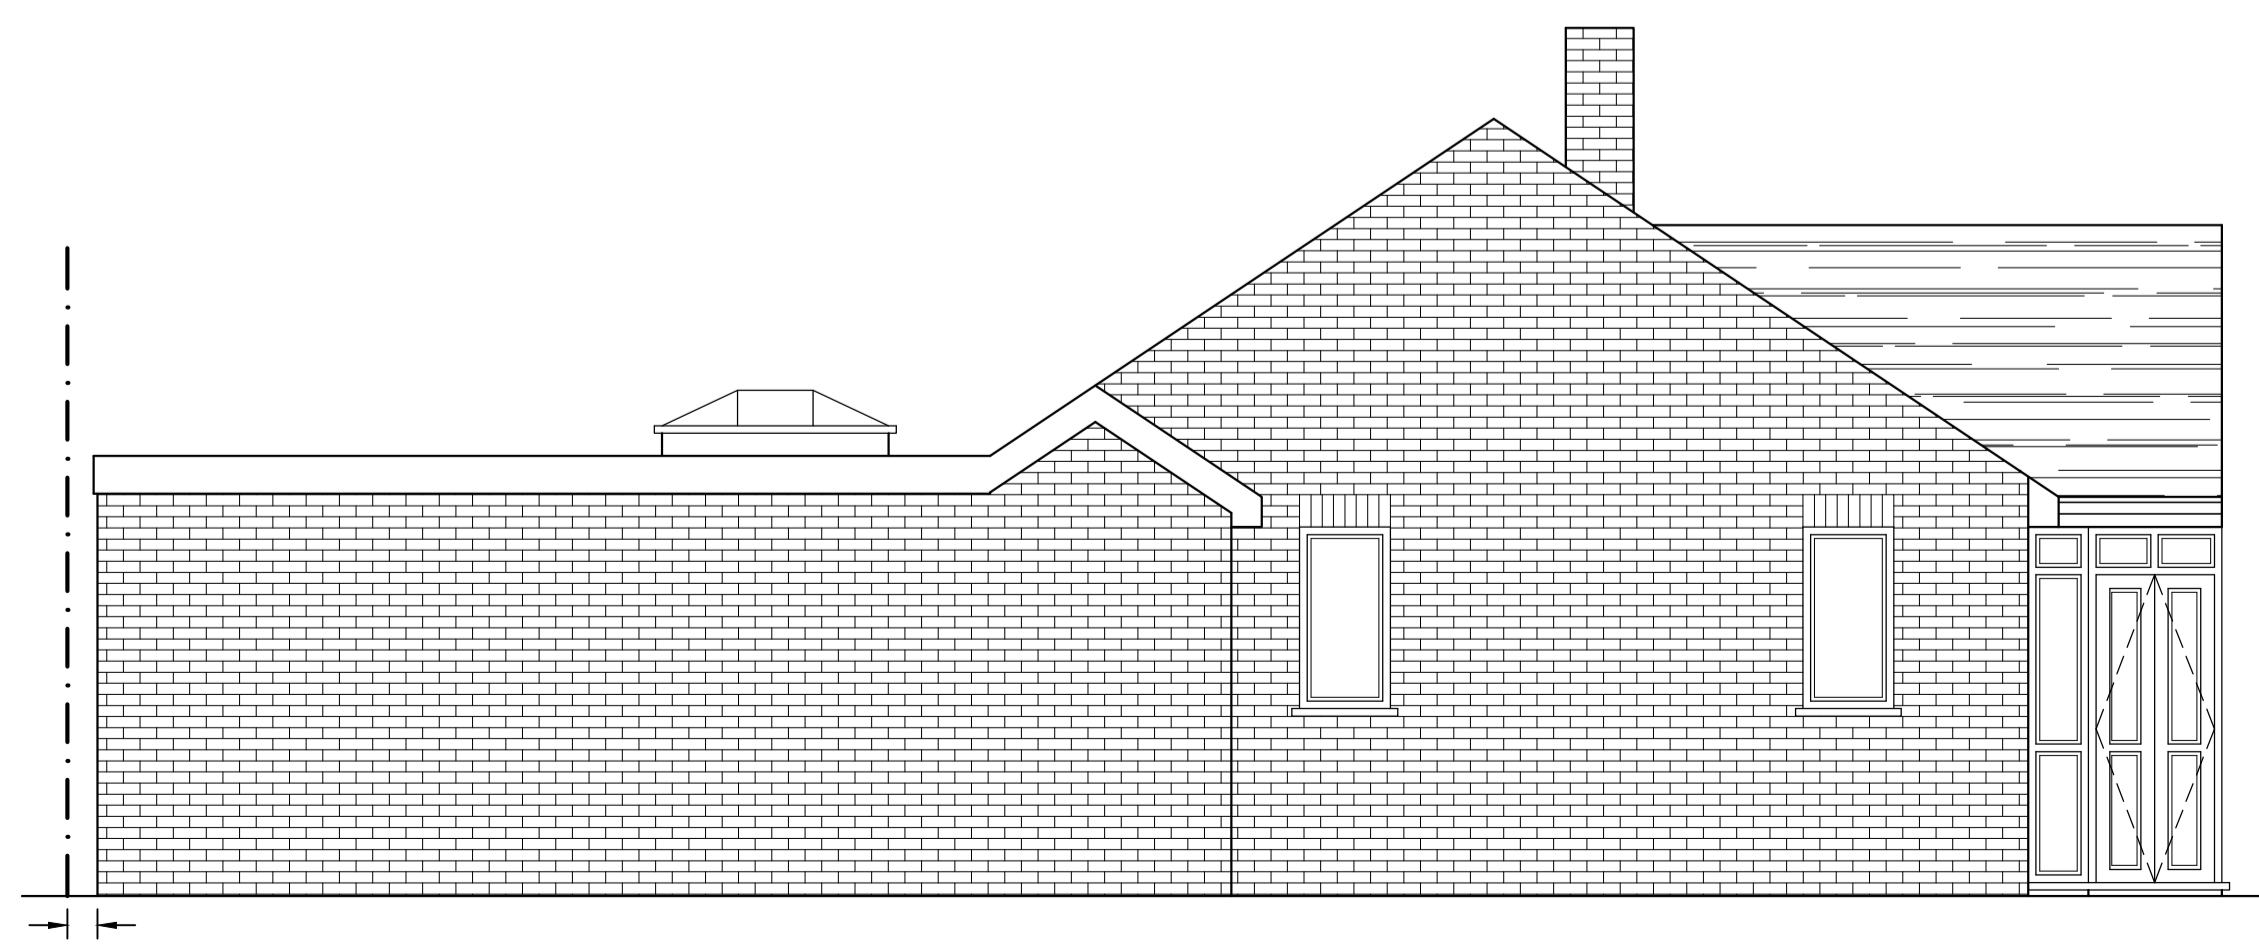

PROPOSED SIDE ELEVATION A
SCALE 1:50

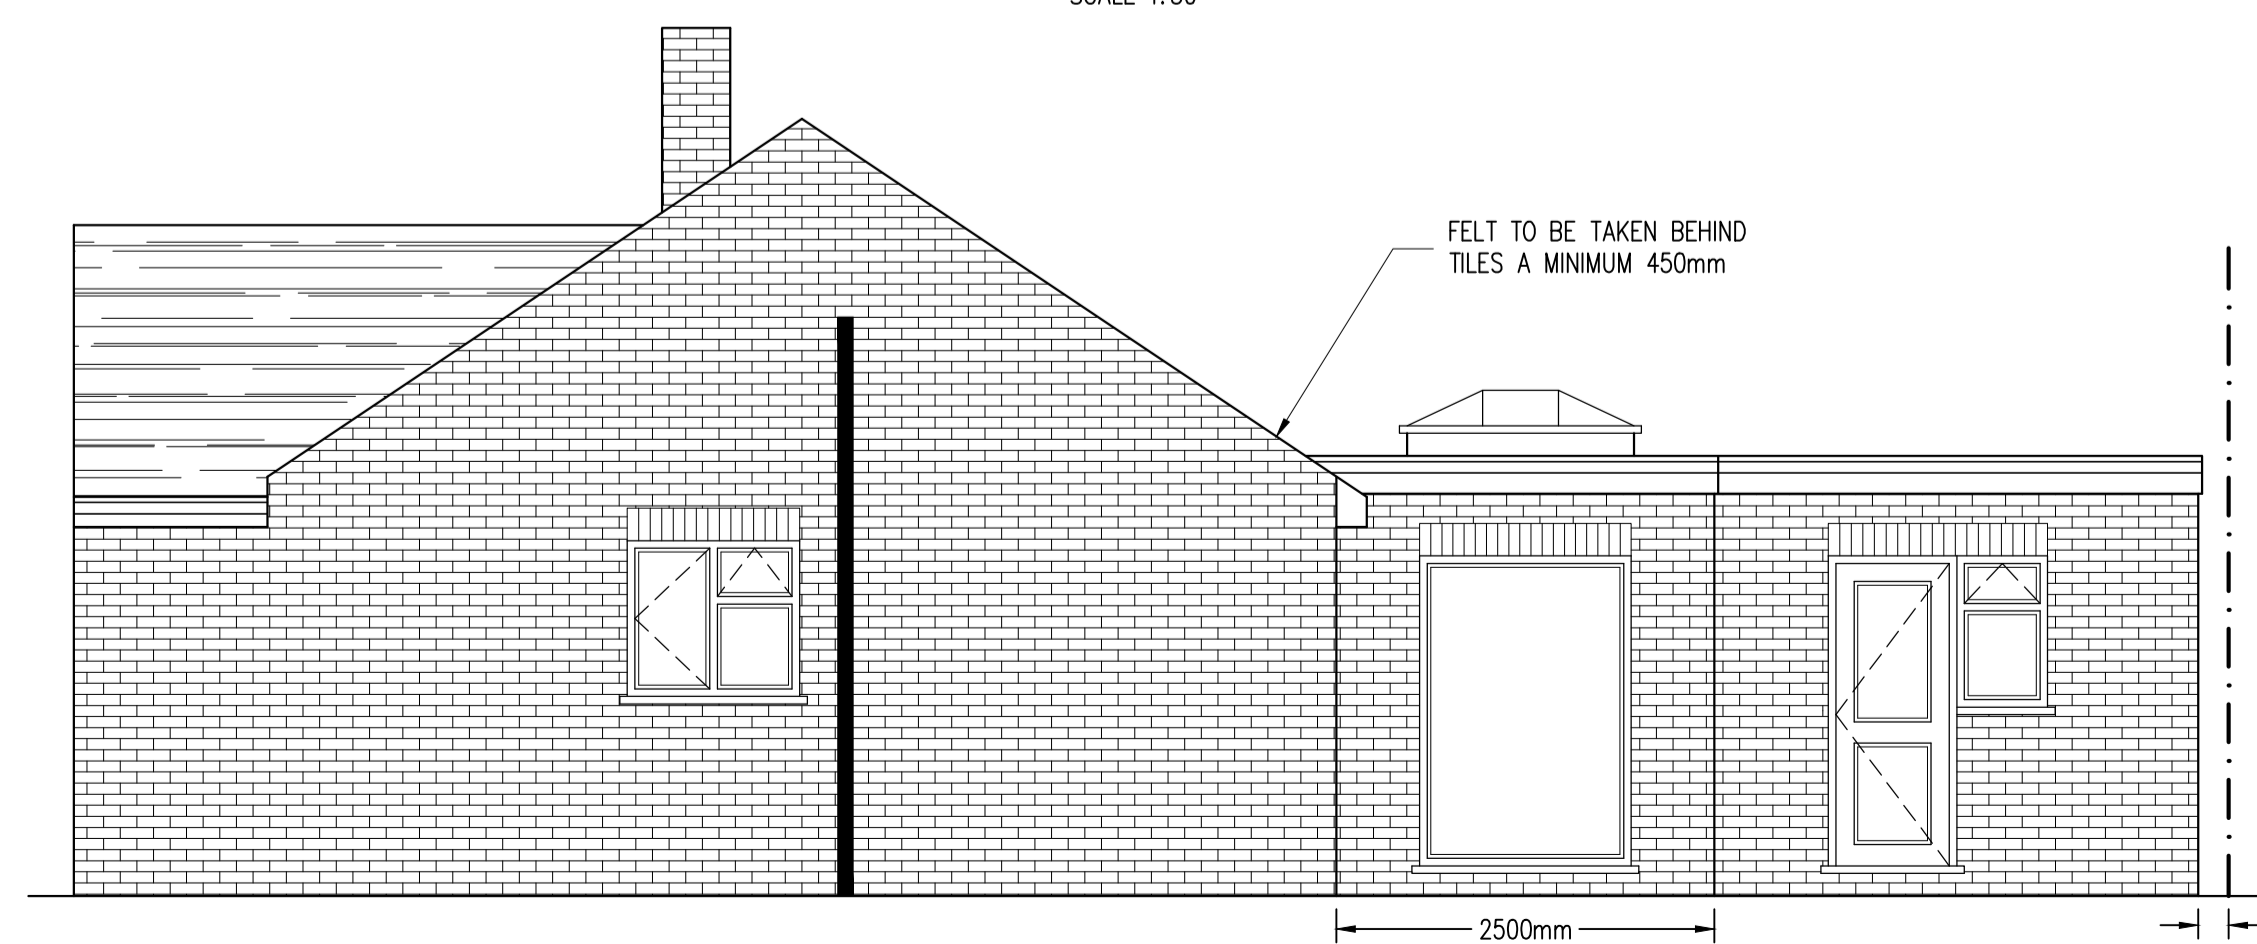

PROPOSED SIDE ELEVATION B
SCALE 1:50

Rev	Date	By	Check	Revisions

Client

Job Title
DEMOLITION OF EXISTING GARAGE TO BE REPLACED WITH NEW ATTACHED GARAGE & ORANGERY AT 5 ST LEONARDS CLOSE WELLING KENT DA16 2DN

ARCHITECTURAL CONSULTANTS

ANDERSON NORTH

ANDERSON NORTH LIMITED
43 Lambourne Drive
Kings Hill, West Malling
Kent ME19 4FN
Tel: 01732 522 455
Mob: 07957 627 440

Scale AS SHOWN @ A1 Date 18/05/21

Drawing Title
PROPOSED FLOOR PLAN AND ELEVATIONS

Drawing No. 5-ST-LEONARDS-CLOSE-02 Rev. A