



EXISTING FLOOR PLAN
SCALE 1:50




EXISTING SIDE ELEVATION A
SCALE 1:50

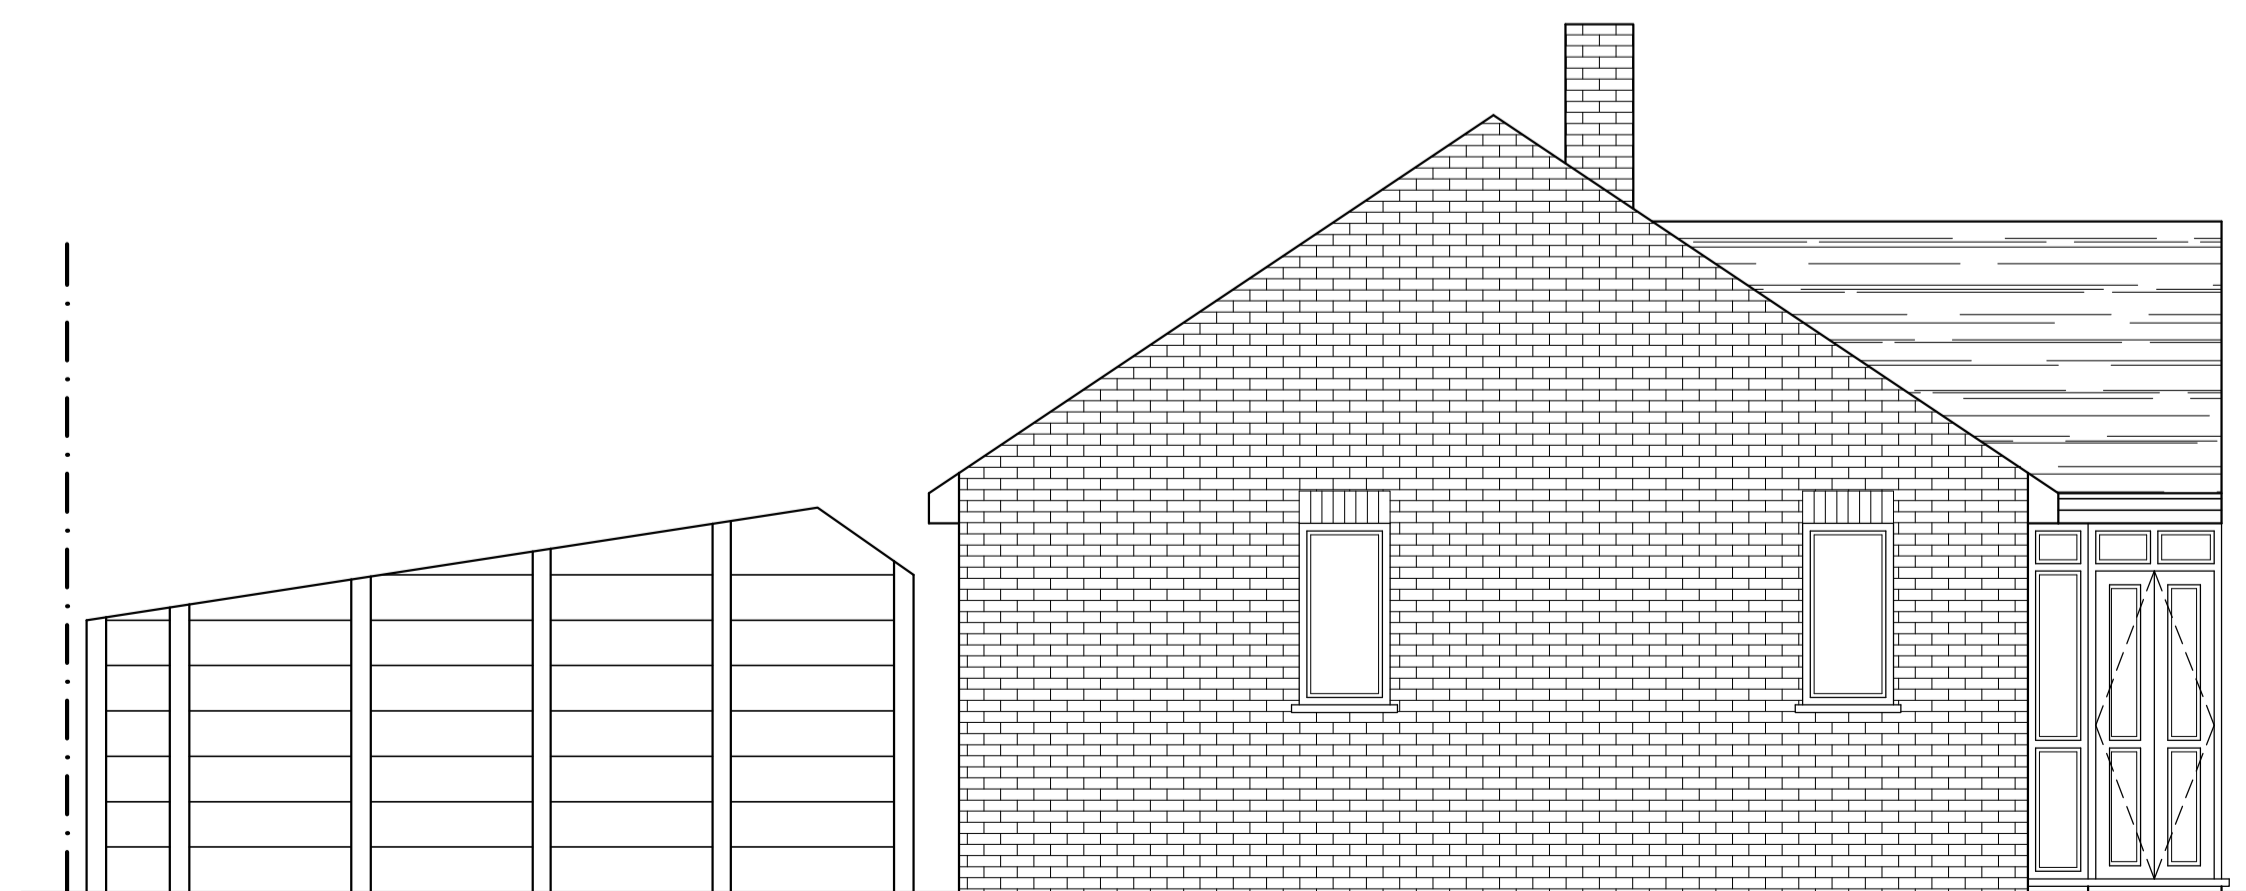



EXISTING FRONT ELEVATION
SCALE 1:50

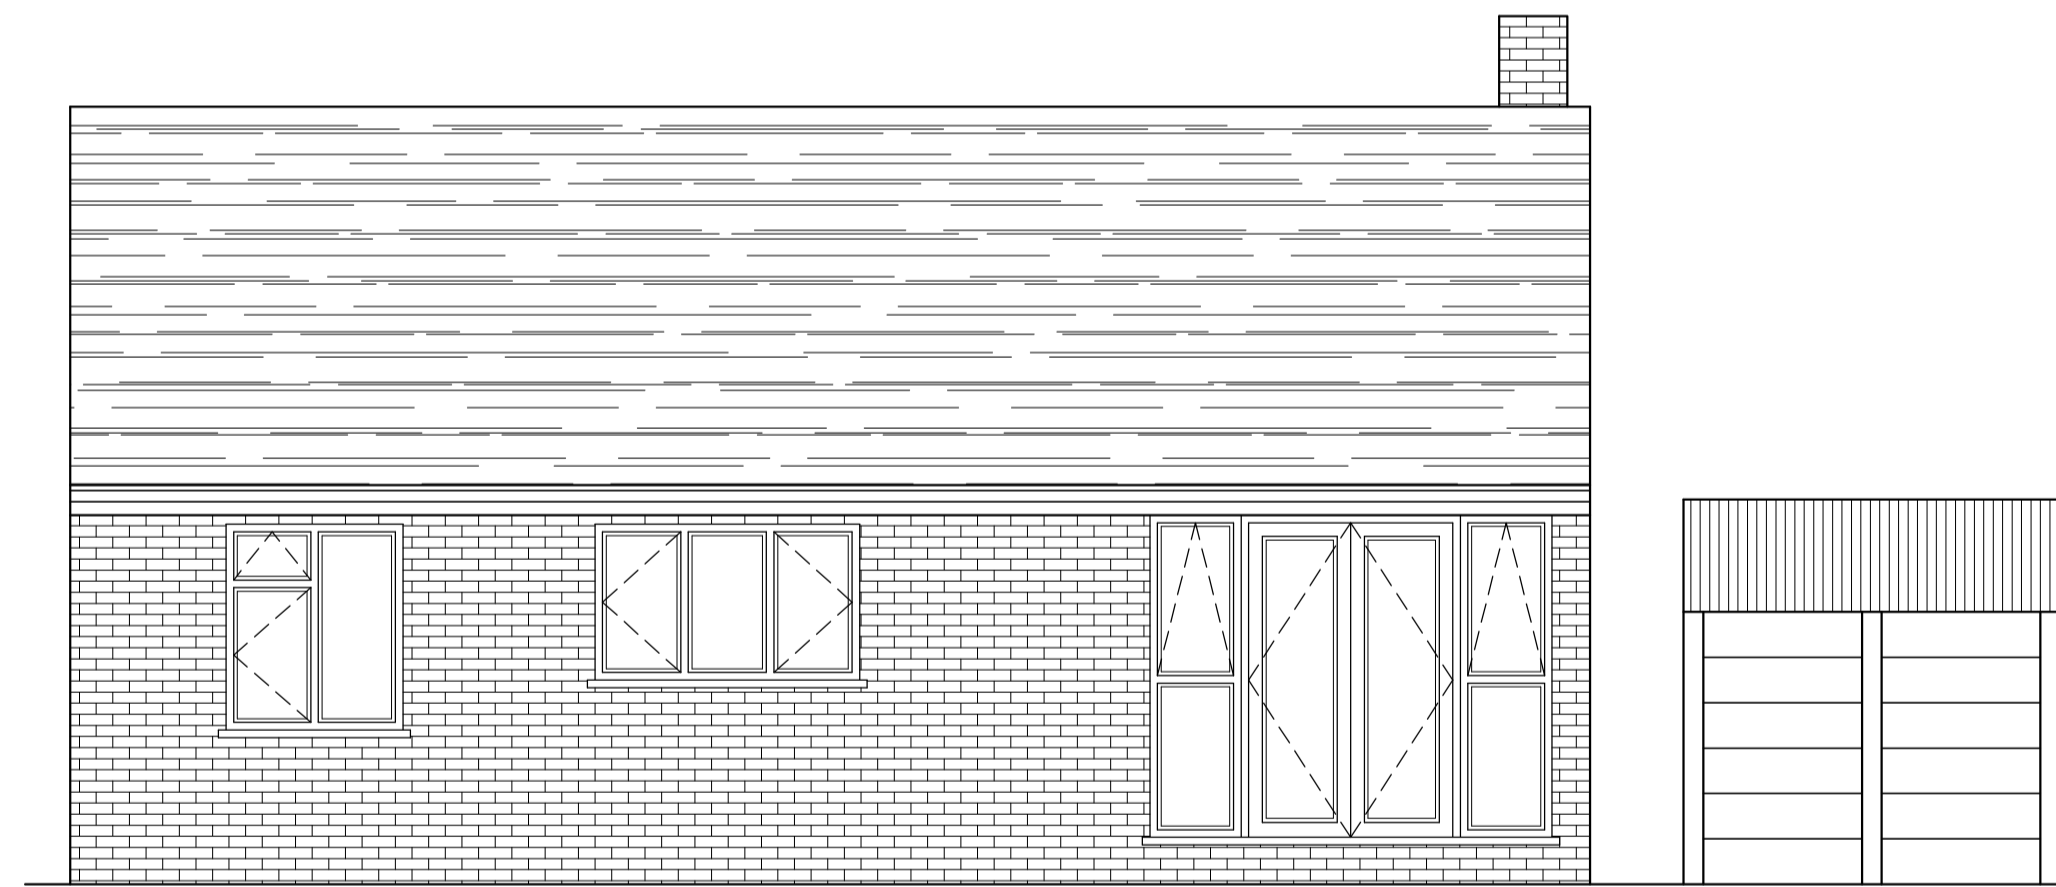

EXISTING REAR ELEVATION
SCALE 1:50

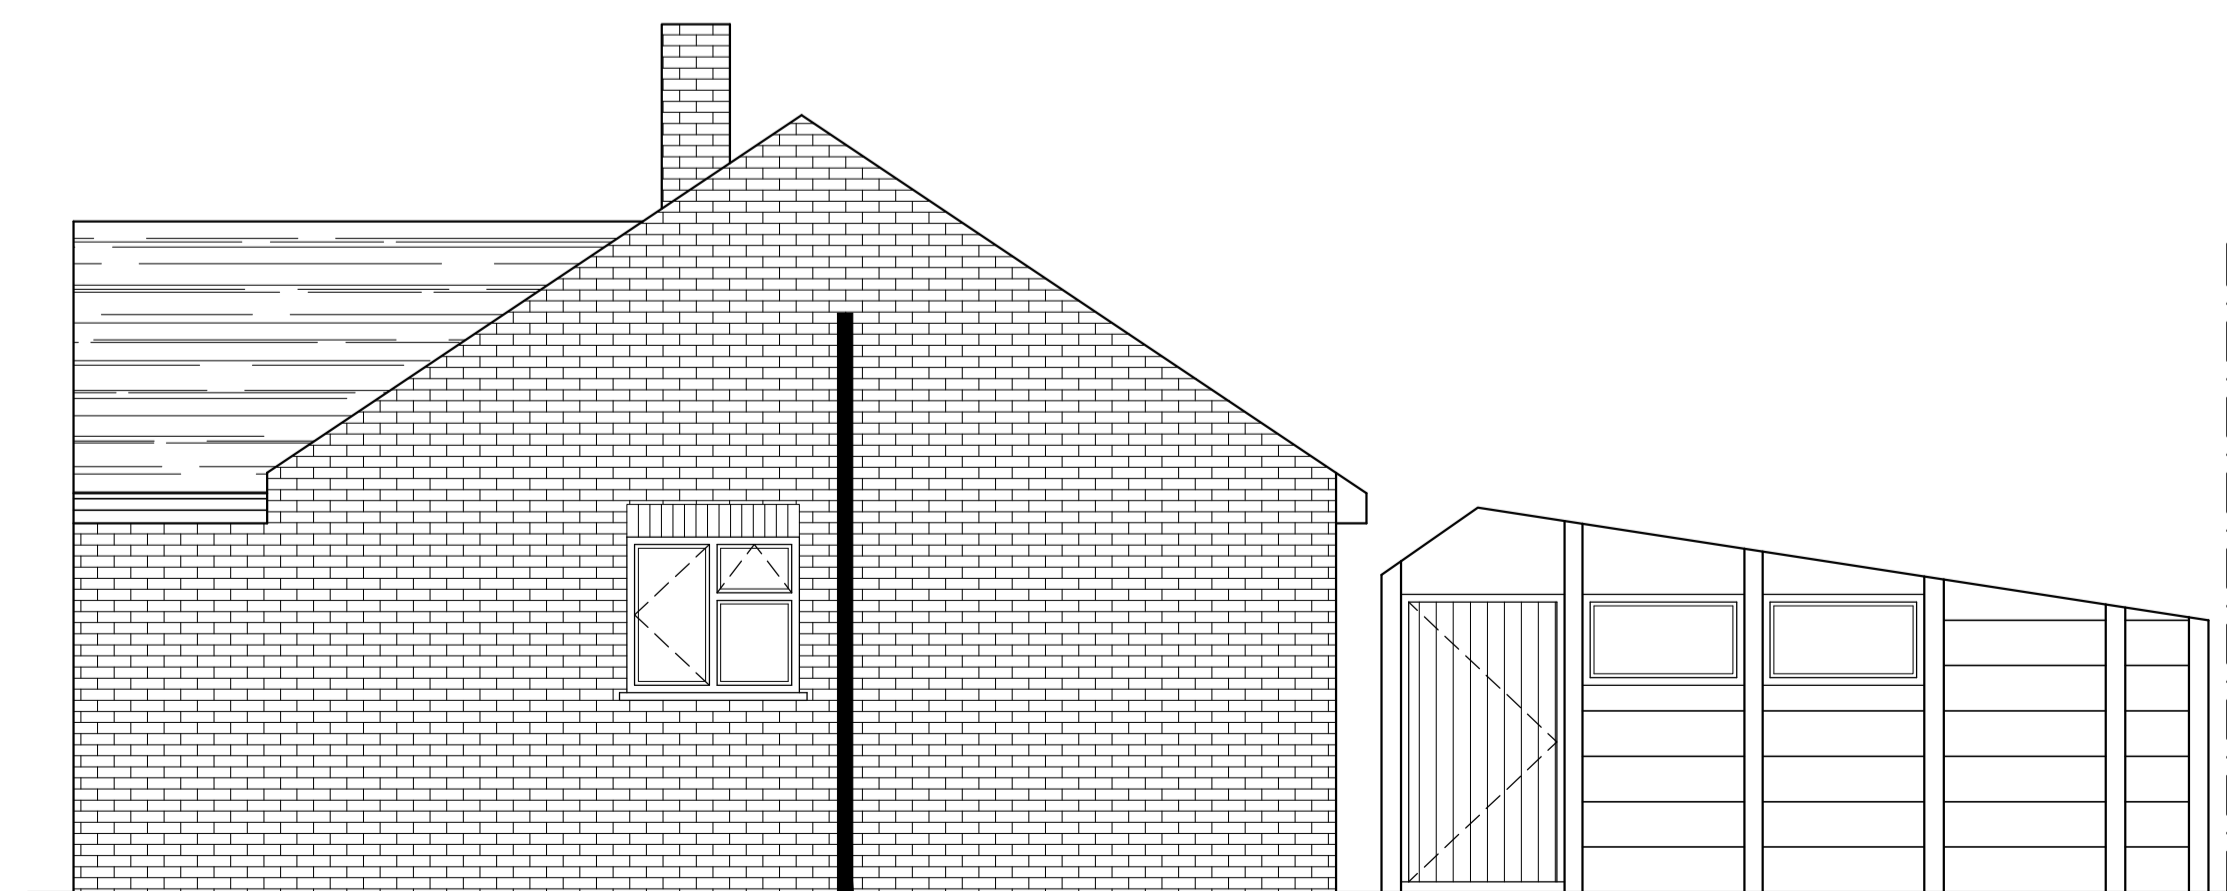

EXISTING SIDE ELEVATION B
SCALE 1:50

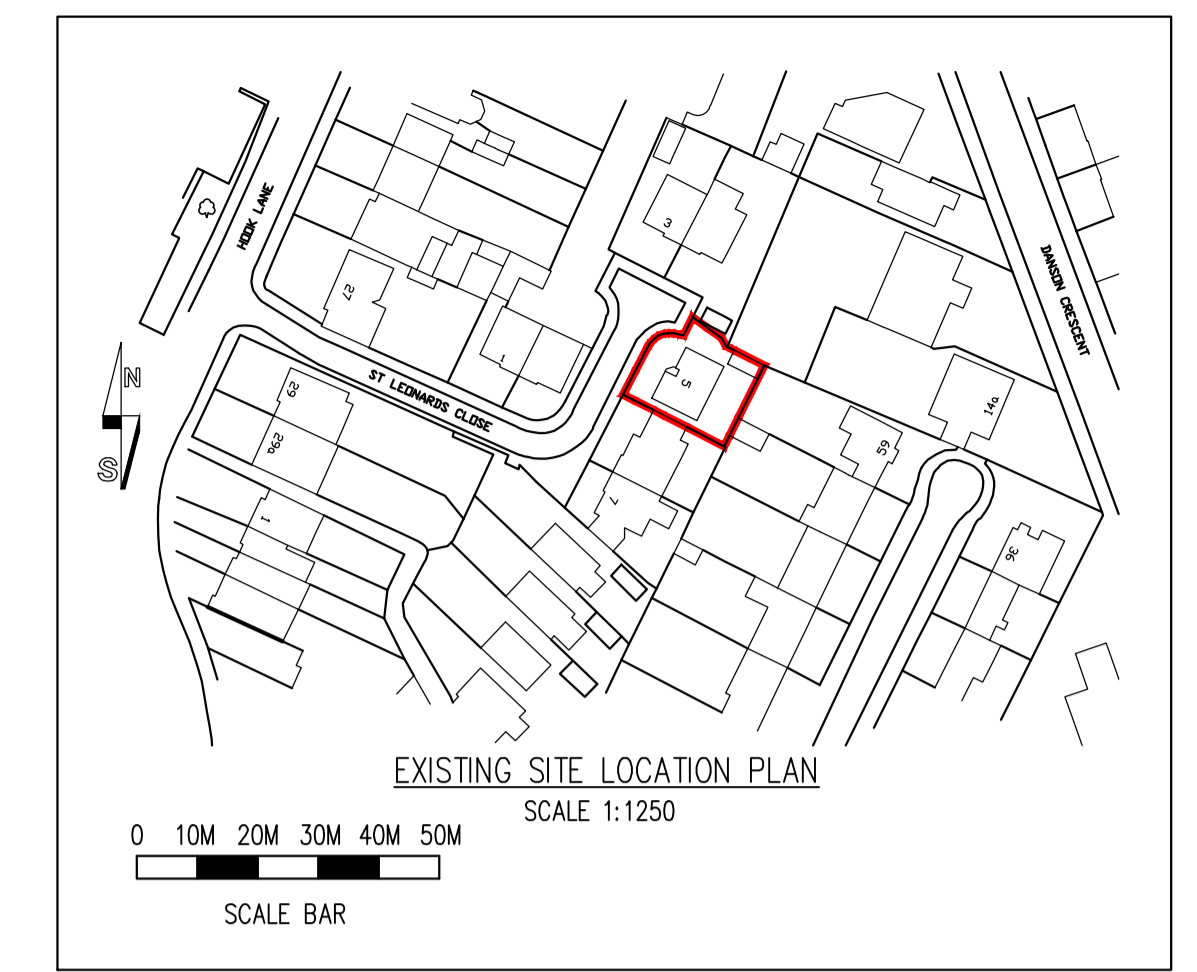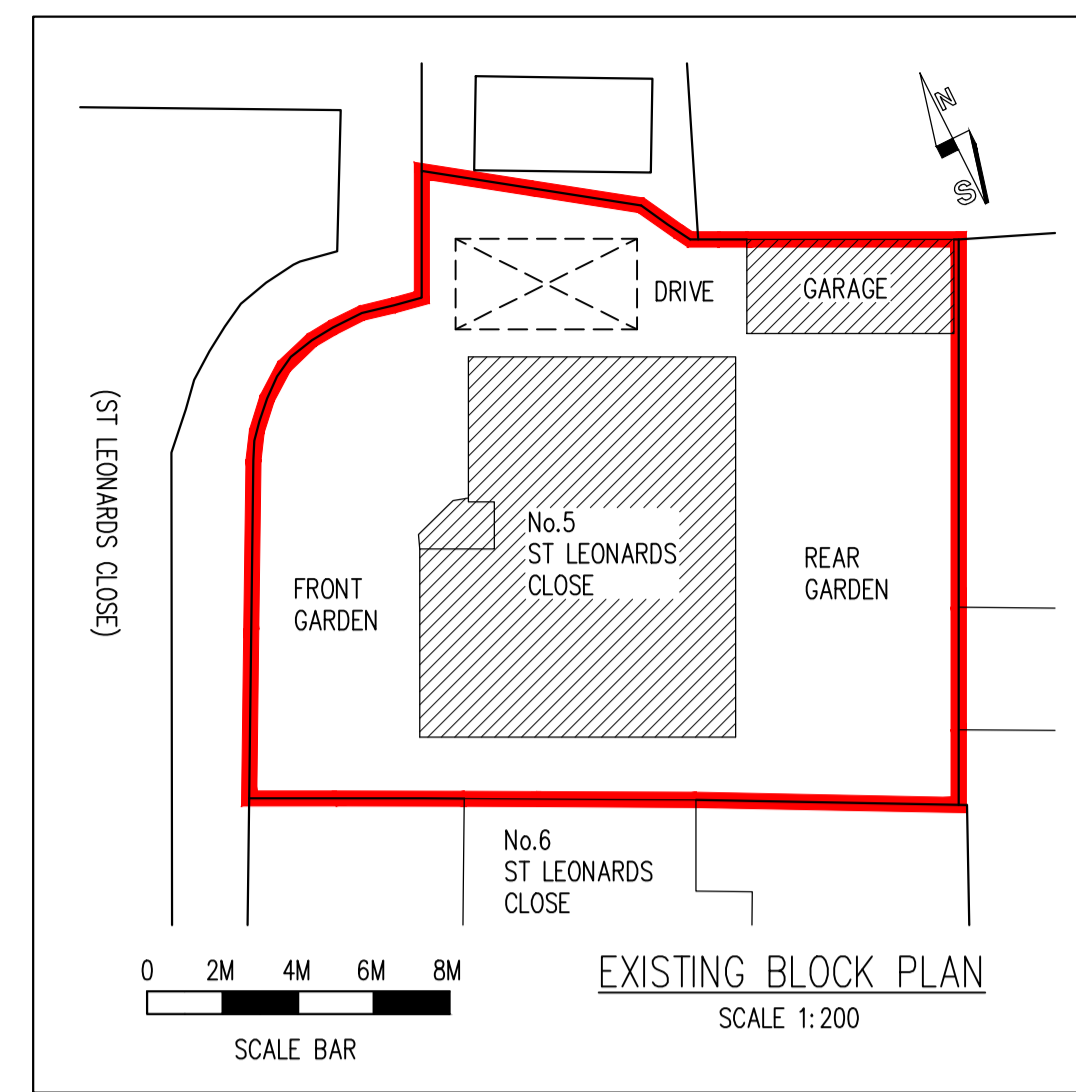

Rev	Date	By	Check	Revisions

Client

Job Title
DEMOLITION OF EXISTING GARAGE
TO BE REPLACED WITH NEW ATTACHED
GARAGE & ORANGERY
AT 5 ST LEONARDS CLOSE
WELLING
KENT DA16 2DN

ARCHITECTURAL CONSULTANTS

ANDERSON NORTH LIMITED
43 Lambourne Drive
Kings Hill, West Malling
Kent ME19 4FN
Tel: 01732 522 455
Mob: 07957 627 440

Scale AS SHOWN @ A1 Date 18/05/21

Drawing Title
EXISTING FLOOR PLAN AND ELEVATIONS

Drawing No. 5-ST-LEONARDS-CLOSE-01 Rev. A