



Note:-



- All dimensions where indicated are approximate and are for guidance purposes only. Actual dimensions should be checked on site.
- For proposed floor plans see drawing 2020-119 - 003.
- Contractor to assume design responsibility under CDM2015.
- Note, all structural information noted should be checked against detailed structural engineers information / calculation sheets.

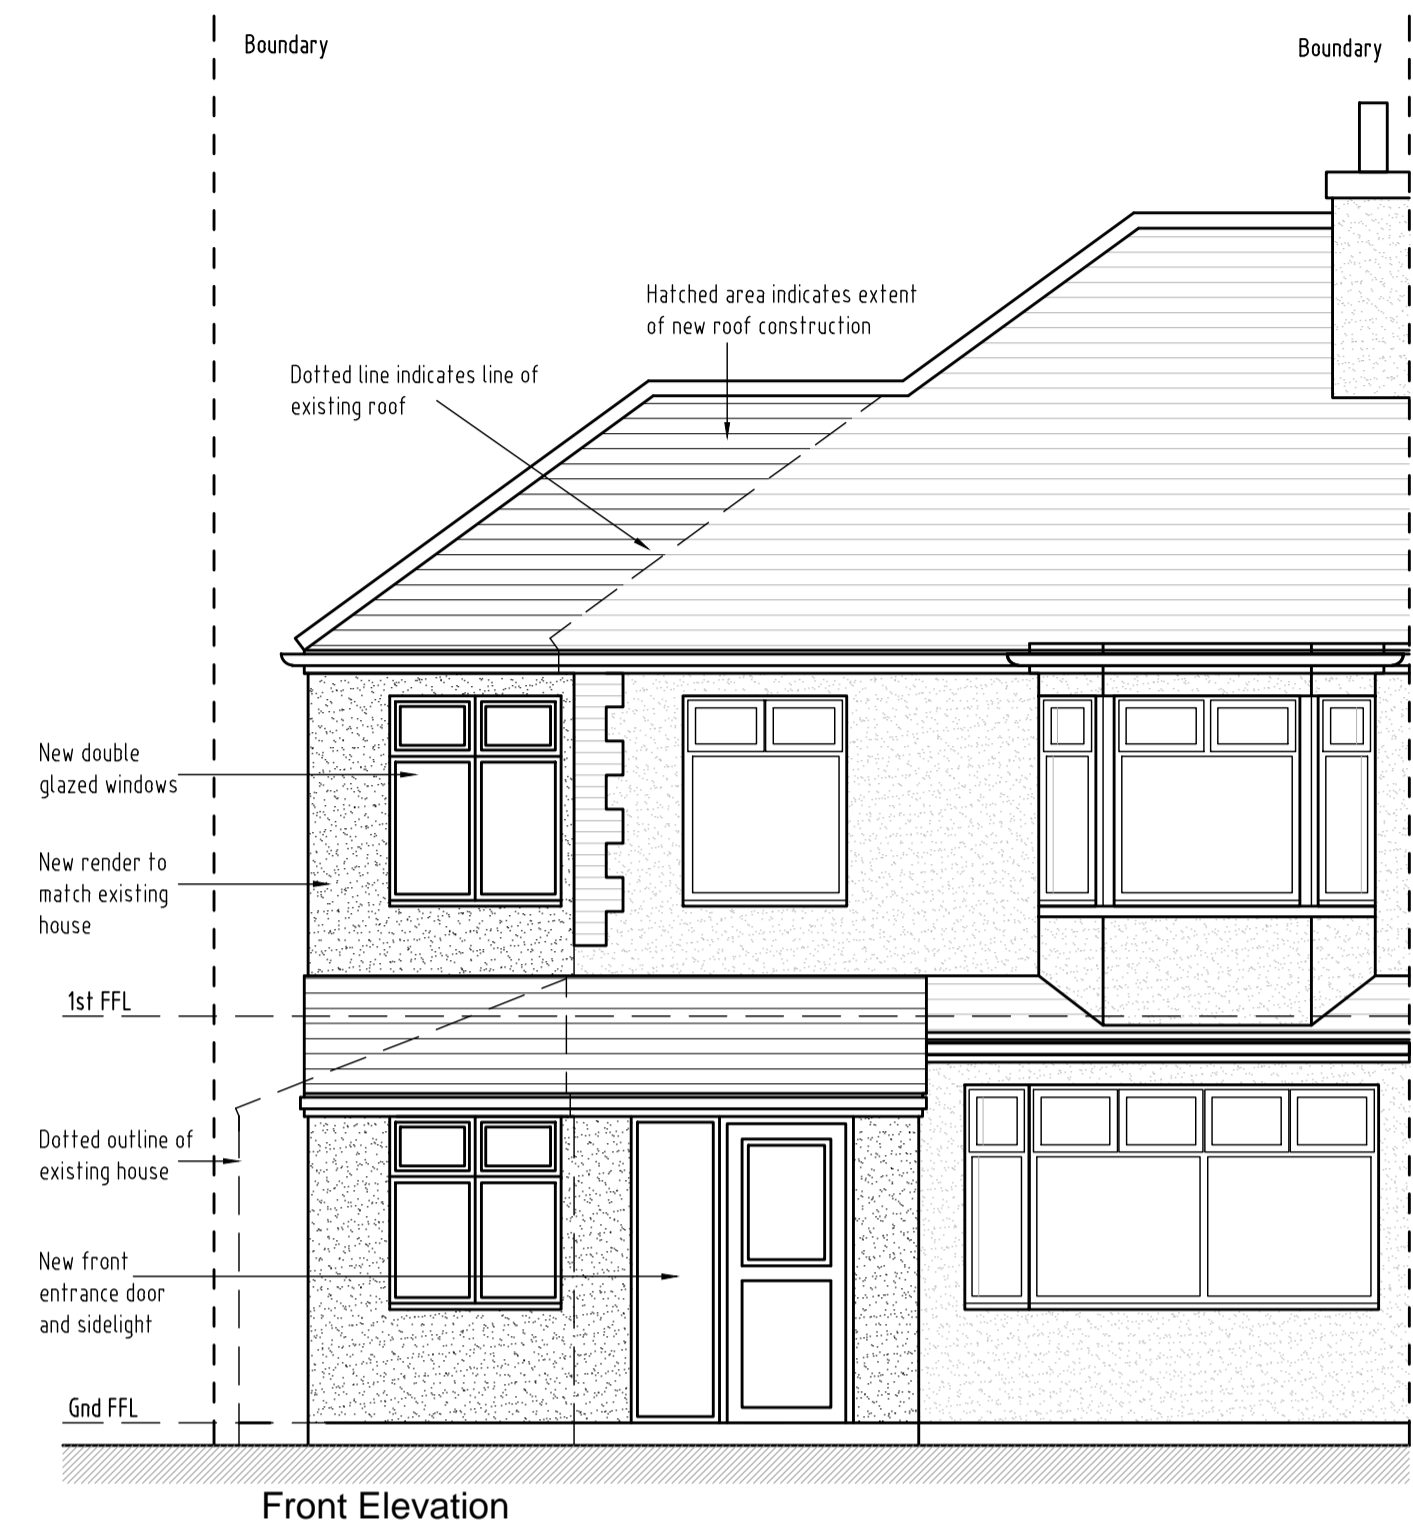


Front Elevation

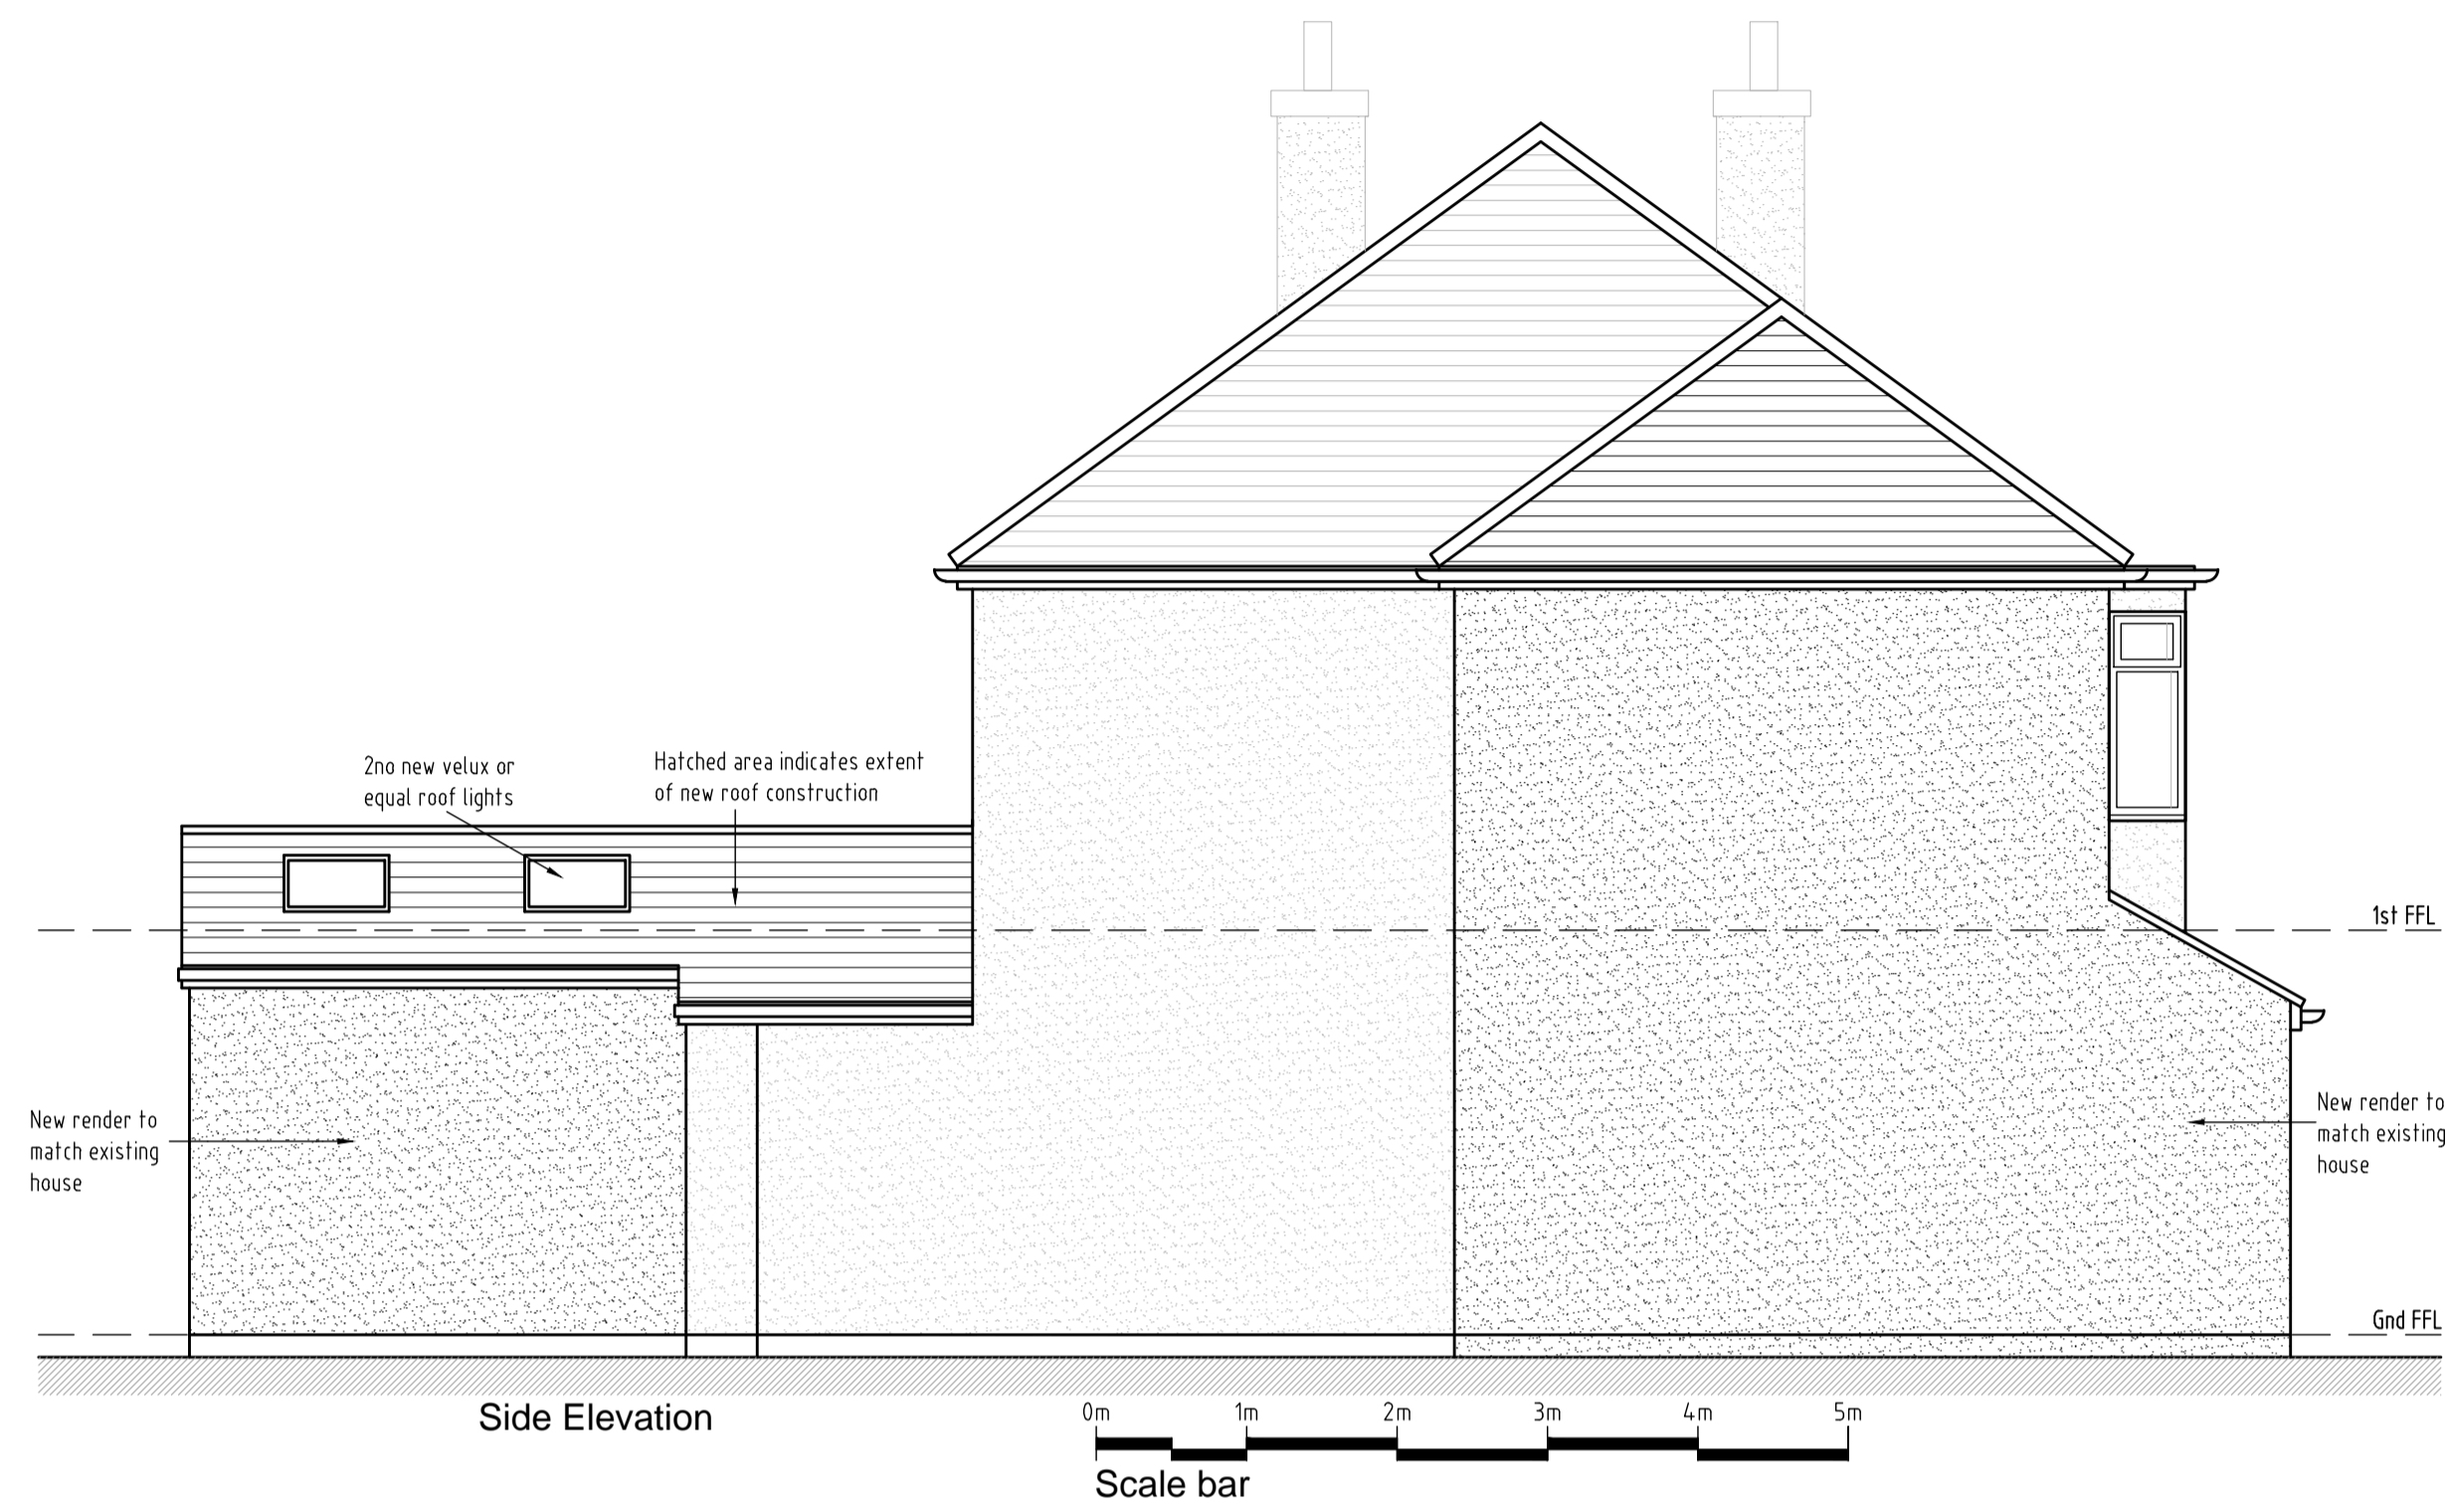

Side Elevation

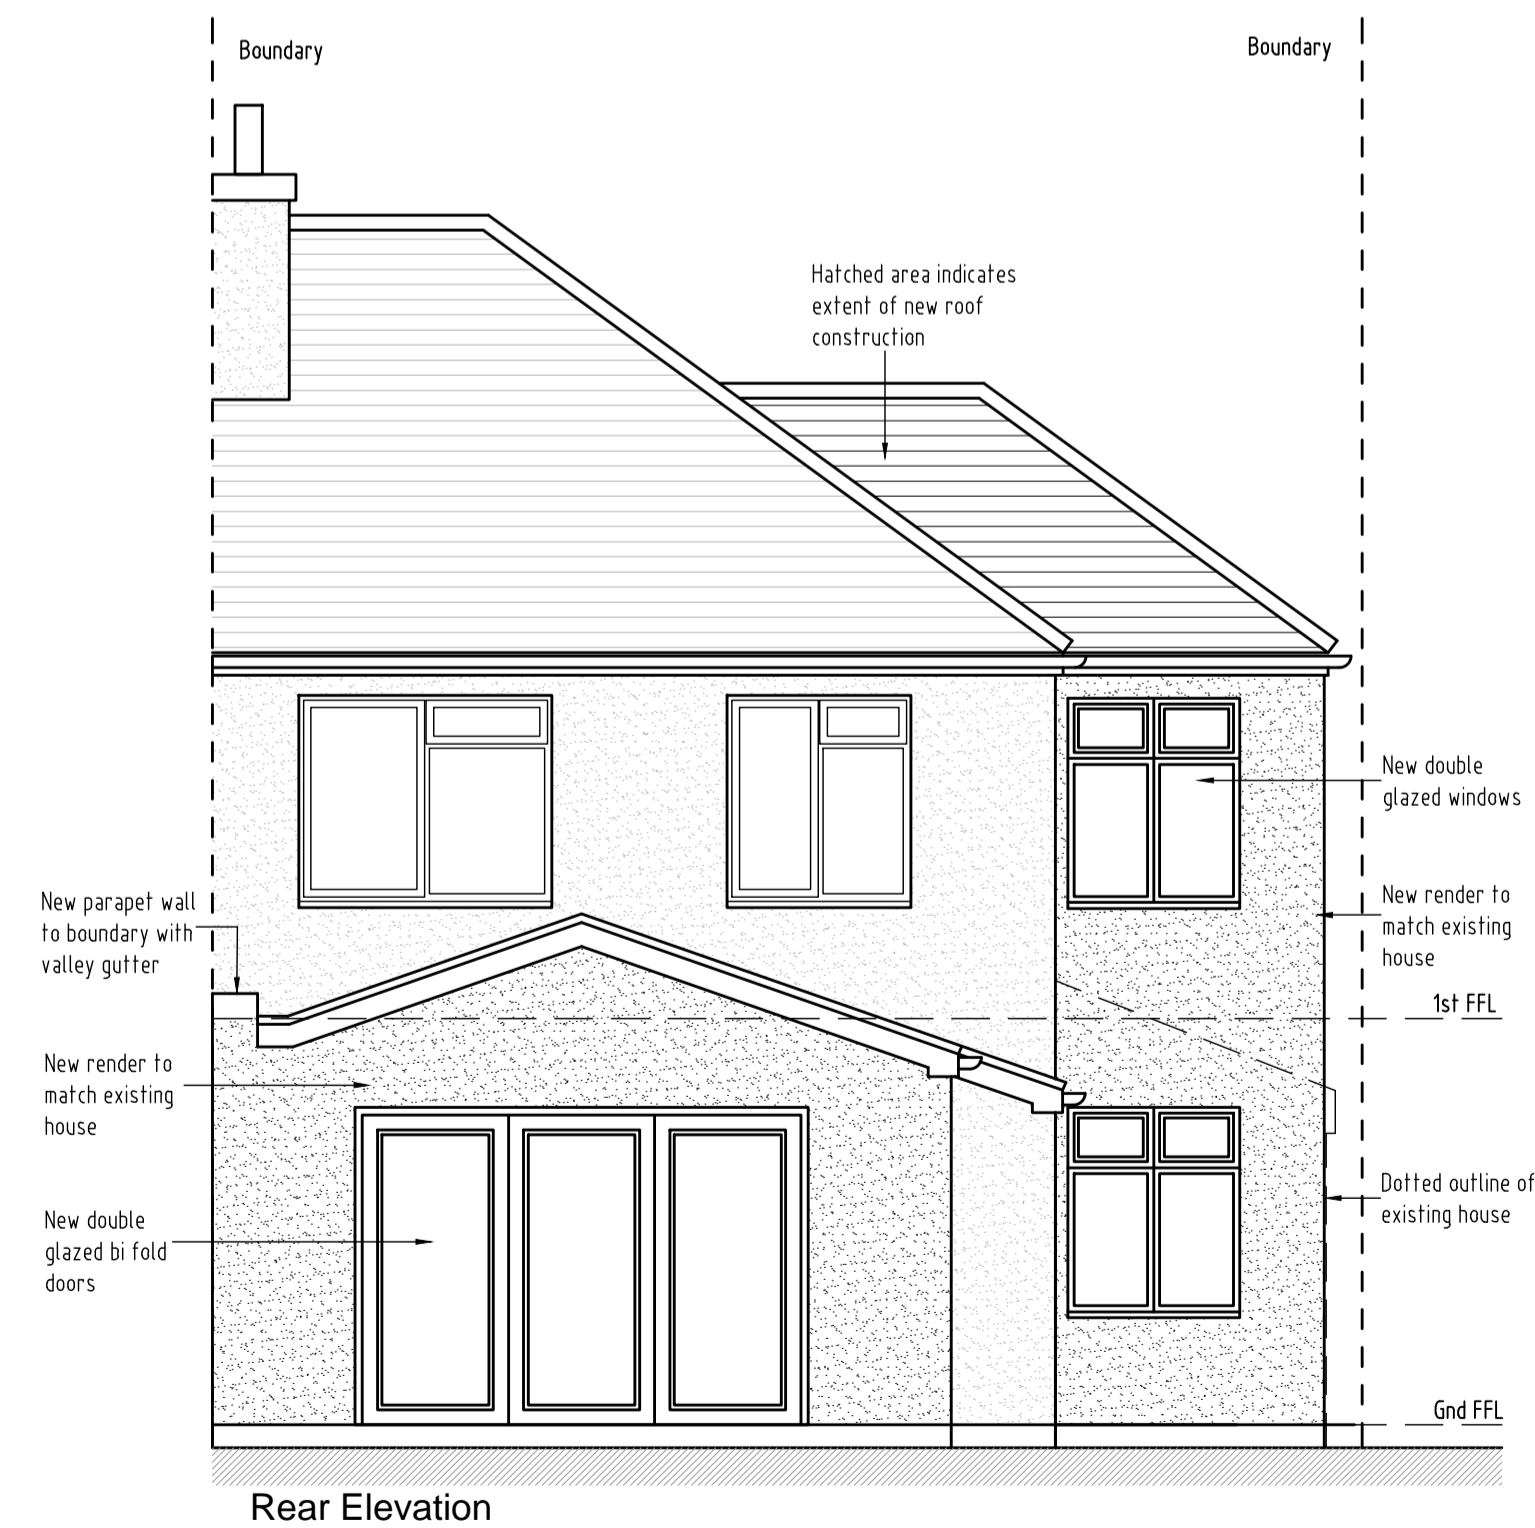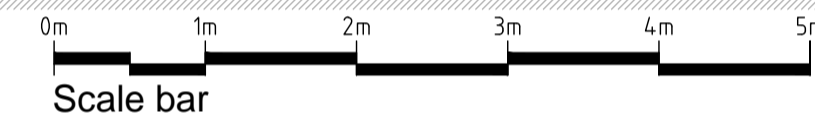

Rear Elevation

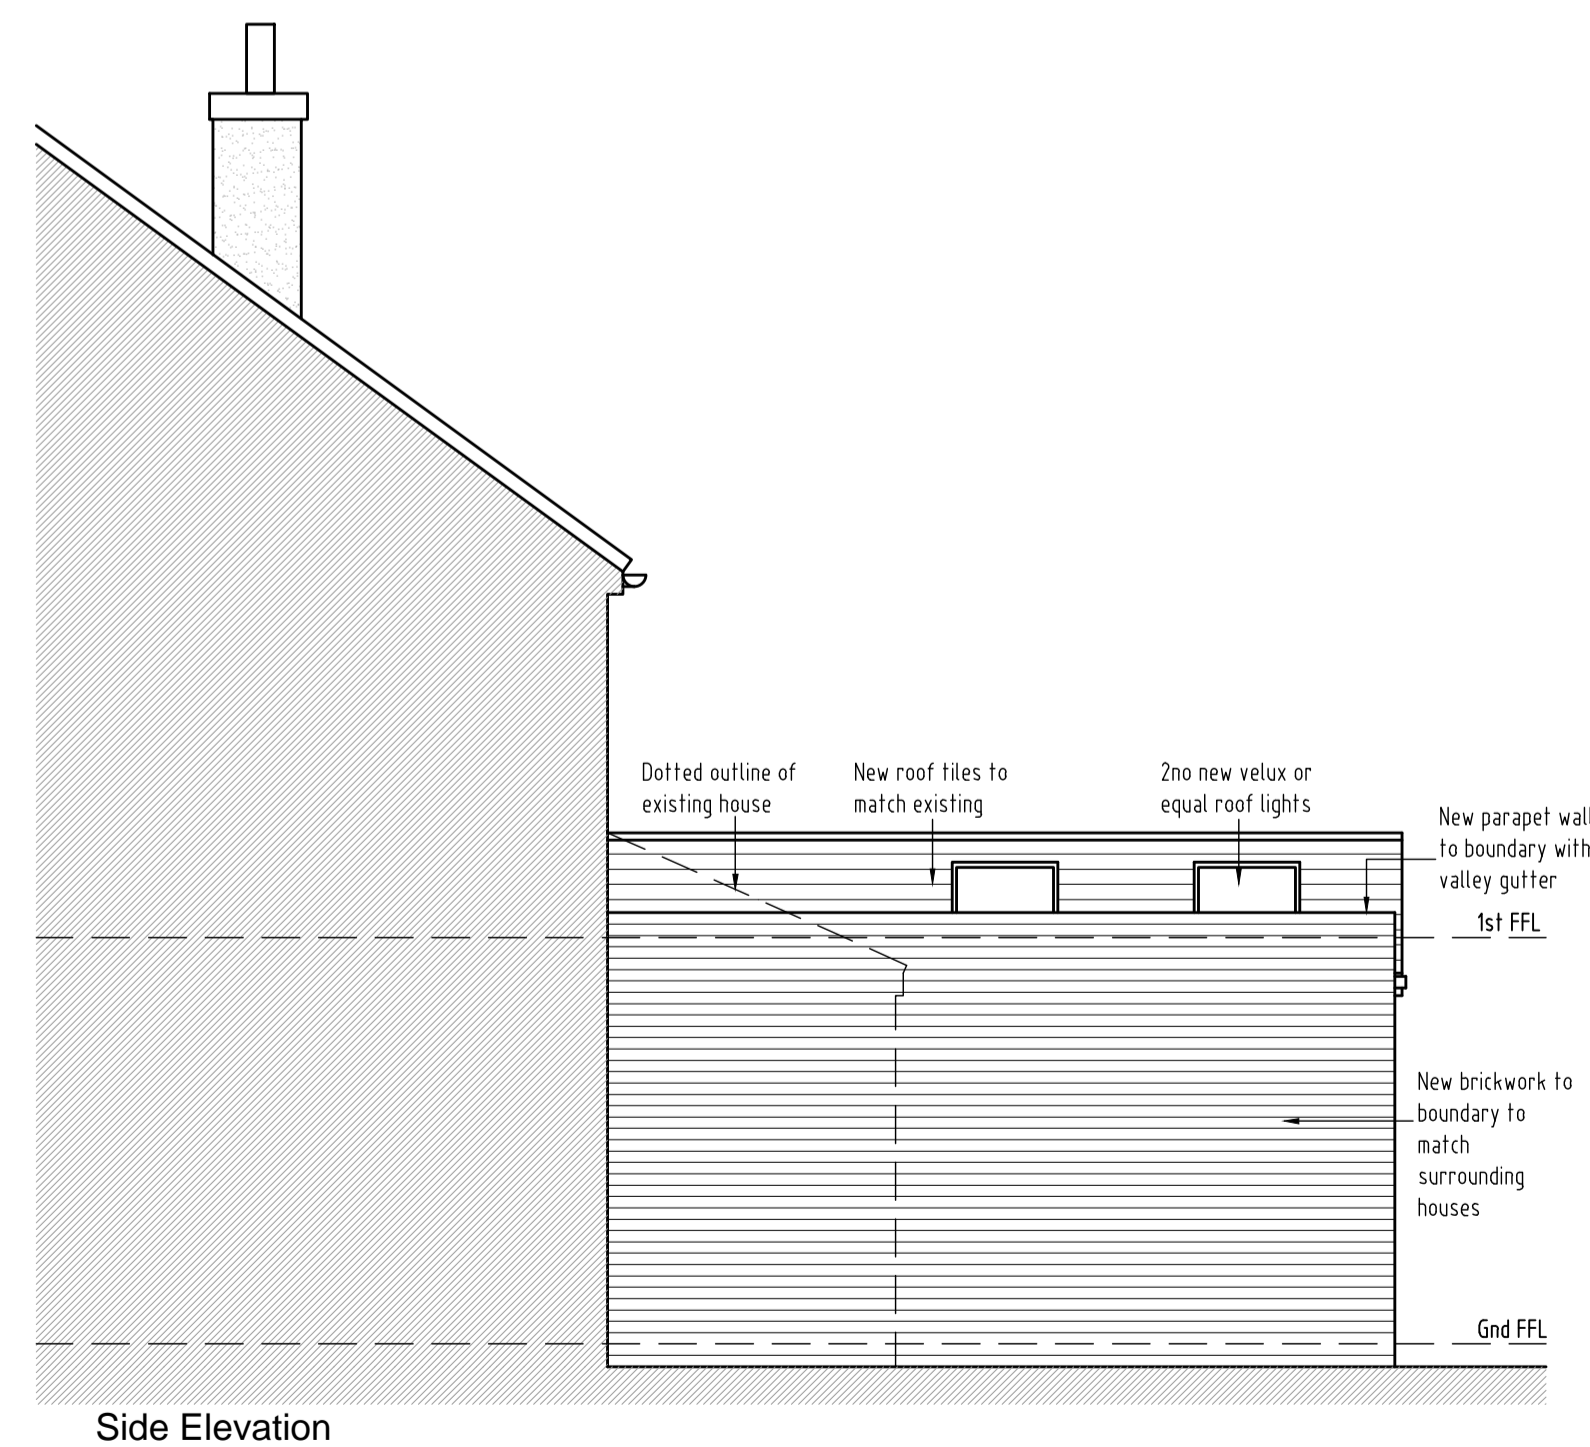

Side Elevation

B	Drawing updated following planners comments.	18.12.20		
A	Drawing updated following client changes.	21.10.20		
REV	DESCRIPTION	DATE	INT	CHKD
STATUS		FOR INFORMATION		

Client
Mr Jackson

Project
318 Old Farm Avenue, Sidcup,
Kent. DA15 8AR

Title
Proposed Elevations

Scale	Date	Drawn	Checked
1:50@A1	06.10.20	N/A	N/A
Project No:	Drawing No.	Revision	
2020/119	004	B	