





Front Elevation




Side Elevation

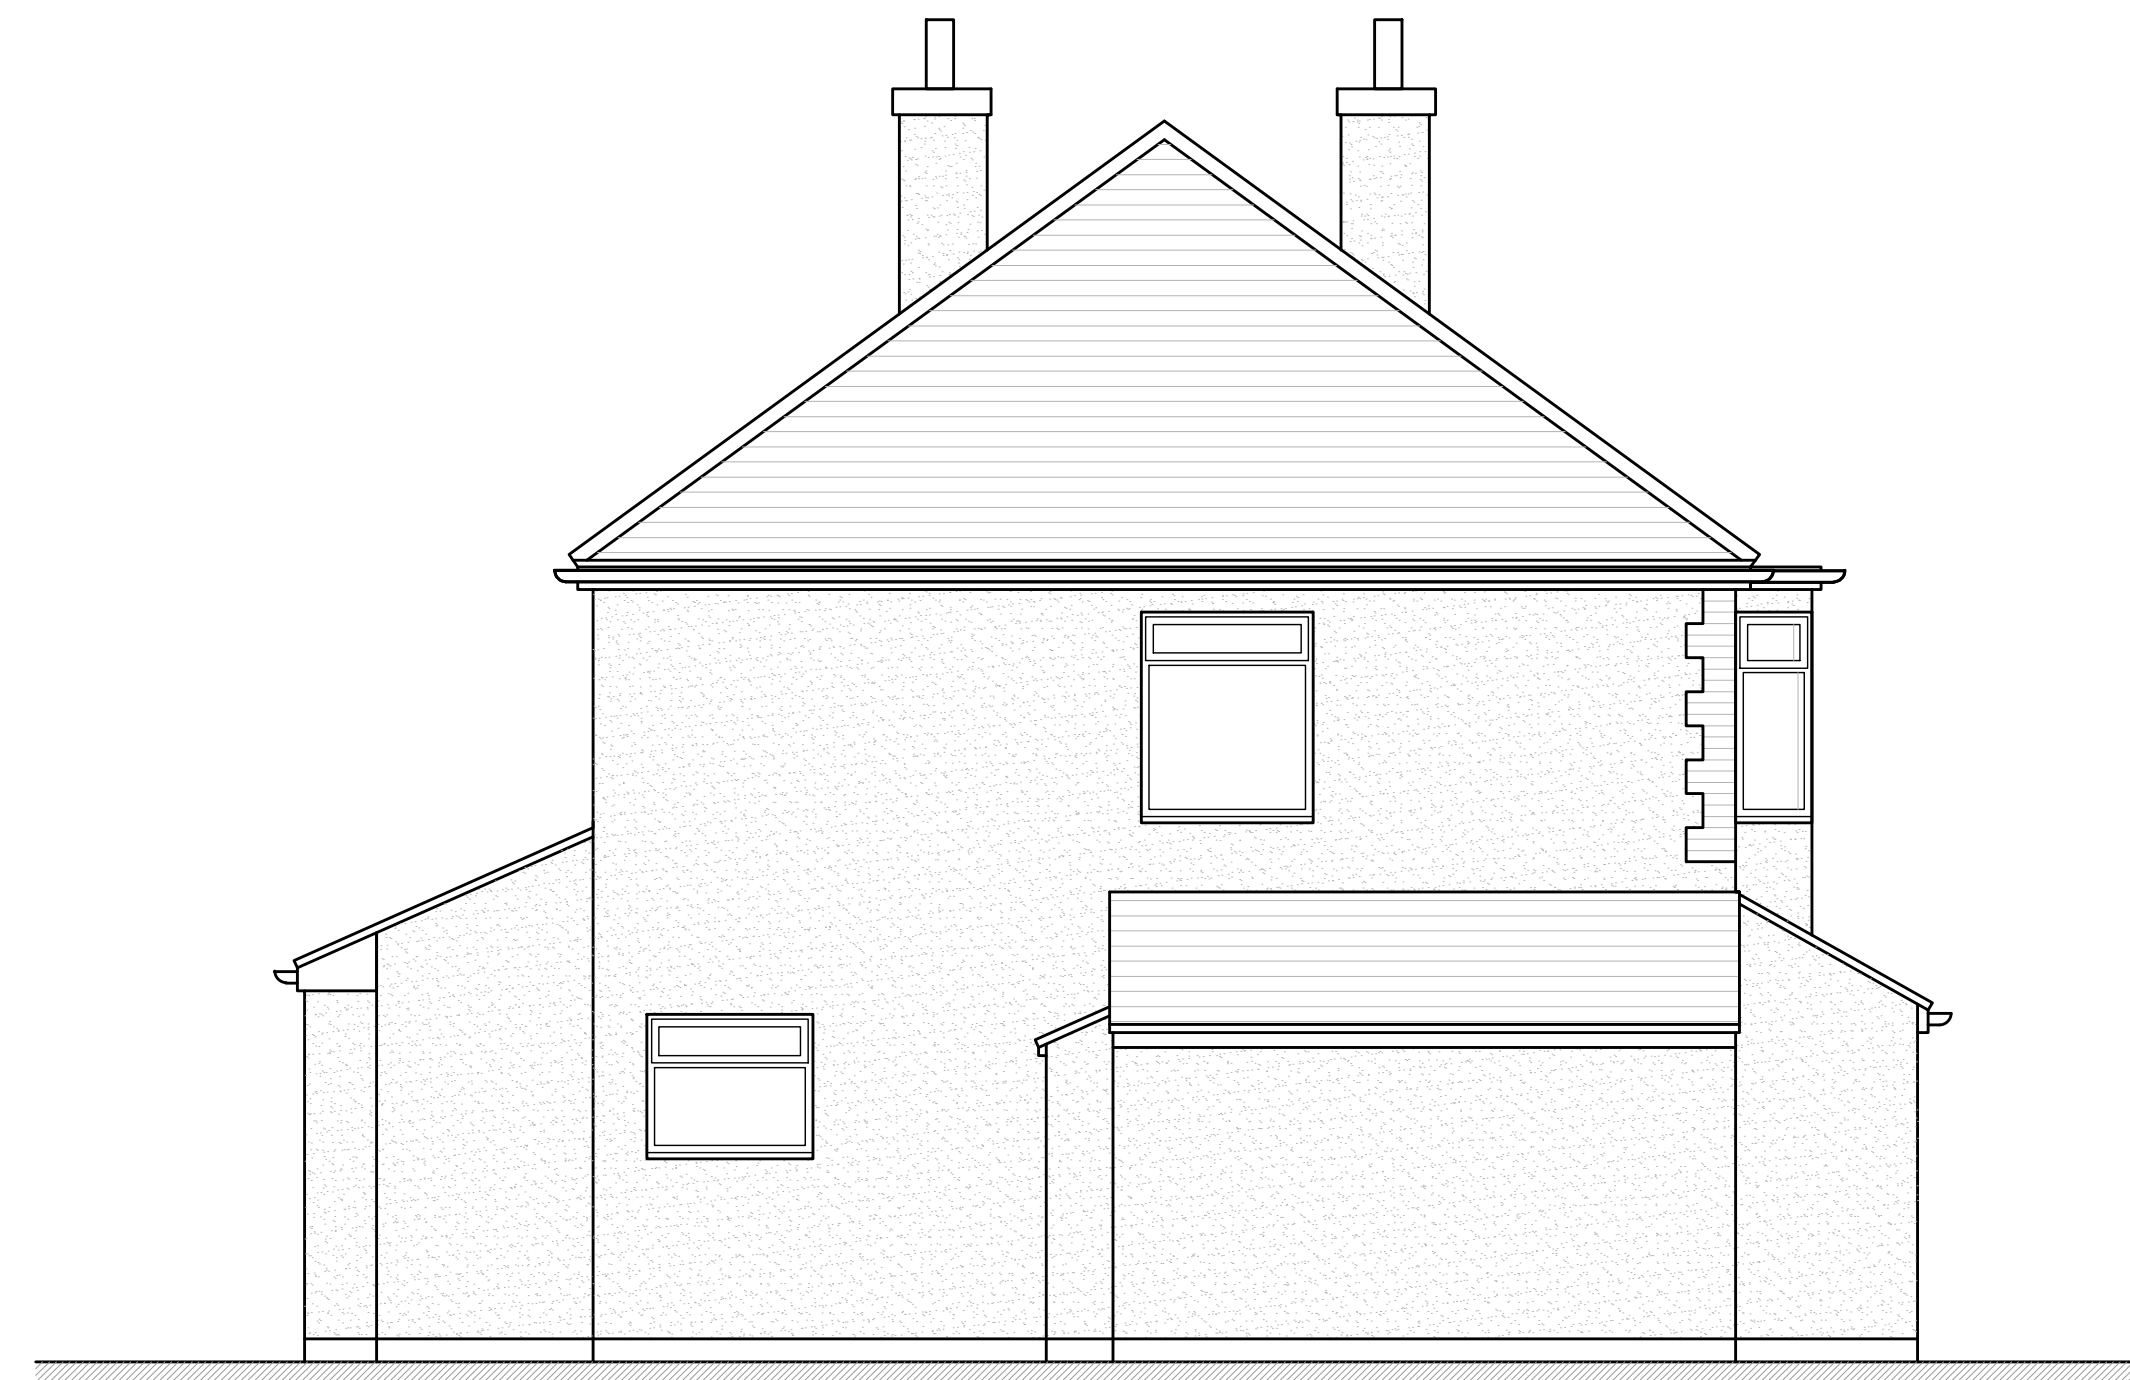


Rear Elevation

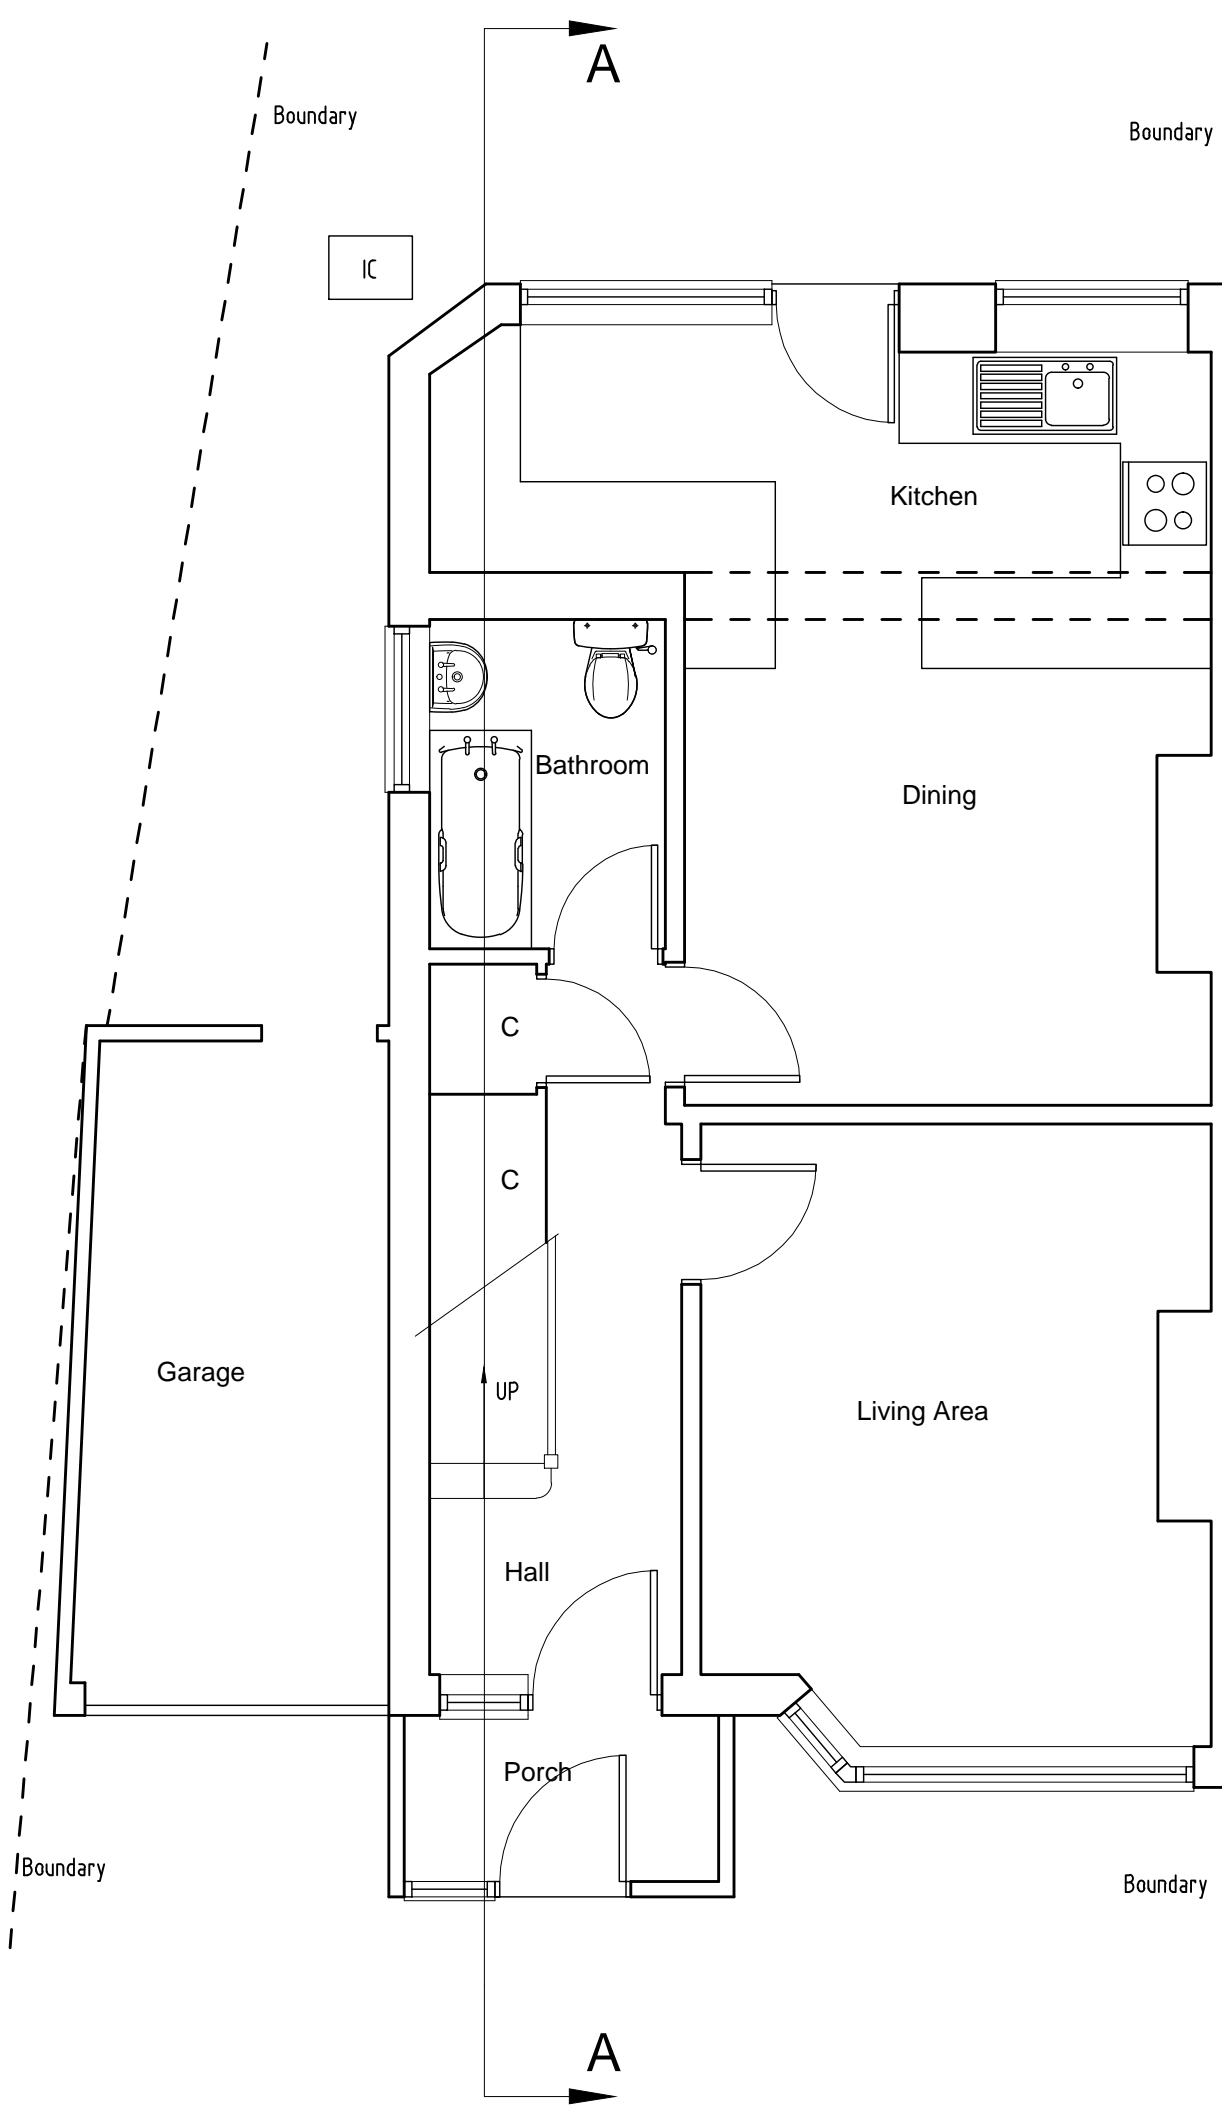


Ground Floor Plan

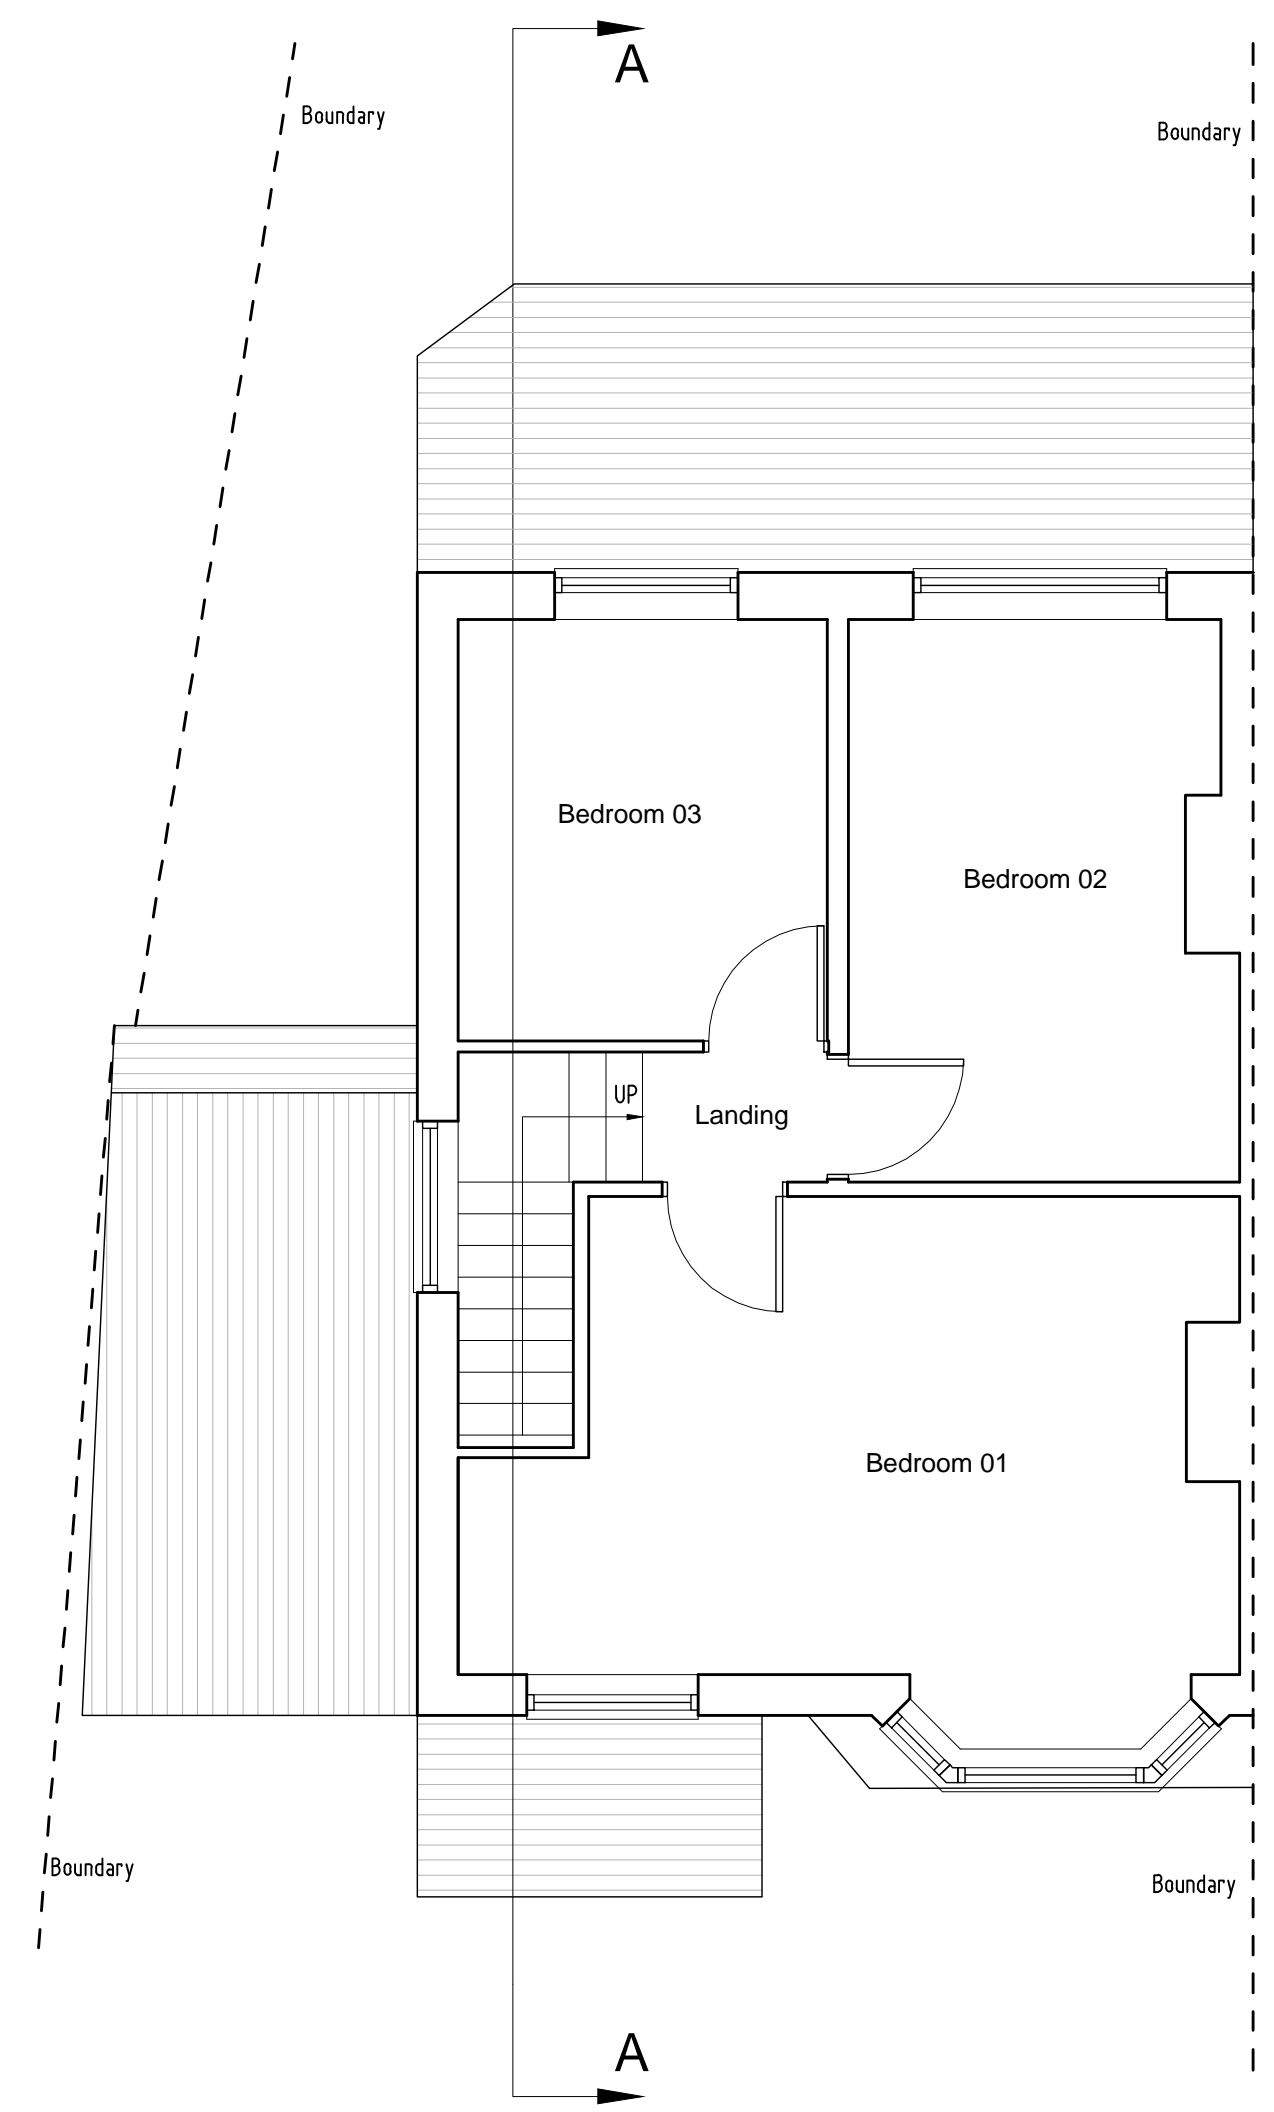

First Floor Plan

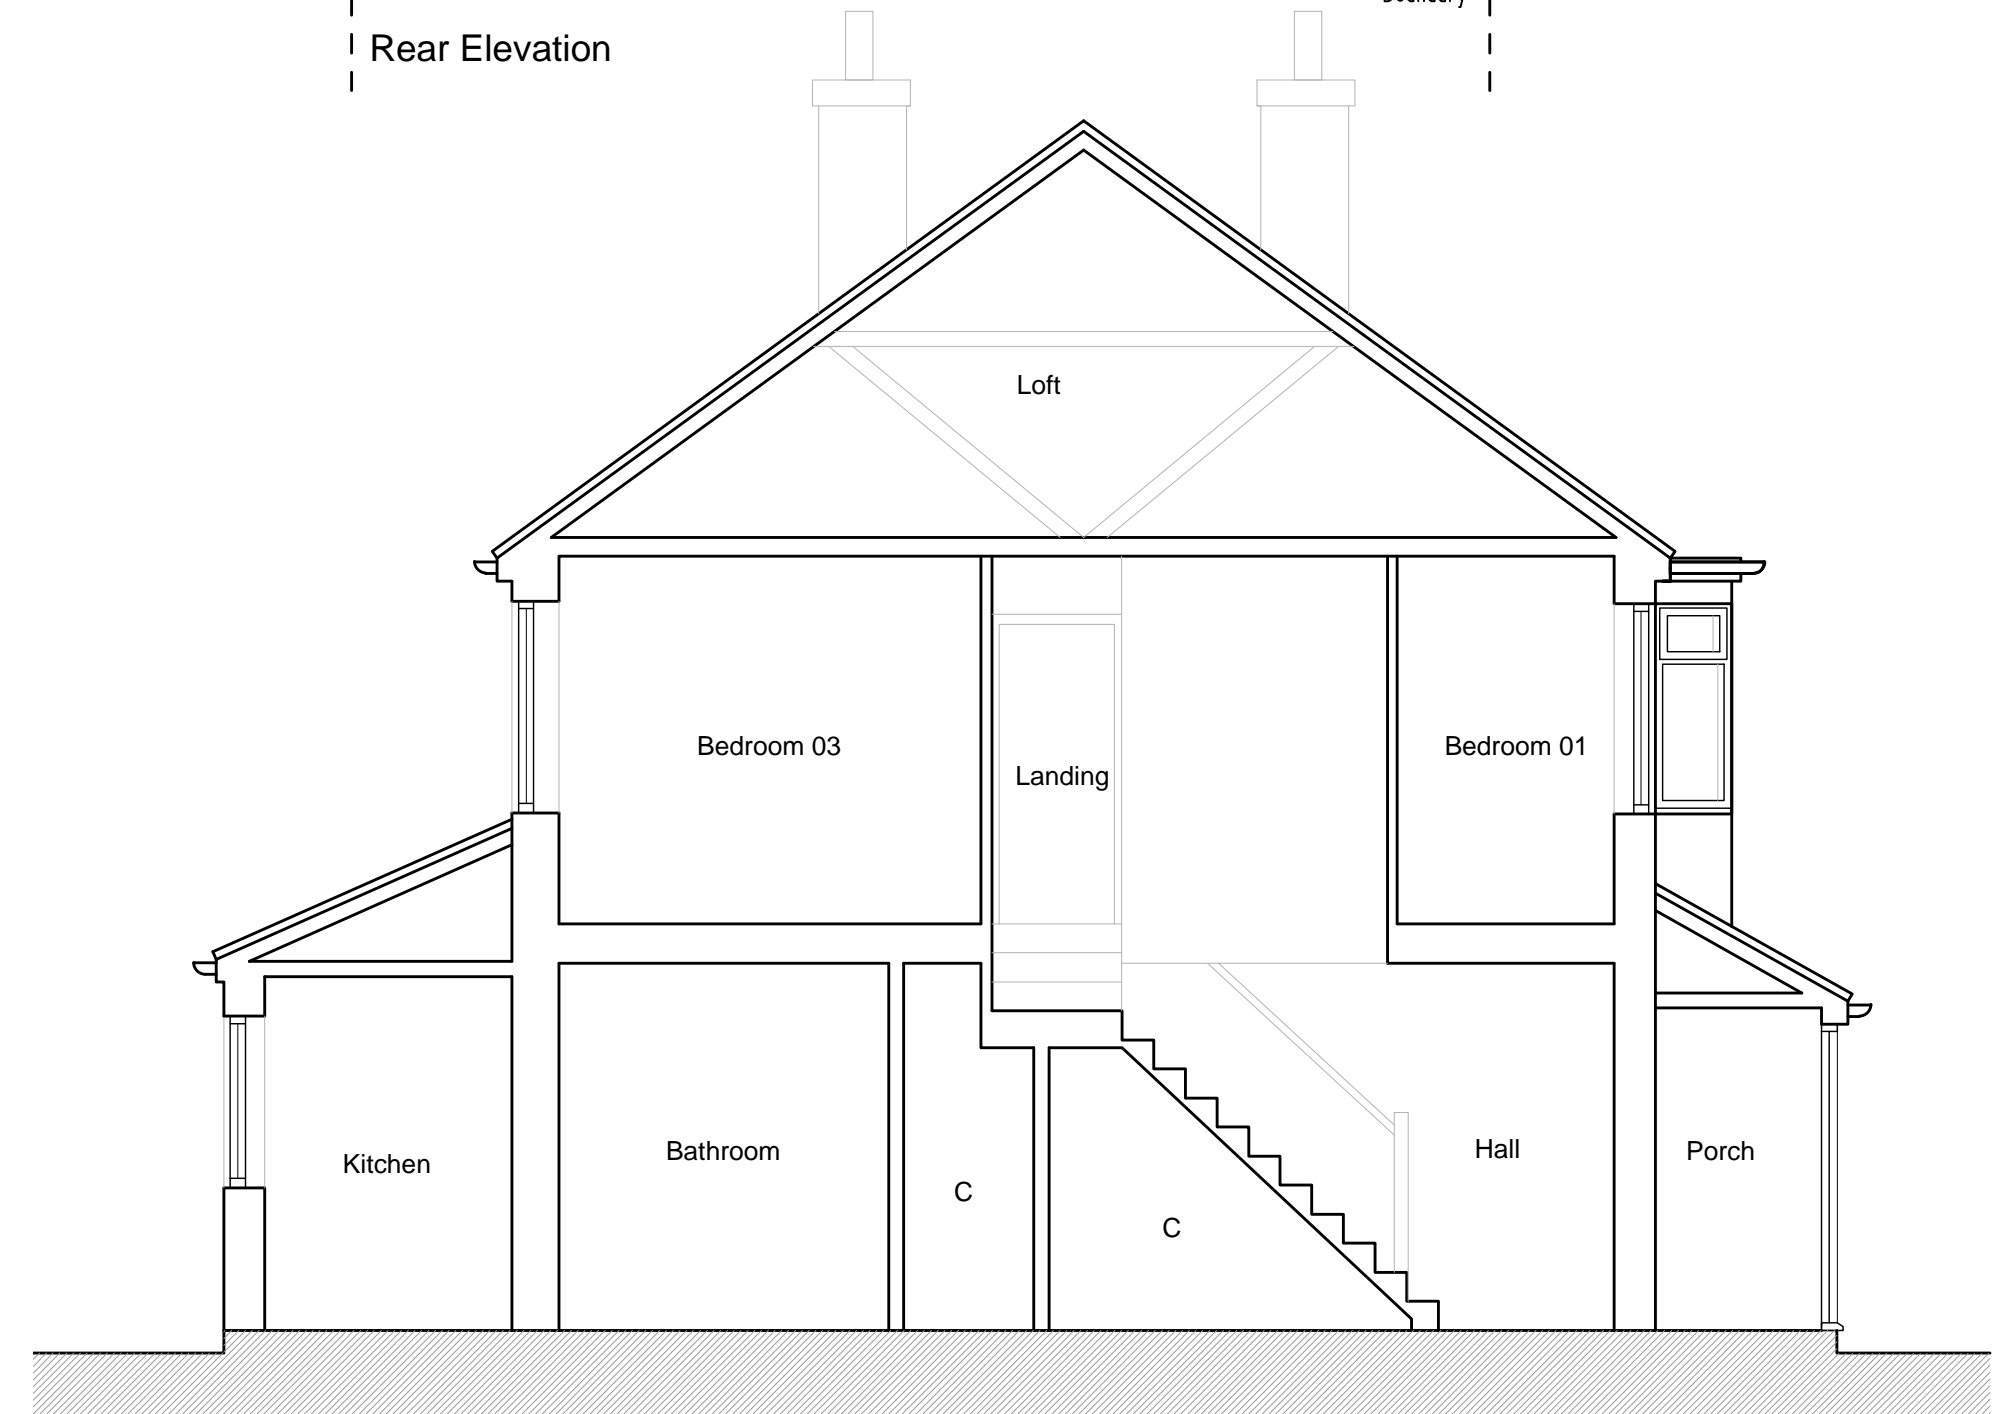

Section A-A

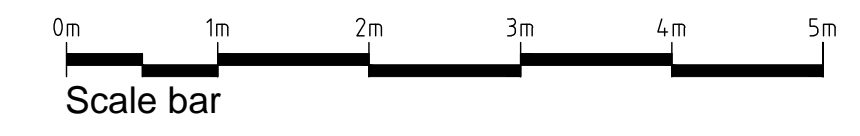

REV	DESCRIPTION	DATE	INT	CHKD
STATUS	FOR INFORMATION			

Client  
Mr Jackson,

Project  
318 Old Farm Avenue, Sidcup,  
Kent. DA15 8AR

Title  
Existing Floor Plans, Elevations & Section

Scale 1:50@A1	Date 28/09/2020	Drawn N/A	Checked N/A
Project No: 2020/119	Drawing No. 002	Revision ~	