




| Rev | Description | Chkd | Date |
|-----|----------------|------|----------|
| A | OS Map amended | DA | 09/09/19 |

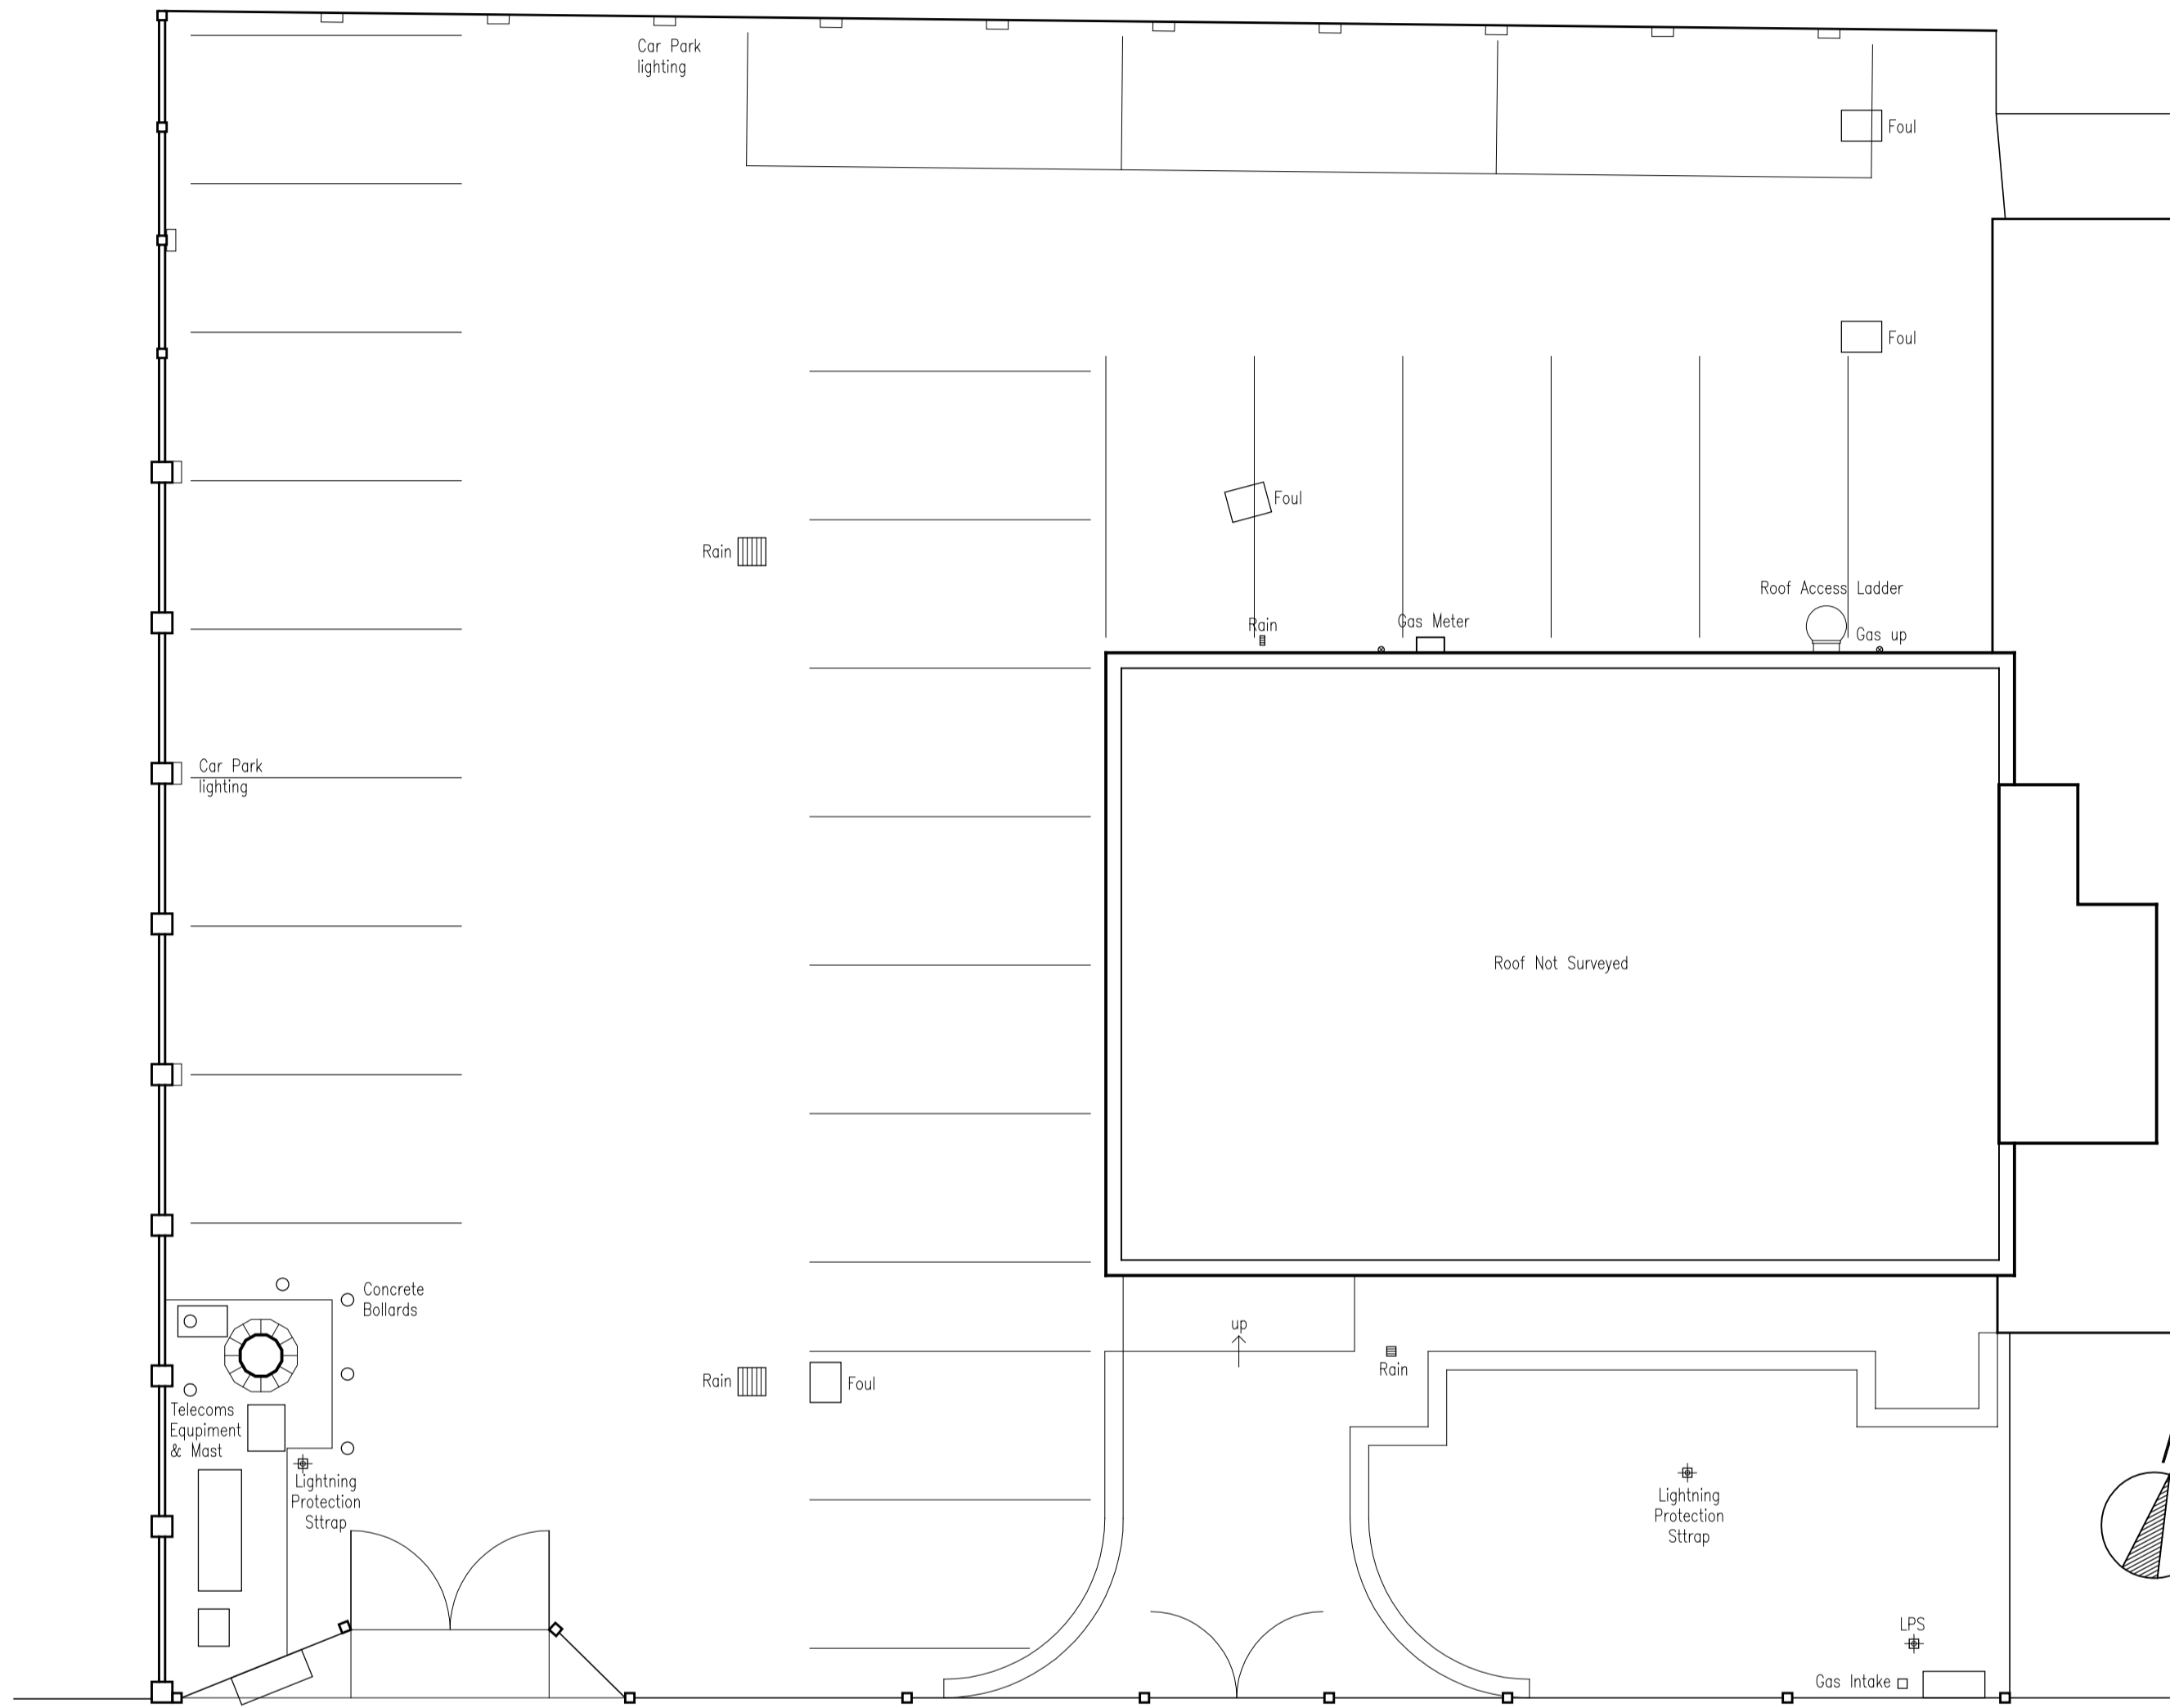



Existing Site Plan

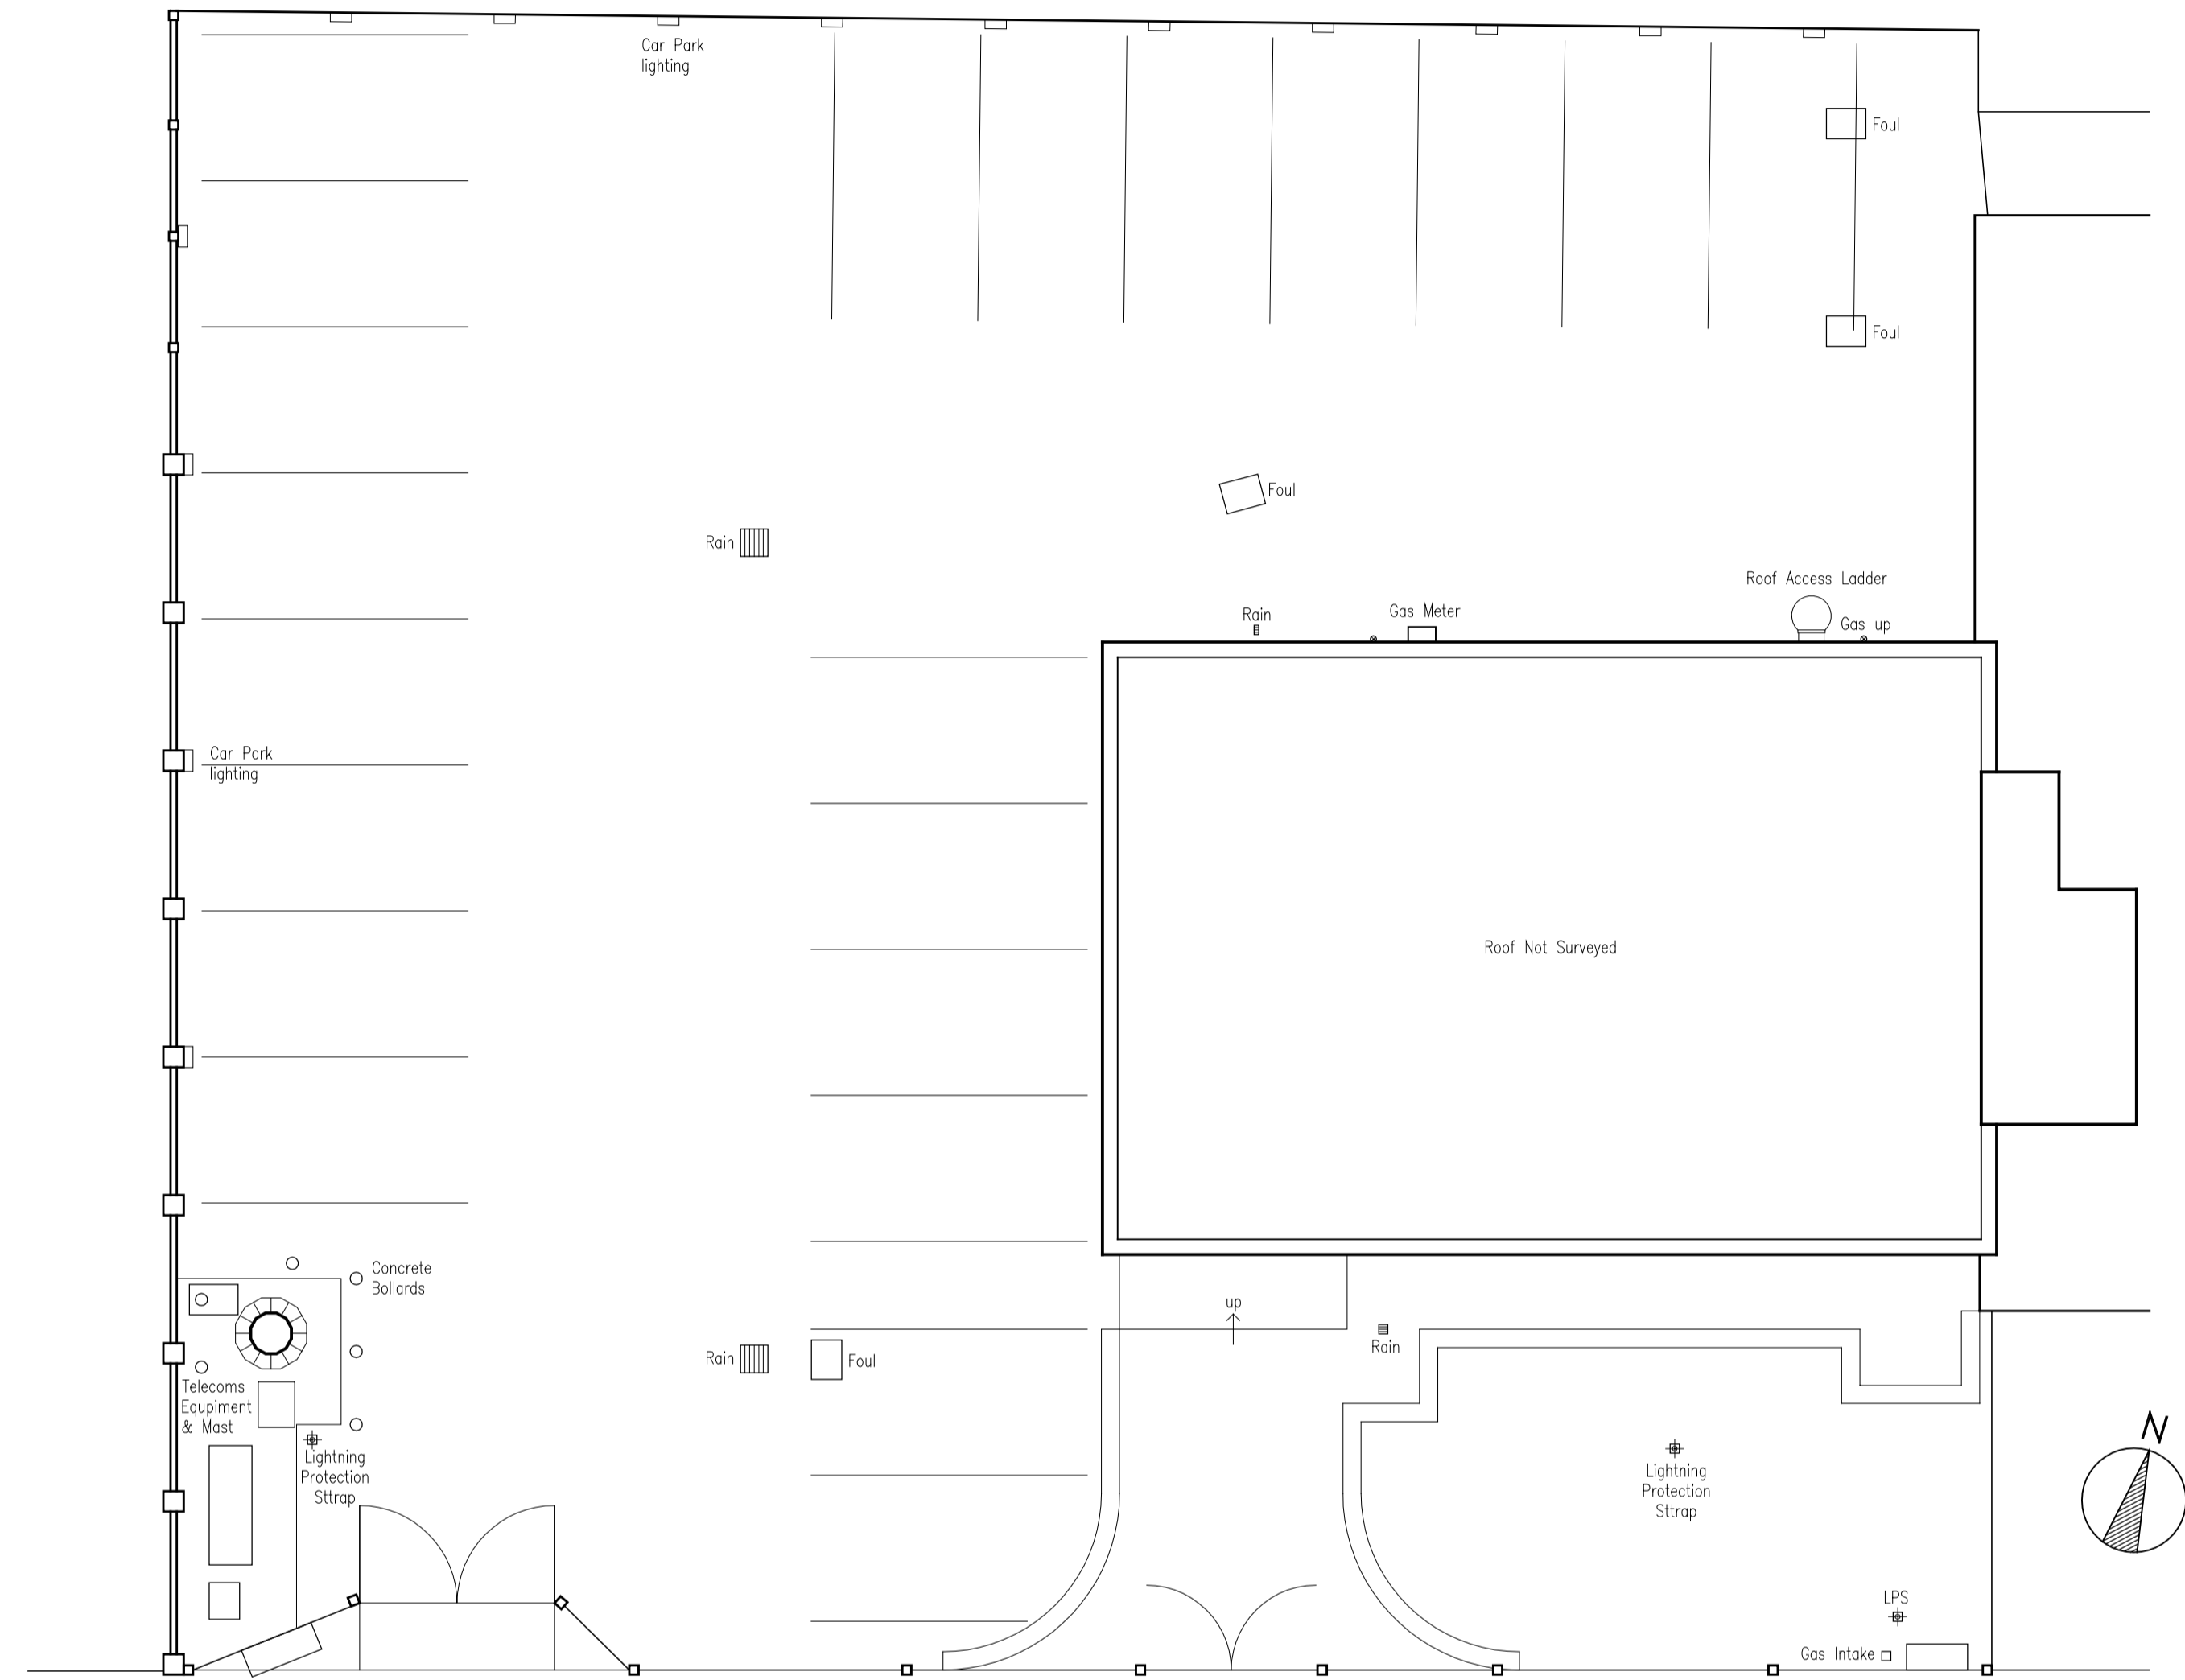


Proposed Site Plan

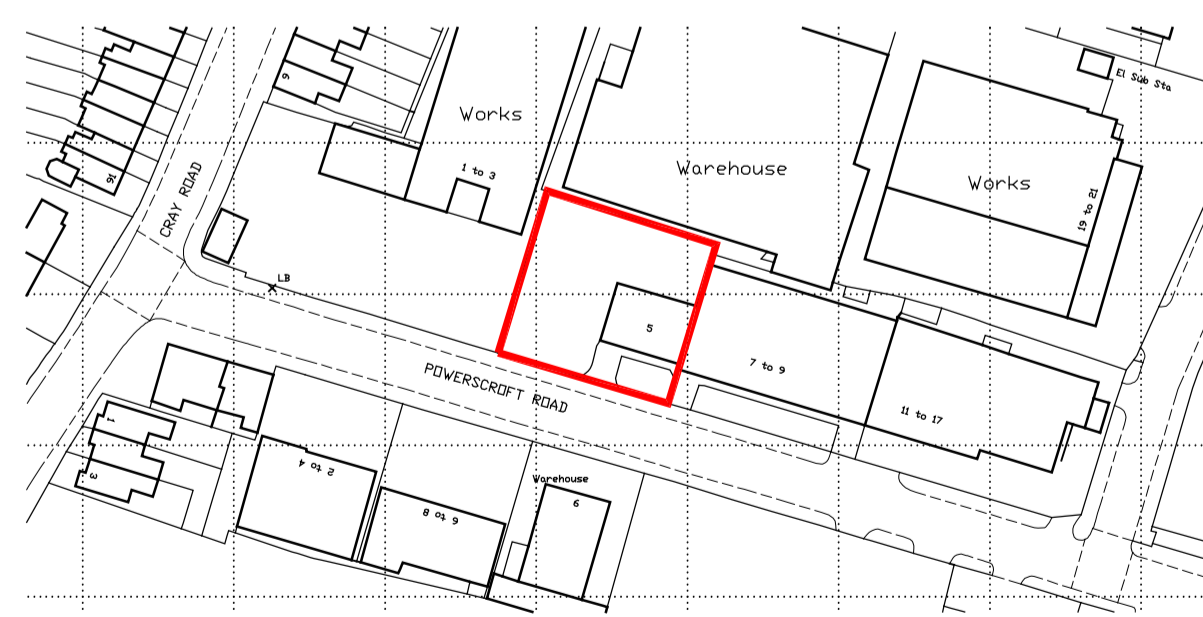

Location Plan
1:1250

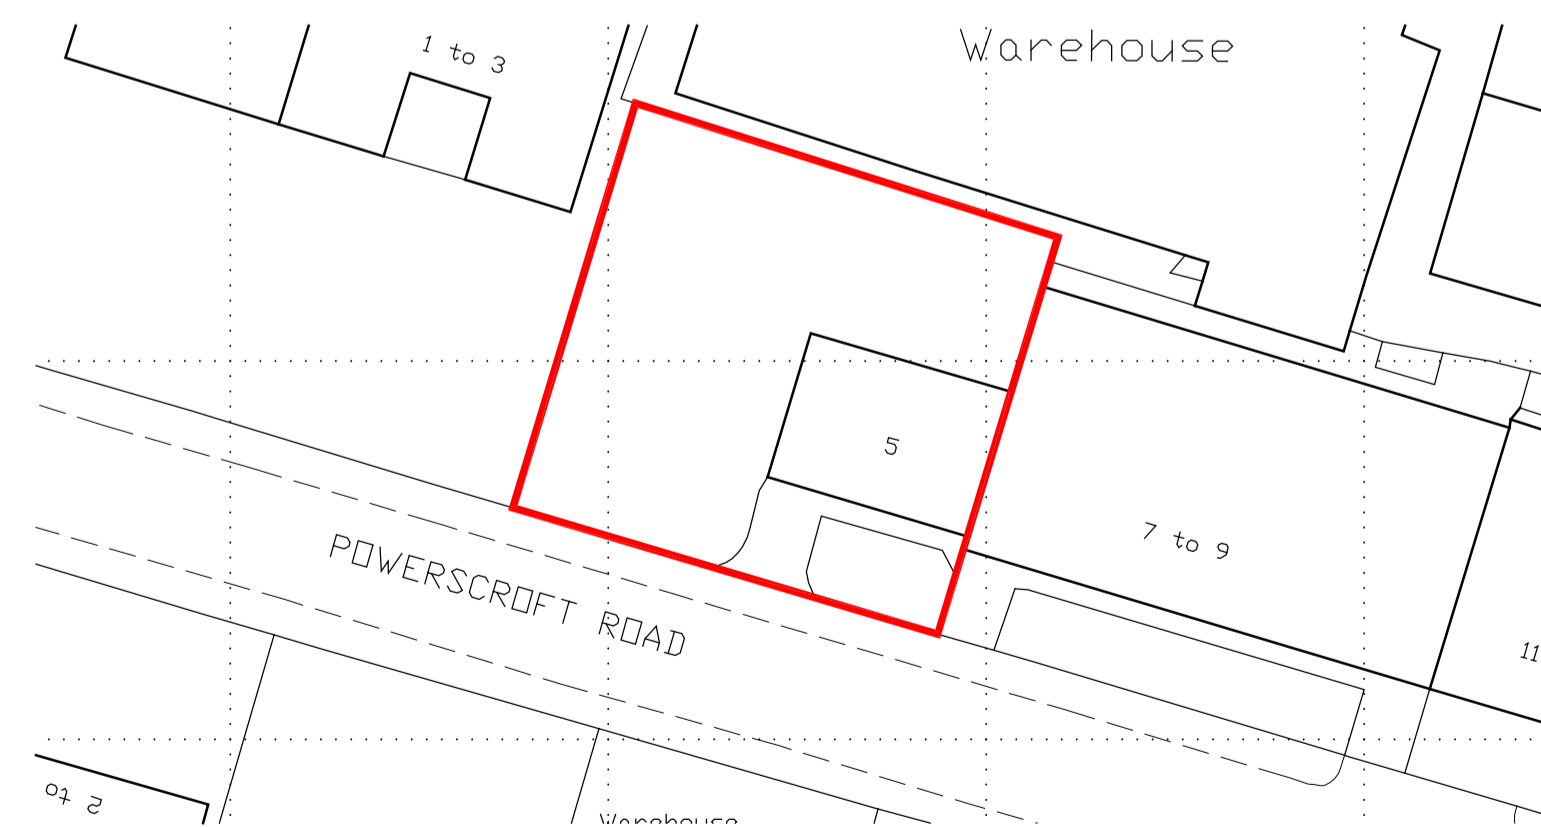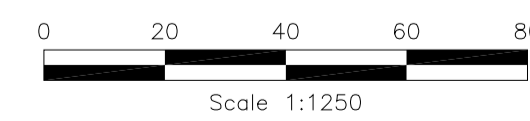

Block Plan
1:500

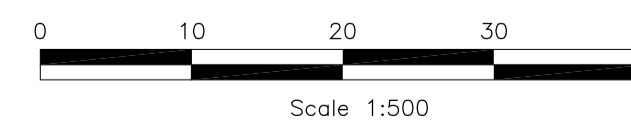

**Jay Oskar
design**

152 Raynton Drive Hayes Middlesex UB4 8BH
T +44 (0)7914 699 574
E jay@jayoskar.design W www.jayoskar.design
Jay Oskar Design Limited
Regd no 10500468

© This drawing is copyright. To be read in conjunction with all project documentation. Do not scale. All dimensions to be checked on site.

| Cadref:- | Drawn | Checked | Scale | Date |
|----------|-------|---------|------------|-----------|
| | DA | MT | 1:100 • A1 | July 2019 |

Details
The Parker Bromley Limited SVSS
5 Powerscroft Road
Sidcup
Existing & Proposed Site Plans

| Job number | Status | Drawn No | Rev |
|------------|--------|----------|-----|
| 1614 | P | 105 | A |