





NORTH ELEVATION SHOWING PROPOSED EXTERNAL TIMBER PORCH

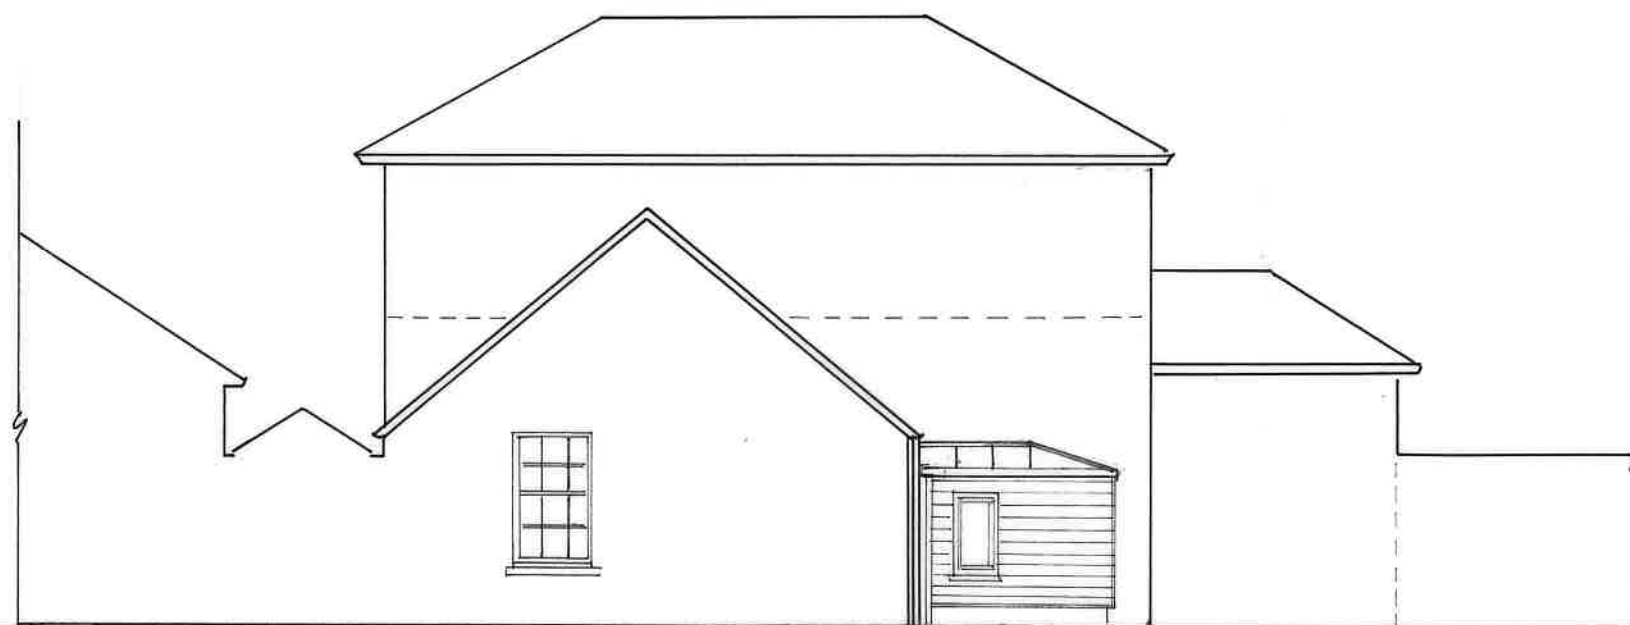

WEST ELEVATION SHOWING PROPOSED EXTERNAL TIMBER PORCH

 

- Notes
1. Any dwg format drawing is to be read in conjunction with and at the scale of the accompanying pdf.
 2. For status 'C' (Construction) drawings all dimensions are to be checked on site by the contractor, scaling is for Local Authority purposes only.
 3. Unless otherwise indicated, all dimensions are in millimeters.
 4. All information on this drawing is to be read in conjunction with the relevant Donald Insall Associates specification and trade contractors' drawings and information by specialists.
 5. In the event of any discrepancy, please contact us immediately.
 6. This drawing may contain survey information by others and is to be used solely for the purposes for which it was issued.
 7. These are uncontrolled documents issued for information purposes only. If you have any queries regarding the drawings, please contact DIA immediately.
 8. Please note DIA cannot be held responsible for any errors arising from changes made to an uncontrolled dwg file.
- © 2019 DONALD INSALL ASSOCIATES LTD

Drawing Status			
F Feasibility	B Building Control	T Tender	
S Sketch Design	D Developed Design	C Construction	
P Planning	M Measurement	R Record	

821 LHB LB APP

Rev Date Dwn Auth Revision
Project Name
CHEVENING HOUSE
HOUSE MANAGER'S FLAT
ALTERATIONS

Drawing Title
PROPOSED EXTERNAL ELEVATIONS

Project CK.HMF No 2201
Scale (A3) 1:100 Status P Revision

Donald Insall Associates
Chartered Architects and Historic Building Consultants
48 Sidney Street, Cambridge CB2 3HX
(+44) 01223 303 111
cambridge@insall-architects.co.uk