




EXISTING GROUND FLOOR PLAN

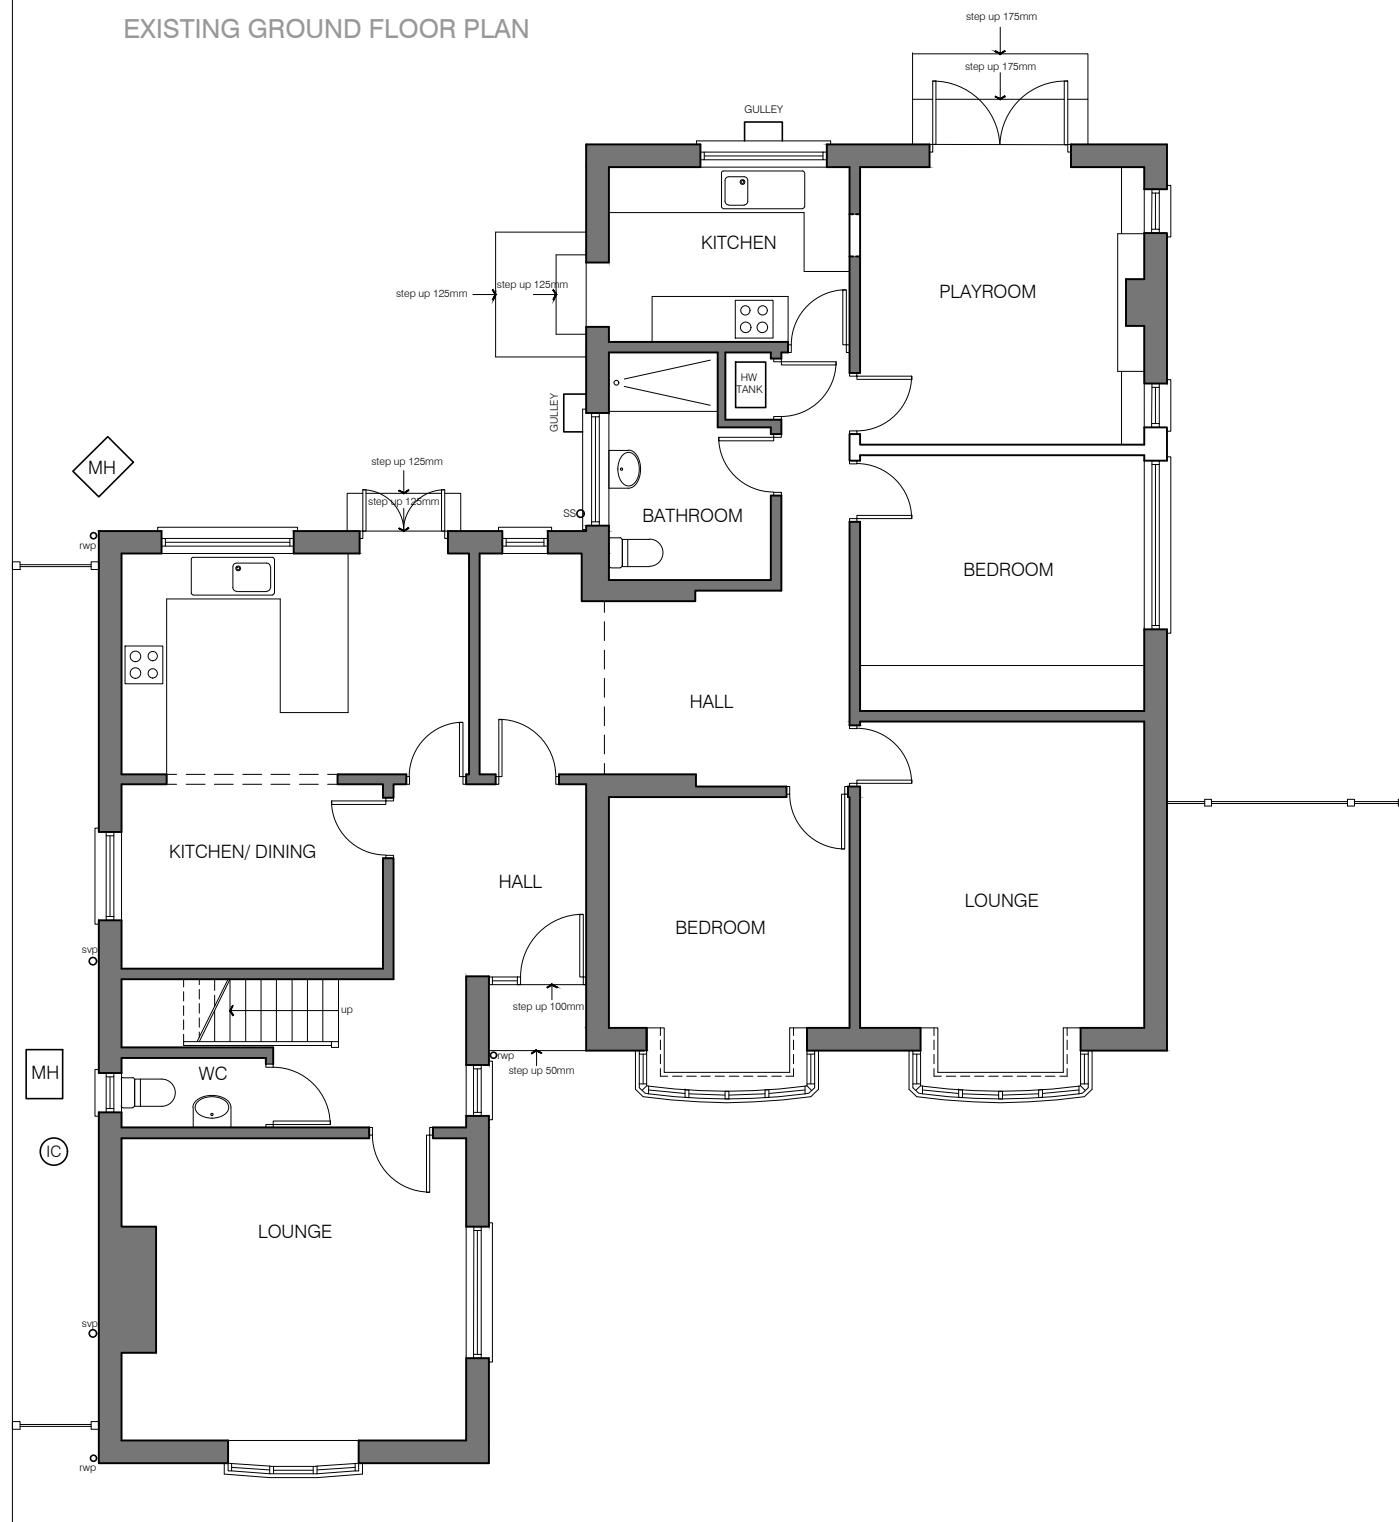

EXISTING ROOF PLAN

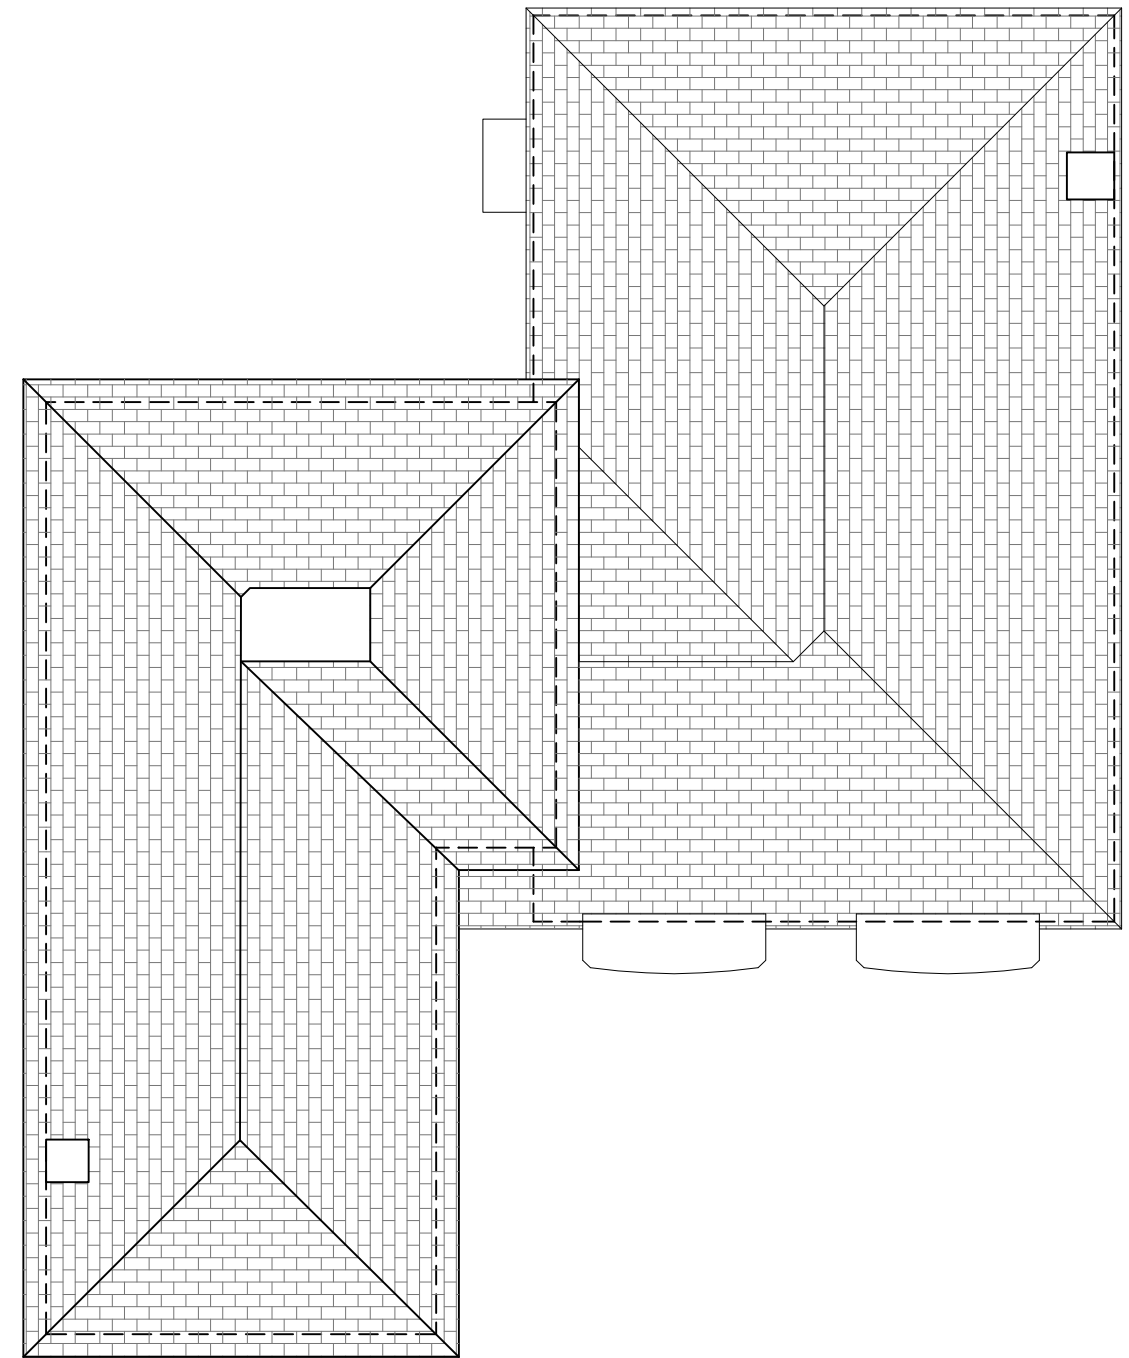

existing

 

rev	date	description	drawn	checked
01				

1375  
 49 Chipstead Lane  
 Existing Plans  
 1:100@A3