

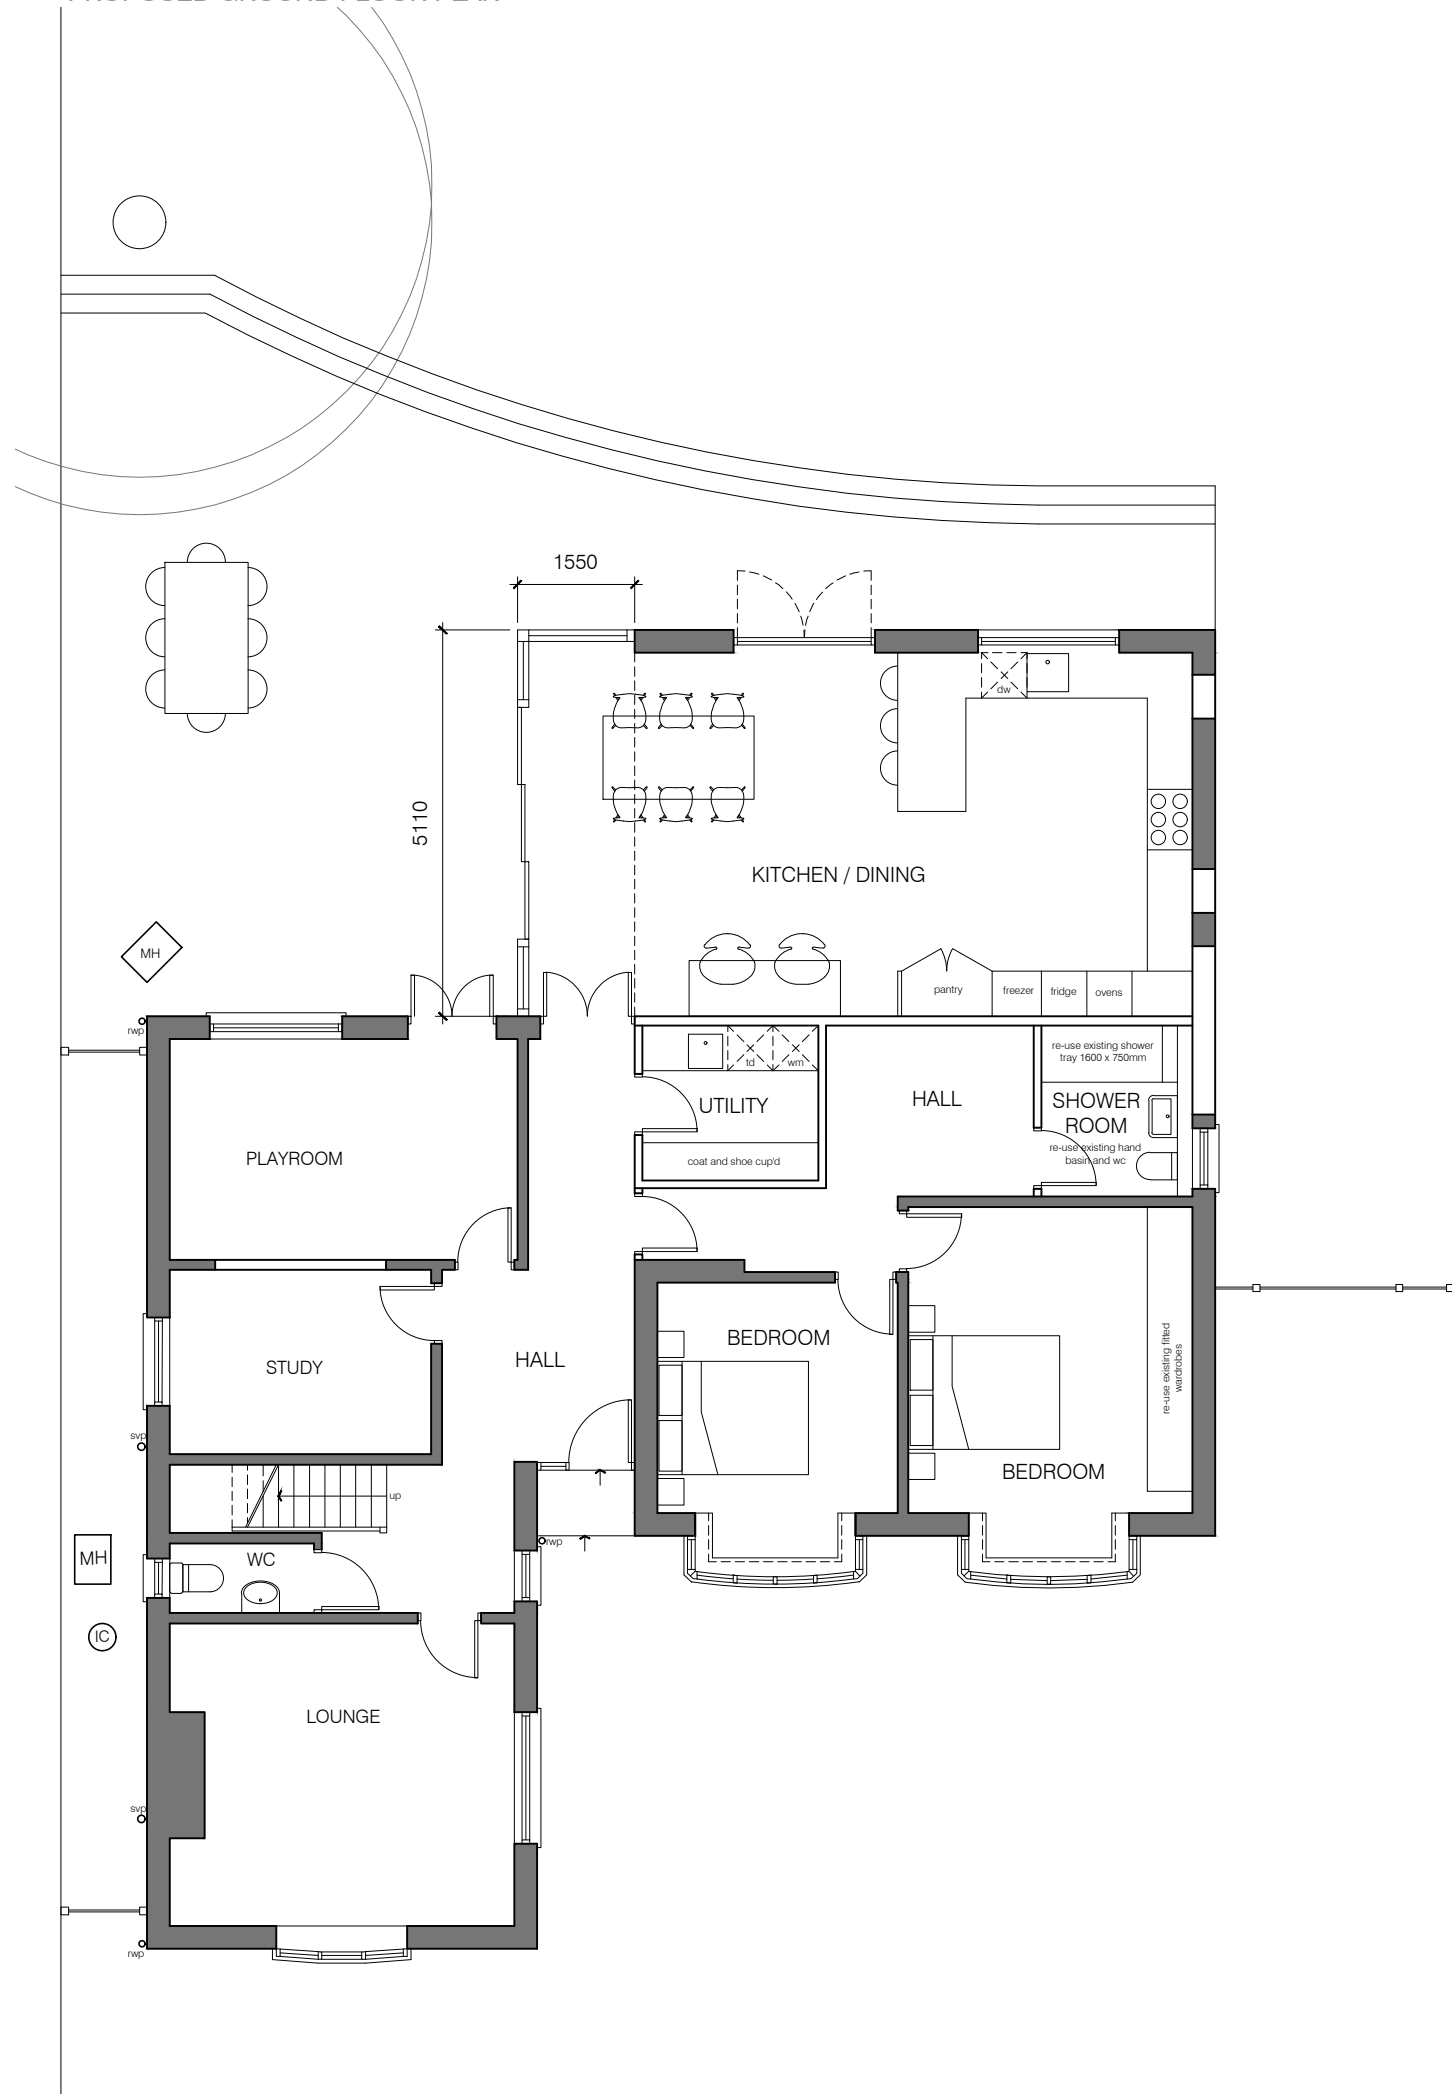


PROPOSED GROUND FLOOR PLAN

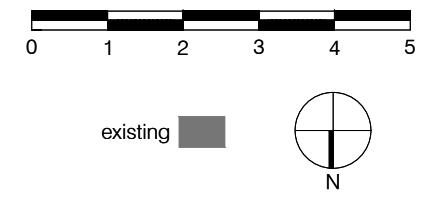

PROPOSED ROOF PLAN

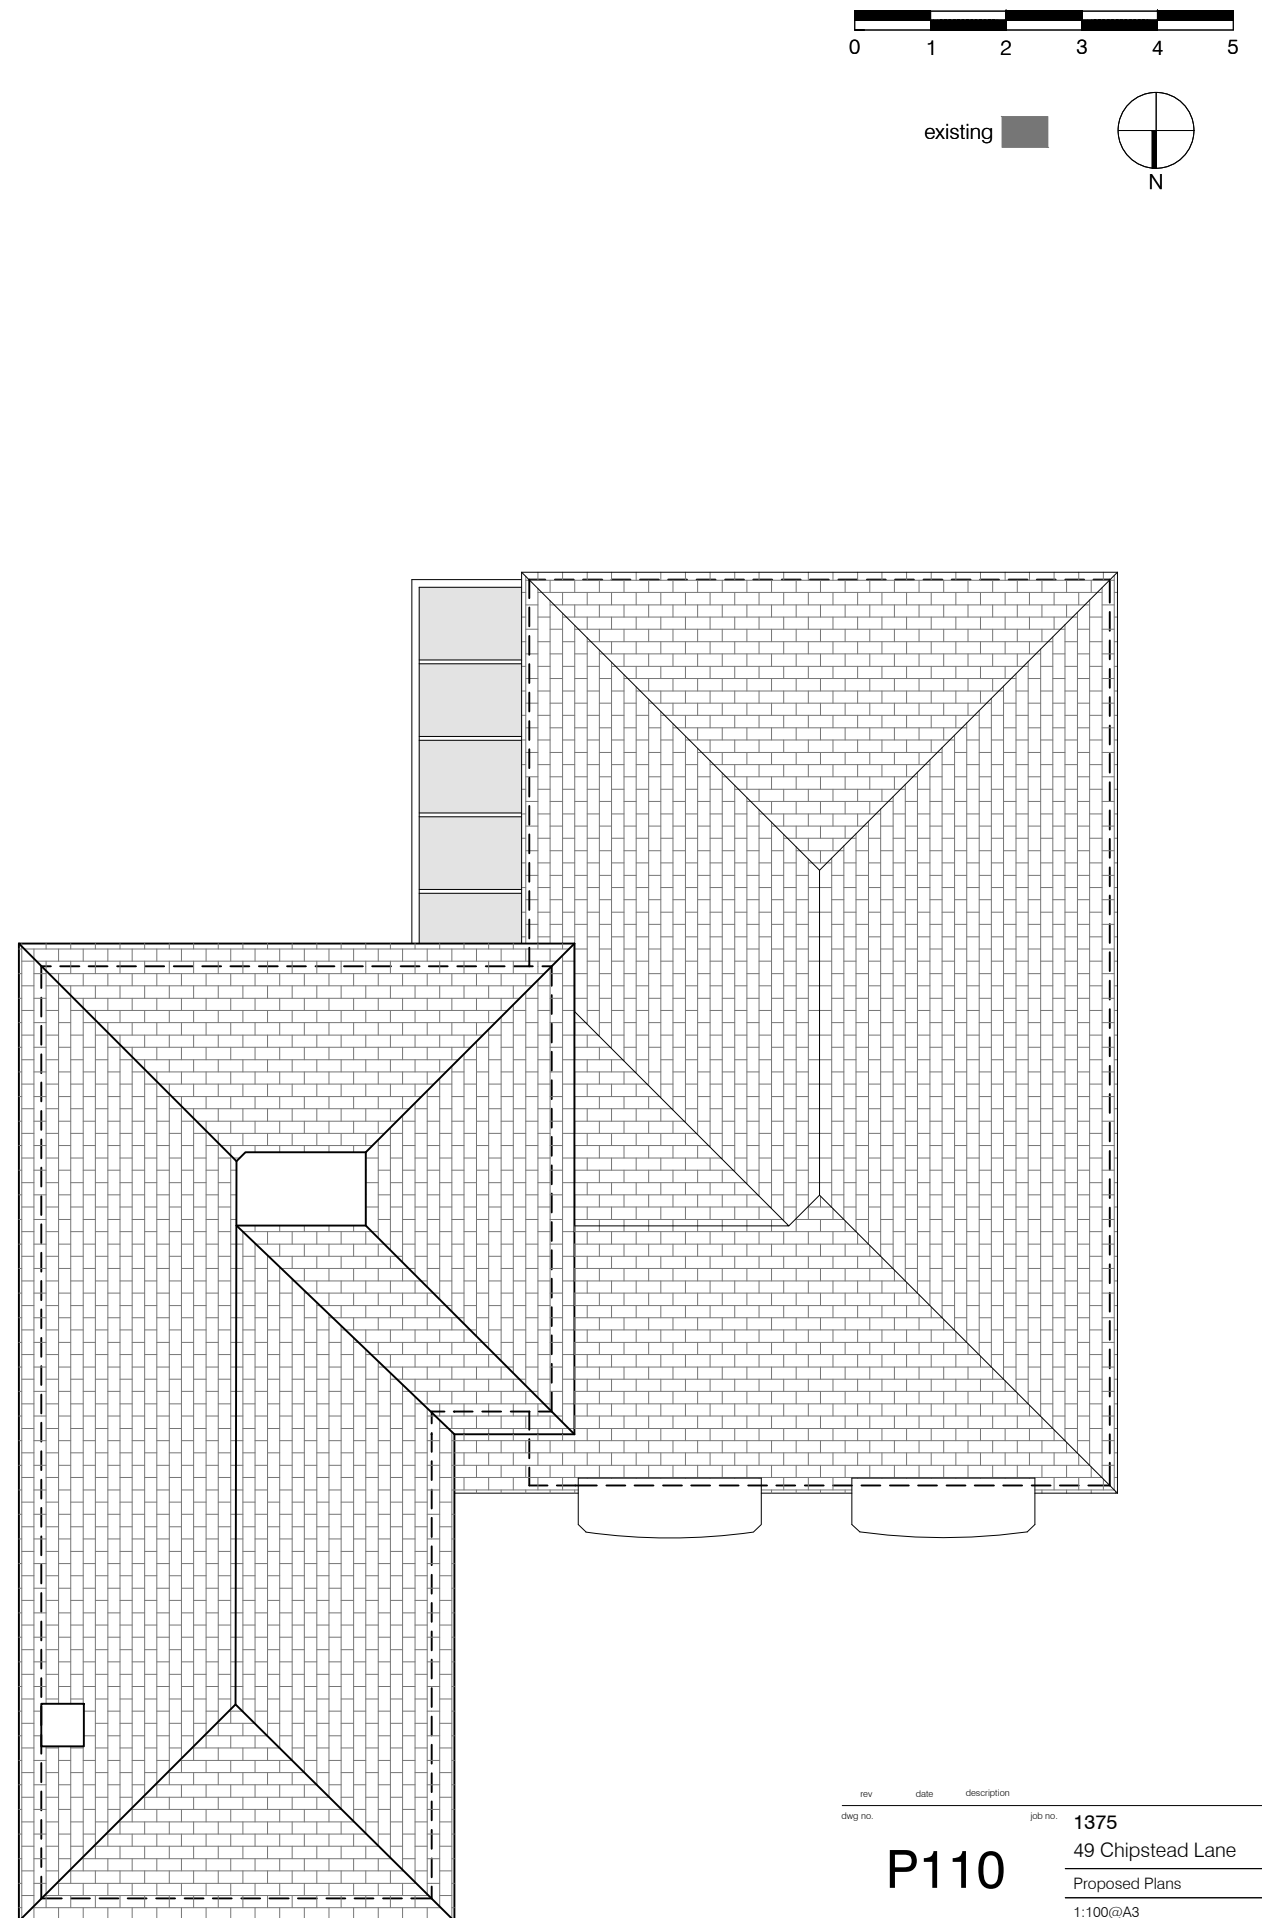

rev	date	description	drawn	checked
Job no. 1375 49 Chipstead Lane Proposed Plans 1:100@A3				