


Site Plan

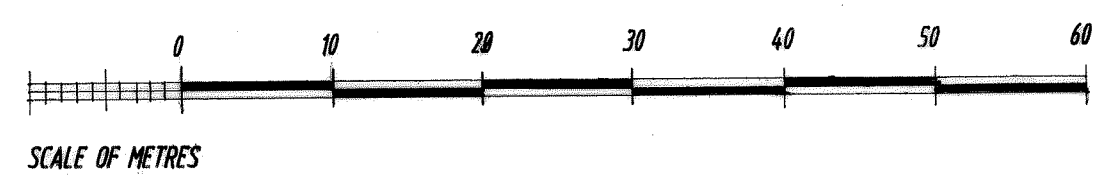

client
MRS E. YOUNG

project
**Ashmill Caravan Park
Stirling Road
Doone**

drawing
Site Plan

special notes
No dimensions to be scaled from this drawing
All dimensions to be checked on site
This drawing to be read in conjunction with sub contractors
and suppliers drawings.

scale 1 : 500	date August 2020
-------------------------	----------------------------

Farquhar MacLean Architect
Beechcroft Studio
Northlea
Doone FK16 6DH
Telephone 01786-841014

job no	rev c	drg no 01
--------	-----------------	---------------------