



EXTERNAL WALLS
Siberian Larch feather edge cladding


DOORS AND WINDOW
Brown upvc frames double glazed

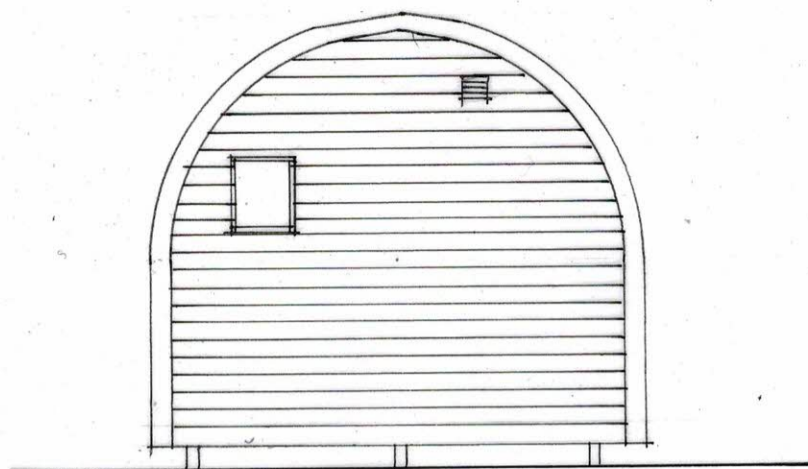


South Elevation

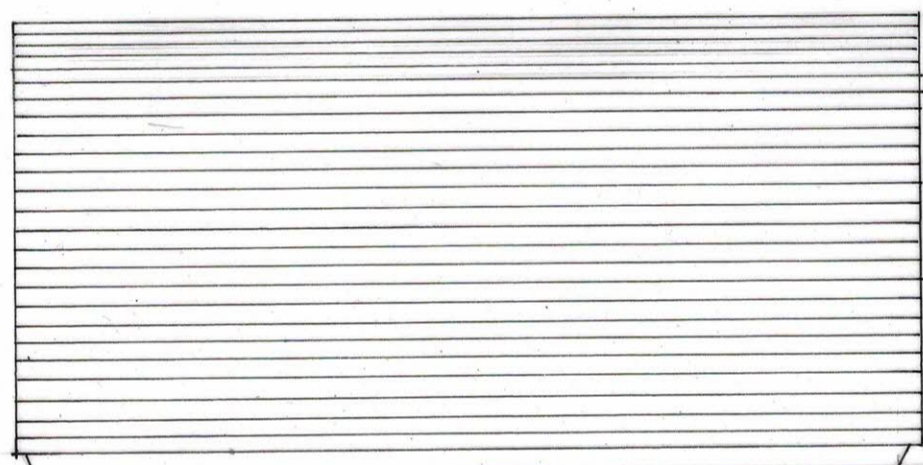


West Elevation

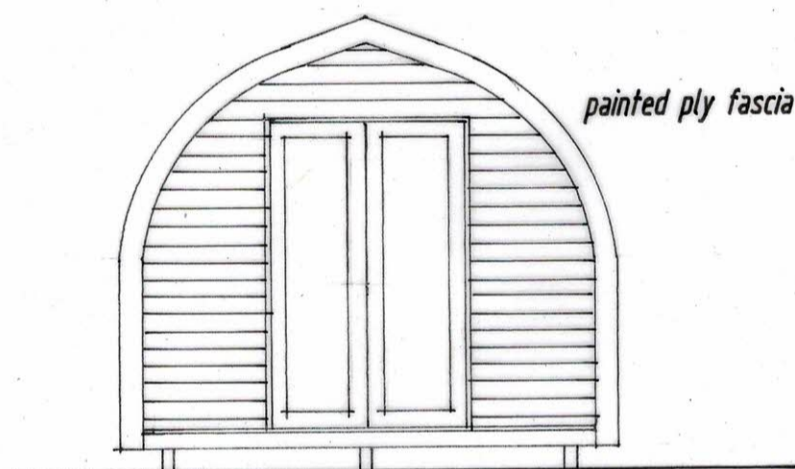

North Elevation

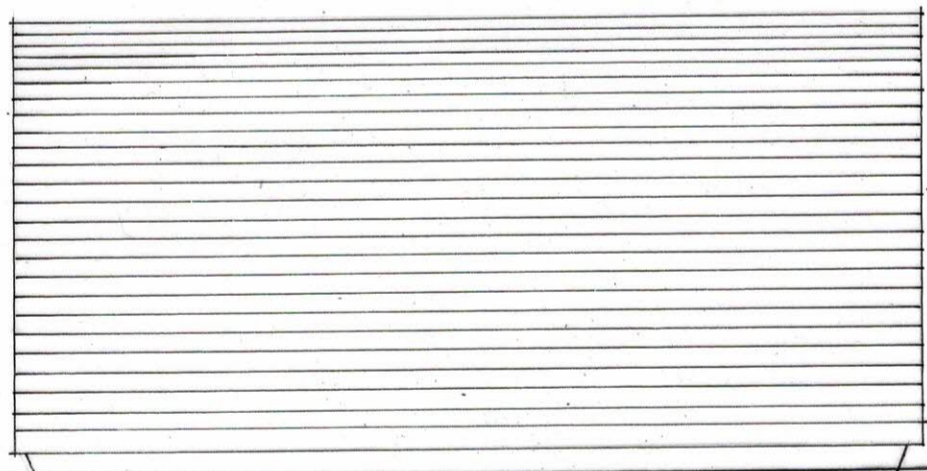

East Elevation

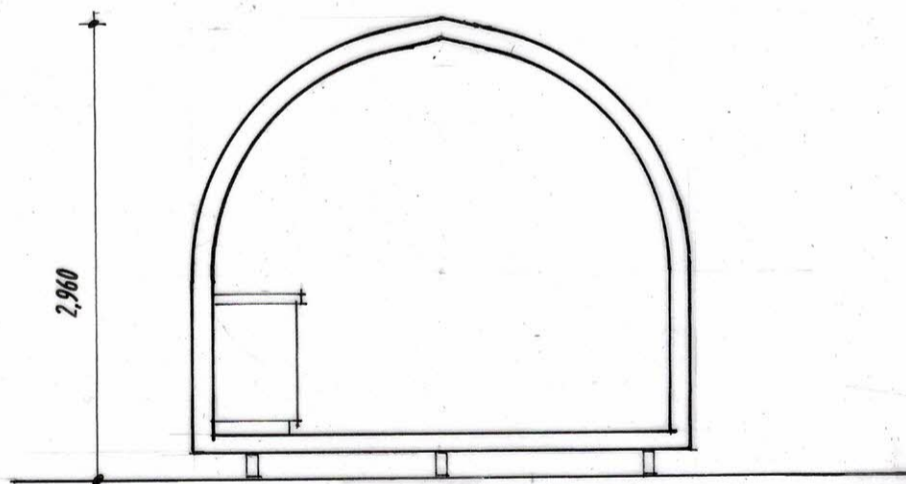

Section

CLIENT
Mrs E. Young

JOB
Proposed Glamping pods at
Ashmill Caravan Park
Stirling Road
DOUNE


DRAWING
Plan, Section and Elevations

SCALE 1: 50 DATE March 2021

FARQUHAR MACLEAN ARCHITECT
Beechcroft Studio
Northlea
DOUNE
FK16 6DH

Tel. No. 01786 841014

DRAWING NUMBER
01

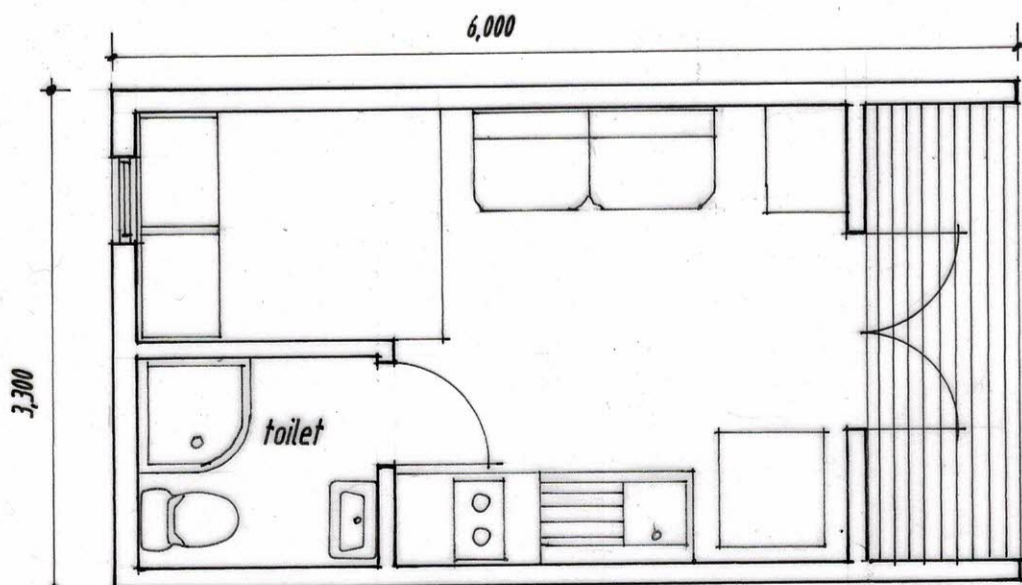

Plan

