



(ETH MELYN) DESIGNED BY PLOT OWNERS MR R HICK & MS J BOND


B

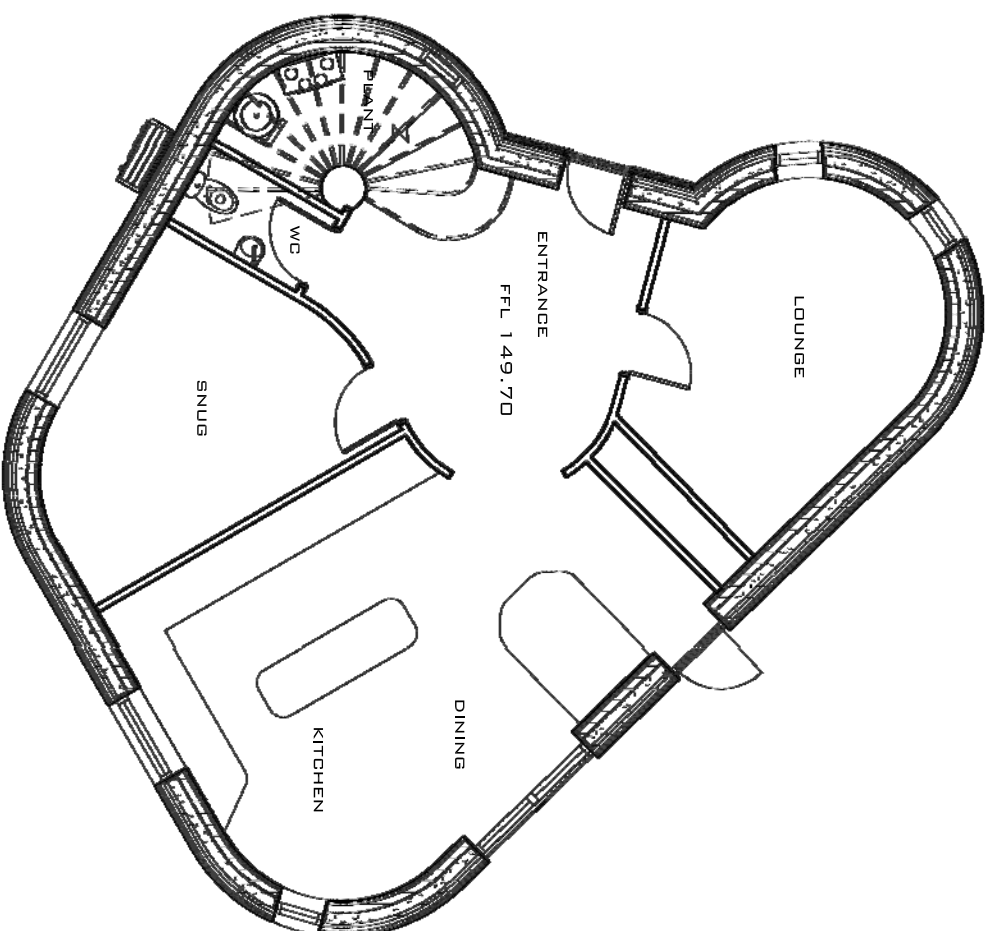

01 PROPOSED GROUND FLOOR PLAN
 PL SCALE 1:100 @ A3

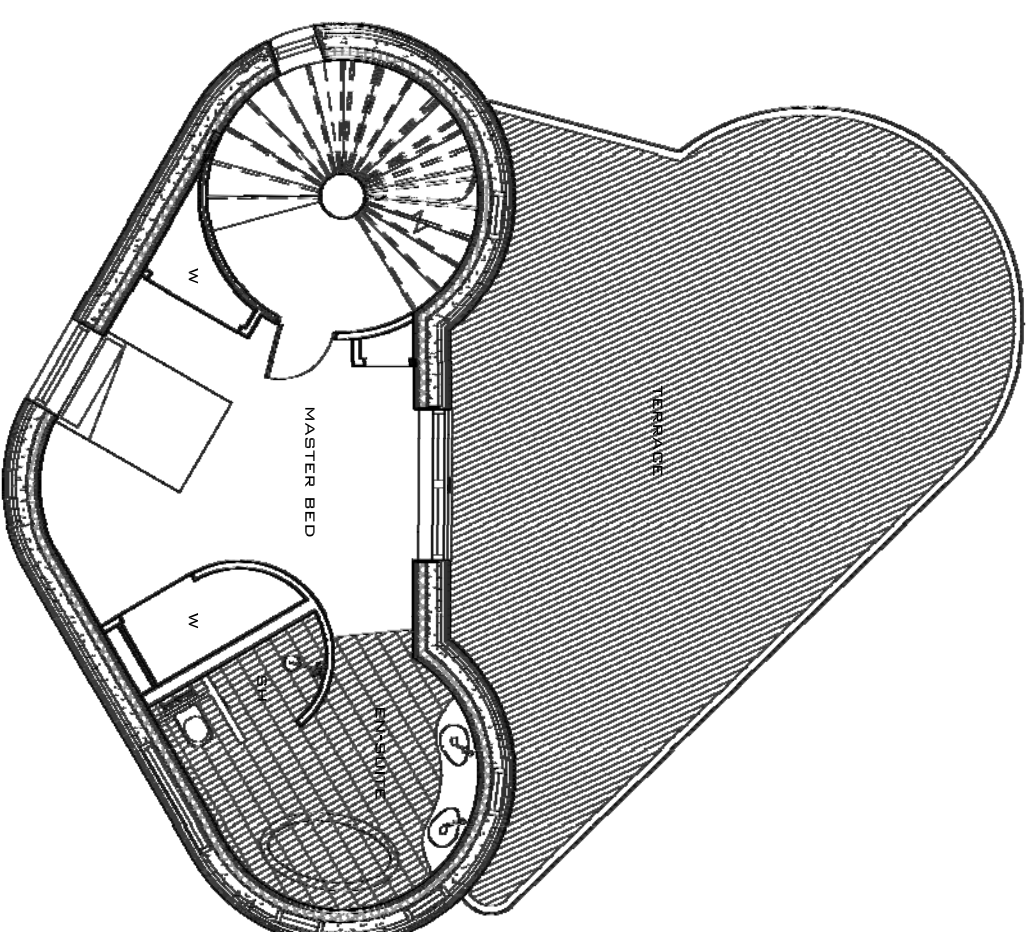

02 PROPOSED FIRST FLOOR PLAN
 PL SCALE 1:100 @ A3

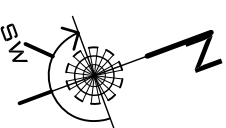

Rev.	Revision Notes	Date
A	RESERVED MATTERS SUBMISSION	29-04-2020
B	NON MATERIAL AMENDMENT	12-07-2021
Rev.	-	-
Rev.	-	-
Rev.	-	-

RIBA 
 Chartered Practice

Job Description	Date	Scale	Drawn	Checked
PROPOSED LOW ENERGY DWELLING	29-04-20	1:100	IA	NJD

Location	Drawing Title	Job No.	Dwg. No.	Rev.
PLOT 8 (ETH MELYN), HWEG ROSVA WITHIEL TURN, ROCHE, PL26 BLH	PROPOSED GROUND AND FIRST FLOOR PLANS	MPSS	PL-111	B

ARCO2 Architecture Ltd., ARCO2 House, Boundary Road, Dunmure, Bodmin - www.arco2.co.uk - T:01208 72100/72200 - F:01208 72270

ARGO
2