



(ETH MELYN) DESIGNED BY PLOT OWNERS MR R HICK & MS J BOND


B

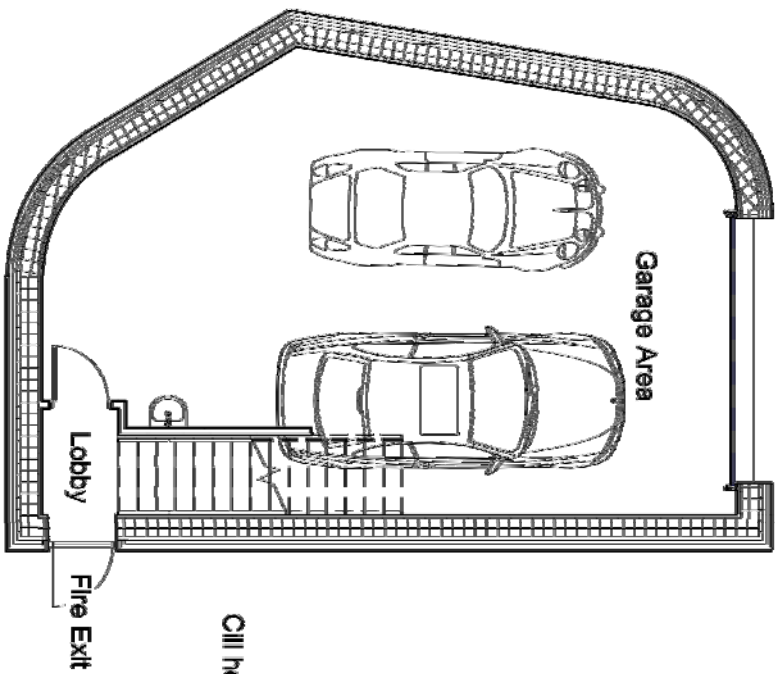

01 PROPOSED GROUND FLOOR PLAN
PL SCALE 1:100 @ A3

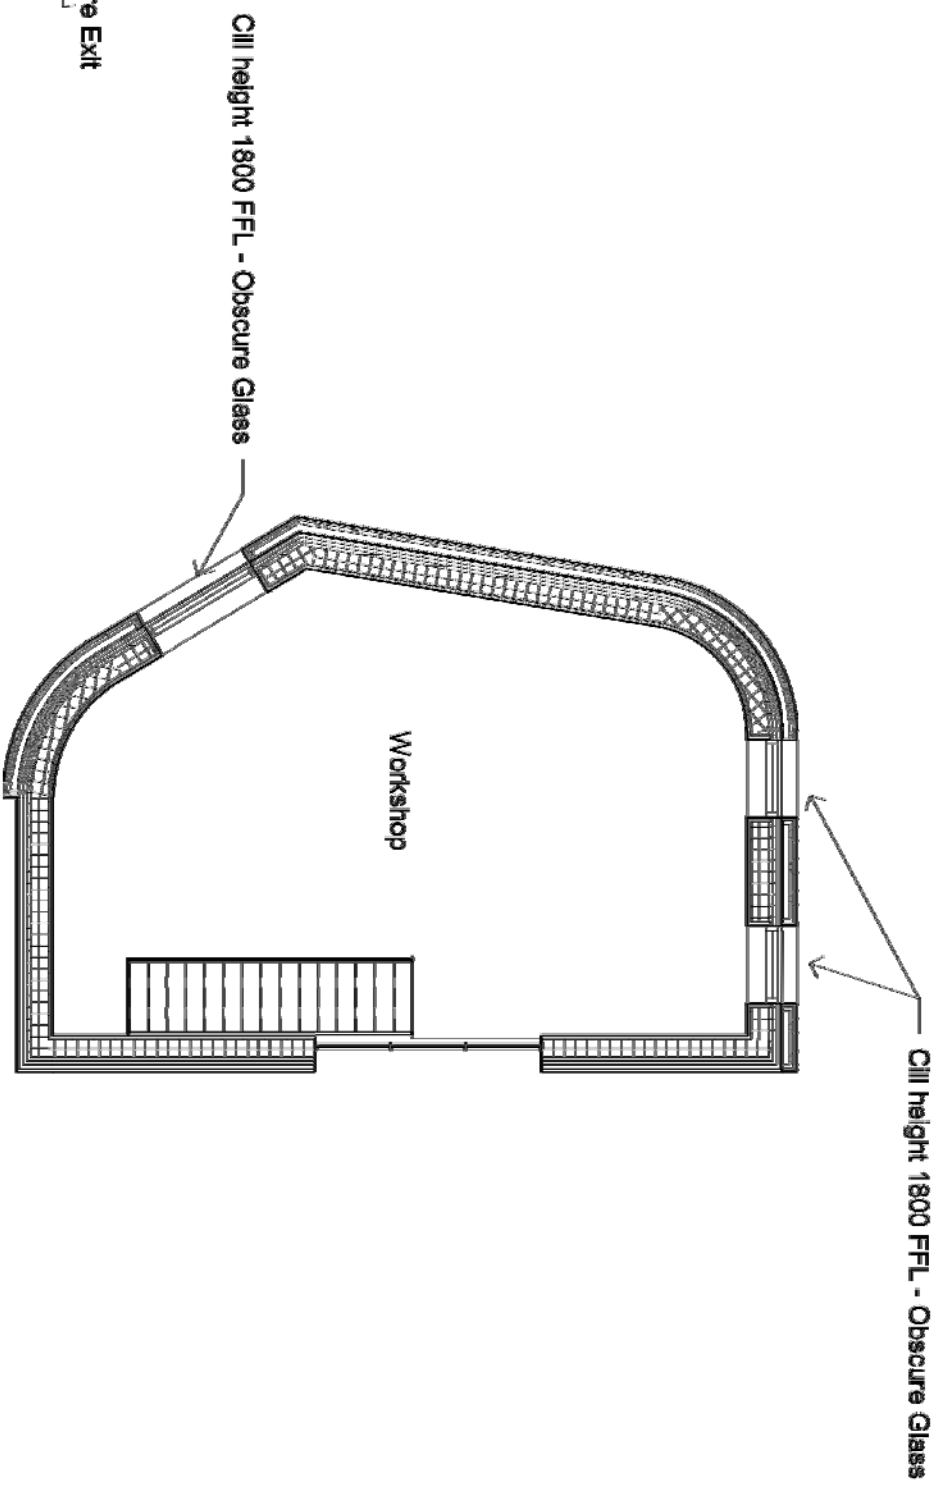

02 PROPOSED FIRST FLOOR PLAN
PL SCALE 1:100 @ A3

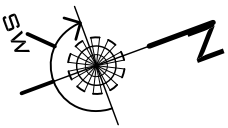

Rev.	Revision Notes	Date
A	RESERVED MATTERS SUBMISSION	29-04-2020
B	NON MATERIAL AMENDMENT	12-07-2021
Rev.	-	-
Rev.	-	-
Rev.	-	-

RIBA 
Chartered Practice

Job Description	Date	Scale	Drawn	Checked
PROPOSED LOW ENERGY DWELLING	29-04-20	1:100	IA	NJD

Location
PLOT 8 (ETH MELYN), HWEG ROSVA

Location
WITHIEL TURN, ROCHE, PL26 BLH

Client
MR R HICK & MS J BOND

Job No. MPSS
Dwg. No. PL-113
Rev. B

Drawing Title
PROPOSED GARAGE PLANS

ARCO2
2