




01 NORTH ELEVATION
 PL SCALE 1:100 @ A3

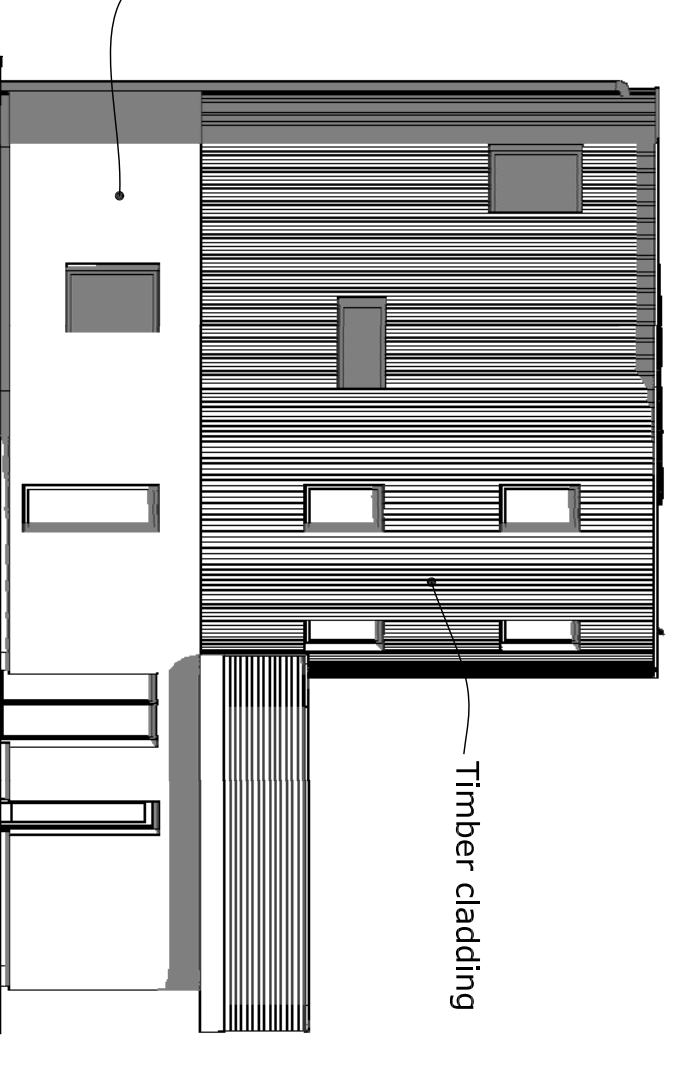

02 EAST ELEVATION
 PL SCALE 1:100 @ A3

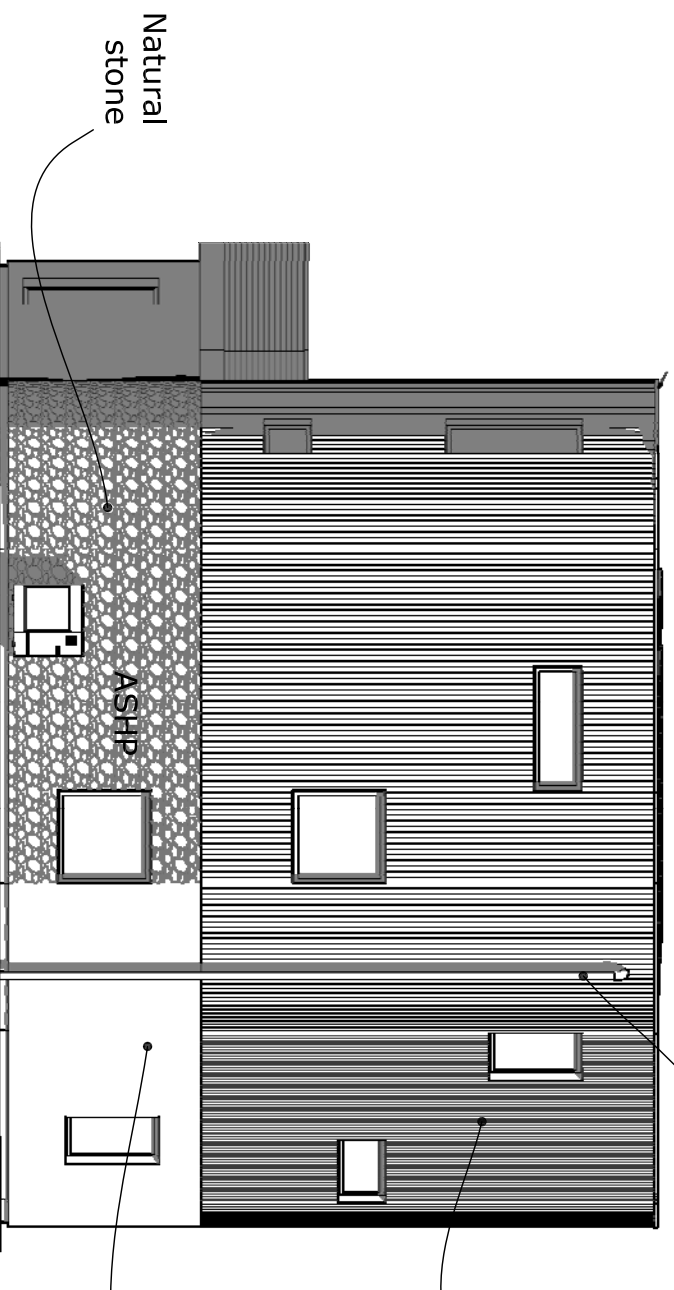

03 SOUTH ELEVATION
 PL SCALE 1:100 @ A3

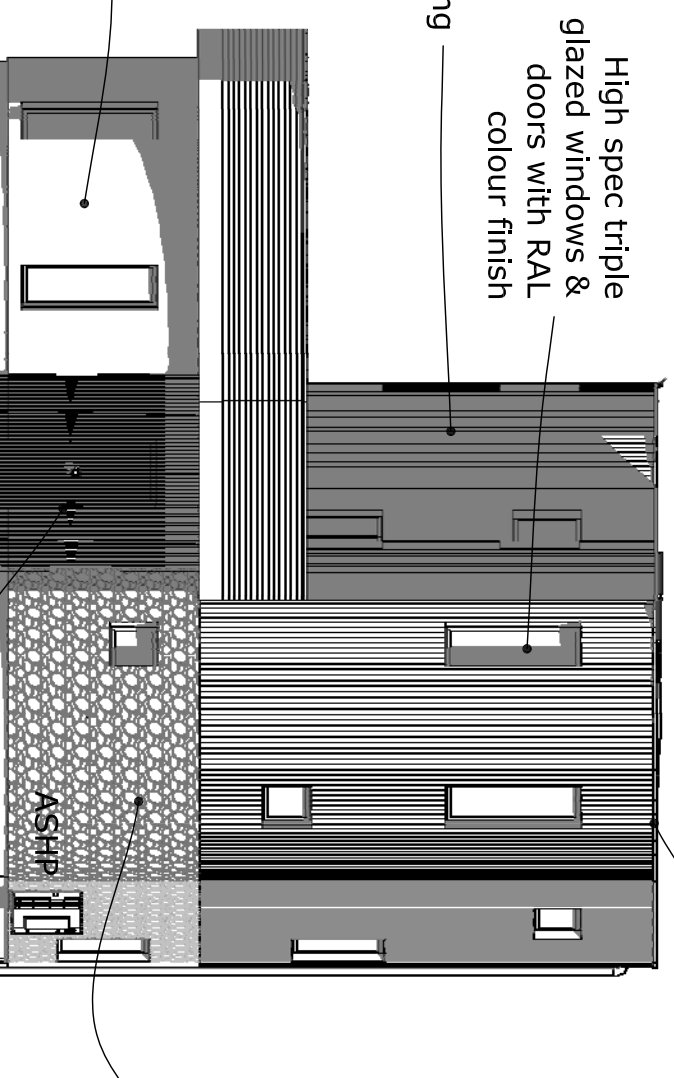

04 WEST ELEVATION
 PL SCALE 1:100 @ A3

Lindab rainwater goods
 Powder coated aluminium or zinc copings & flashings

Rev.	Revision Notes	Date
A	RESERVED MATTERS SUBMISSION	29-04-2020
B	NON MATERIAL AMENDMENT	12-07-2021
Rev.	-	-
Rev.	-	-
Rev.	-	-

Job Description	PROPOSED LOW ENERGY DWELLING	Date	29-04-20	Scale	1:100	Drawn	IA	Checked	NJD
Location	PLOT 8 (ETH MELYN), HWEG ROSVA	Drawing Title	PROPOSED ELEVATIONS						
Location	WITHIEL TURN, ROCHE, PL26 8LH	Client	MR R HICK & MS J BOND	Job No.	MPSS	Dwg. No.	PL-211	Rev.	B