



(ETH MELYN) DESIGNED BY PLOT
OWNERS MR R HICK & MS J BOND

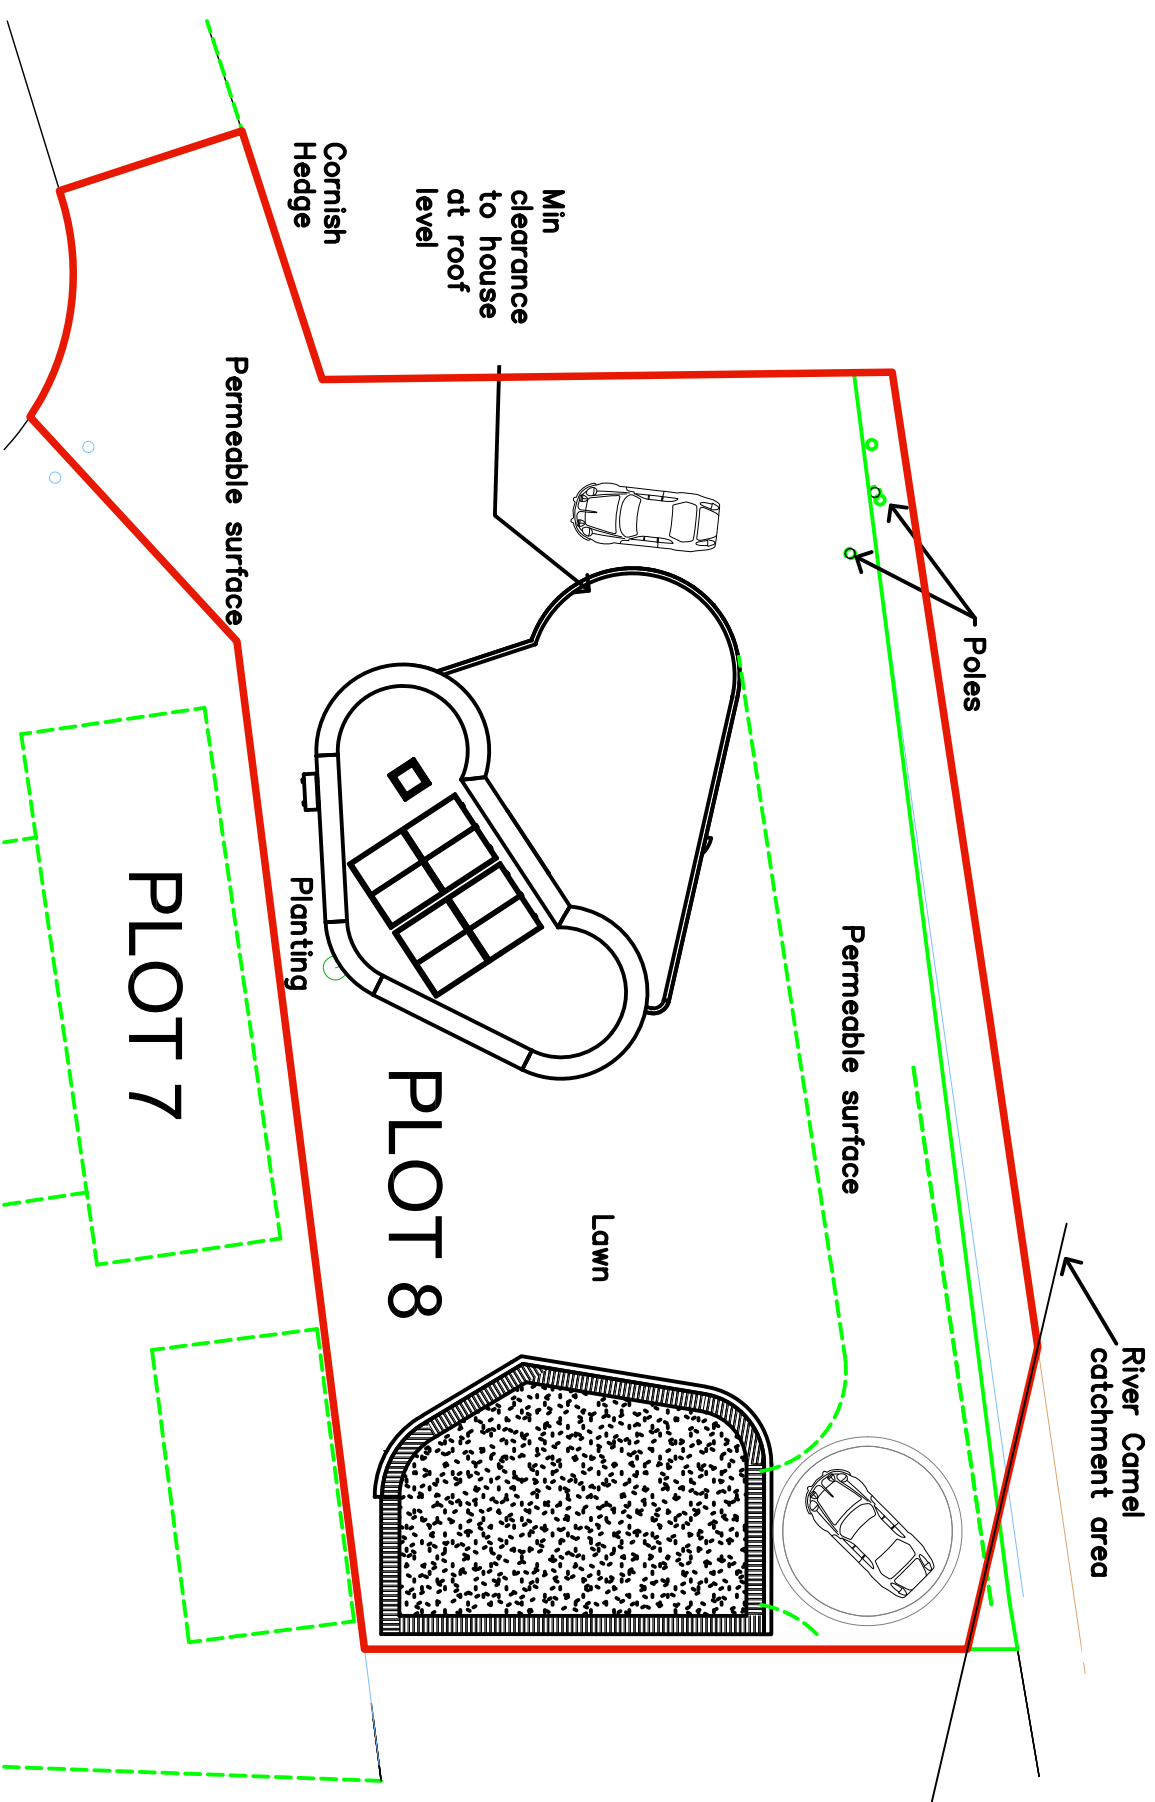

01 PROPOSED SITE PLAN
PL SCALE 1:200 @ A3

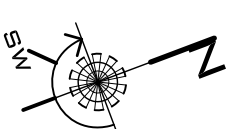

Rev.	Revision Notes	Date
A	RESERVED MATTERS SUBMISSION	29-04-2020
B	NON MATERIAL AMENDMENT	12-07-2021
C	RED LINE REMOVED AT REQUEST OF CORNWALL COUNCIL	12-08-2021
D	AMENDED RED LINE	16-08-2021
-	-	-

RIBA 
Chartered Practice

Job Description	Date	Scale	Drawn	Checked
PROPOSED LOW ENERGY DWELLING	29-04-20	1:200	IA	NJD

Location	Drawing Title
PLOT 8 (ETH MELYN), HWEG ROSVA	PROPOSED SITE PLAN

Location	Job No.	Dwg. No.	Rev.
WITHIEL TURN, ROCHE, PL26 BLH	MPSS	PL-012	D

Client	Job No.	Dwg. No.	Rev.
MR R HICK & MS J BOND	MPSS	PL-012	D

ARCO2 Architecture Ltd., ARCO2 House, Boundary Road, Dunmere, Bodmin - www.arco2.co.uk - T:01208 72100/72200 - F:01208 72270

