



FRONT (EAST FACING) ELEVATION



SIDE (NORTH FACING) ELEVATION



REAR (WEST FACING) ELEVATION




SIDE (SOUTH FACING) ELEVATION

EXISTING ELEVATIONS 1:100.




LOCATION PLAN 1:1250

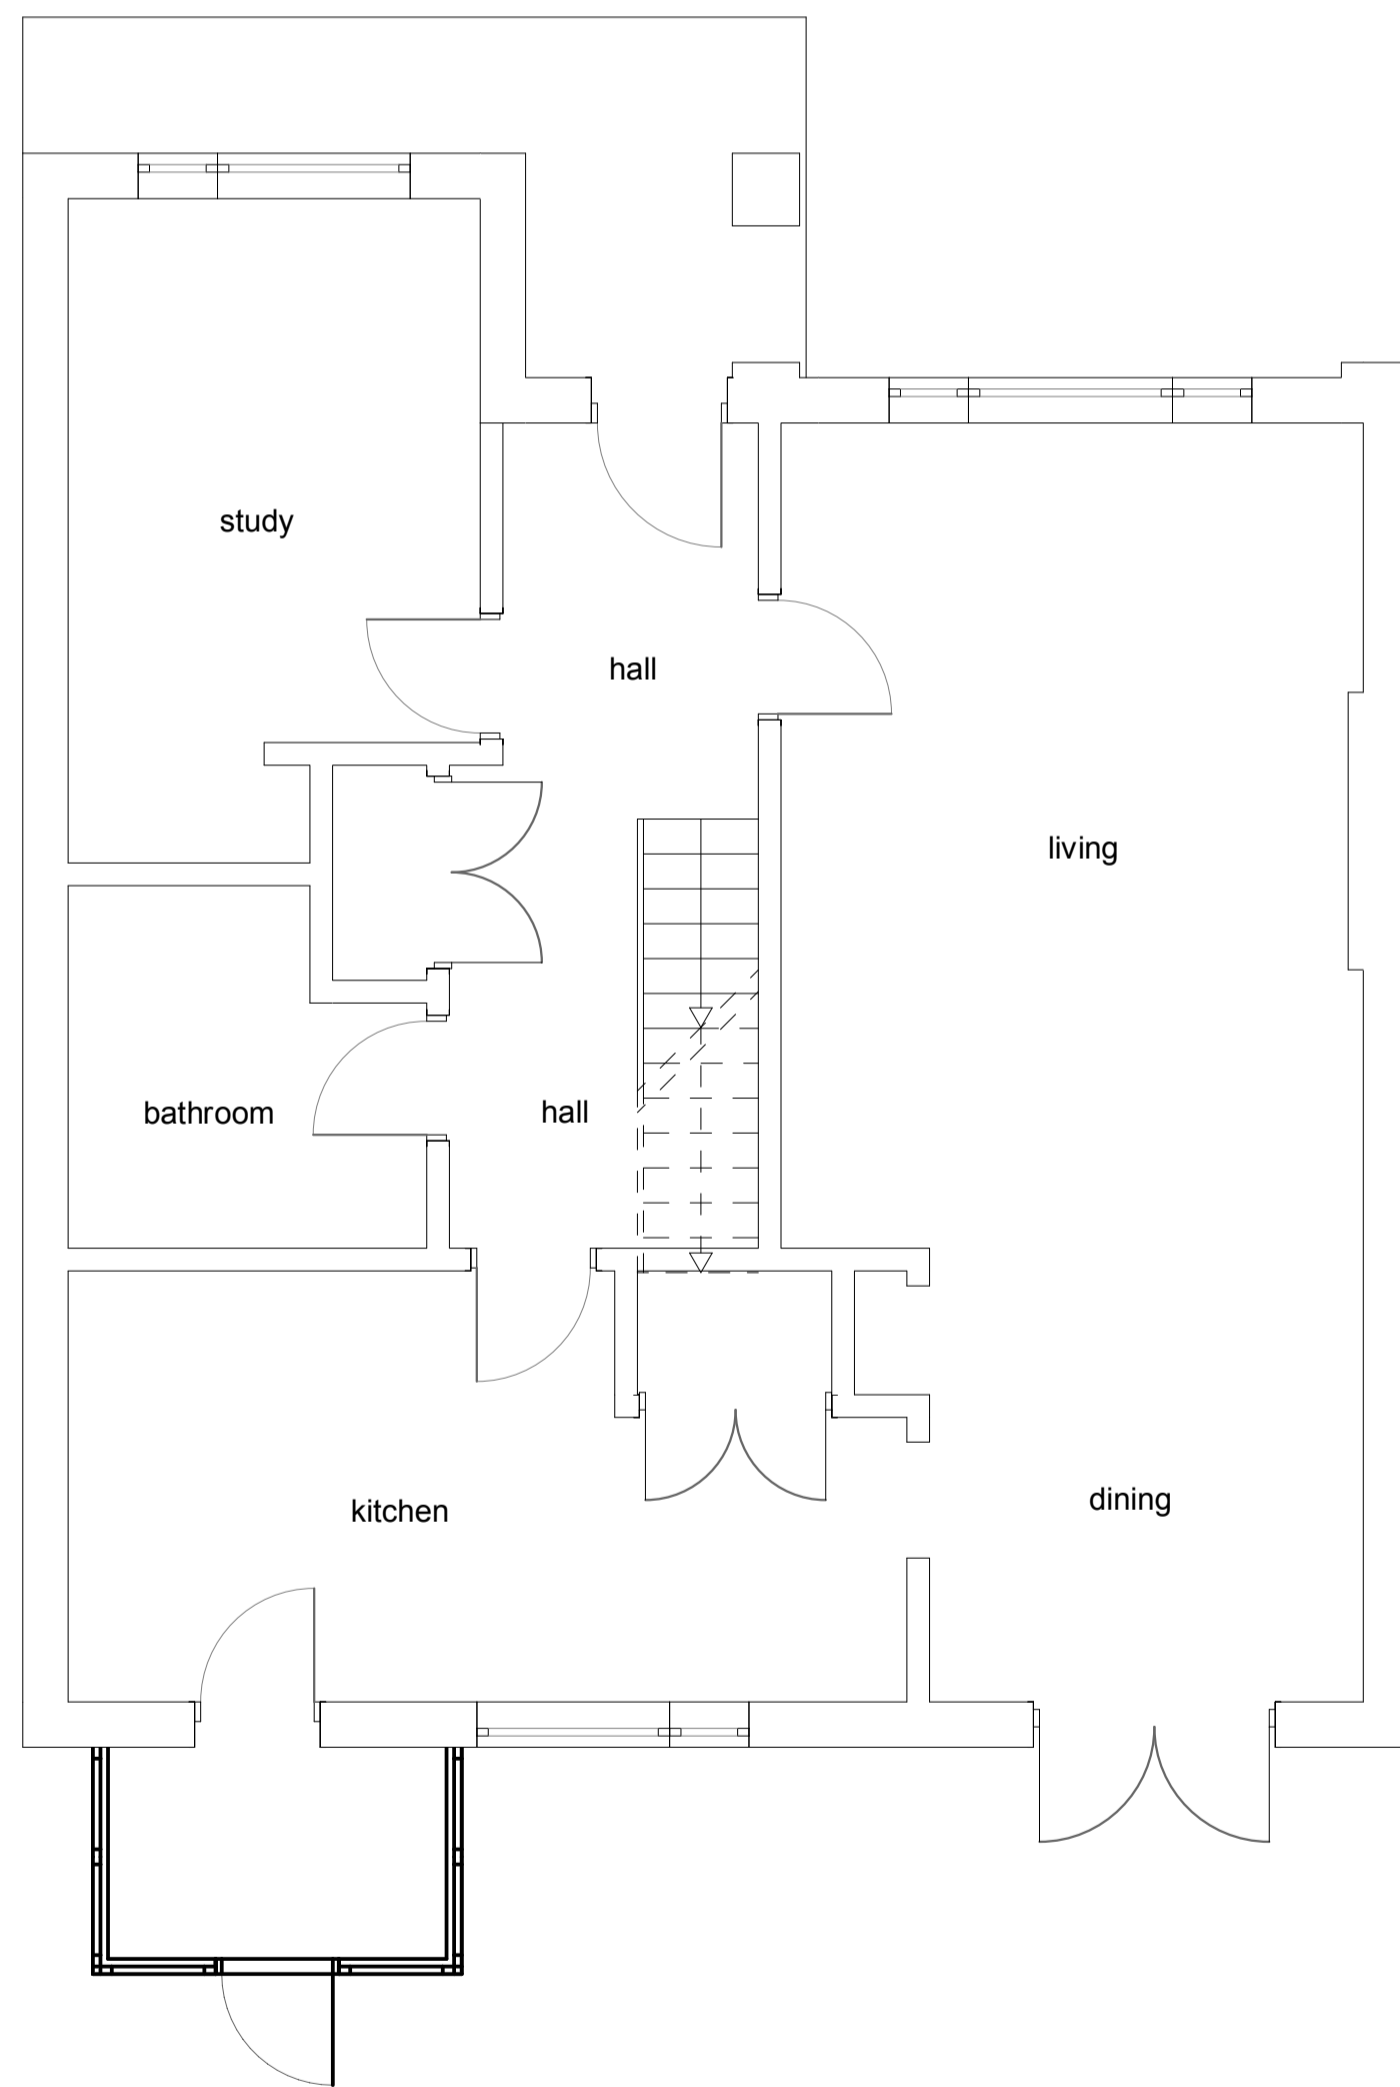


GROUND FLOOR PLAN.


EXISTING PLANS 1:50.

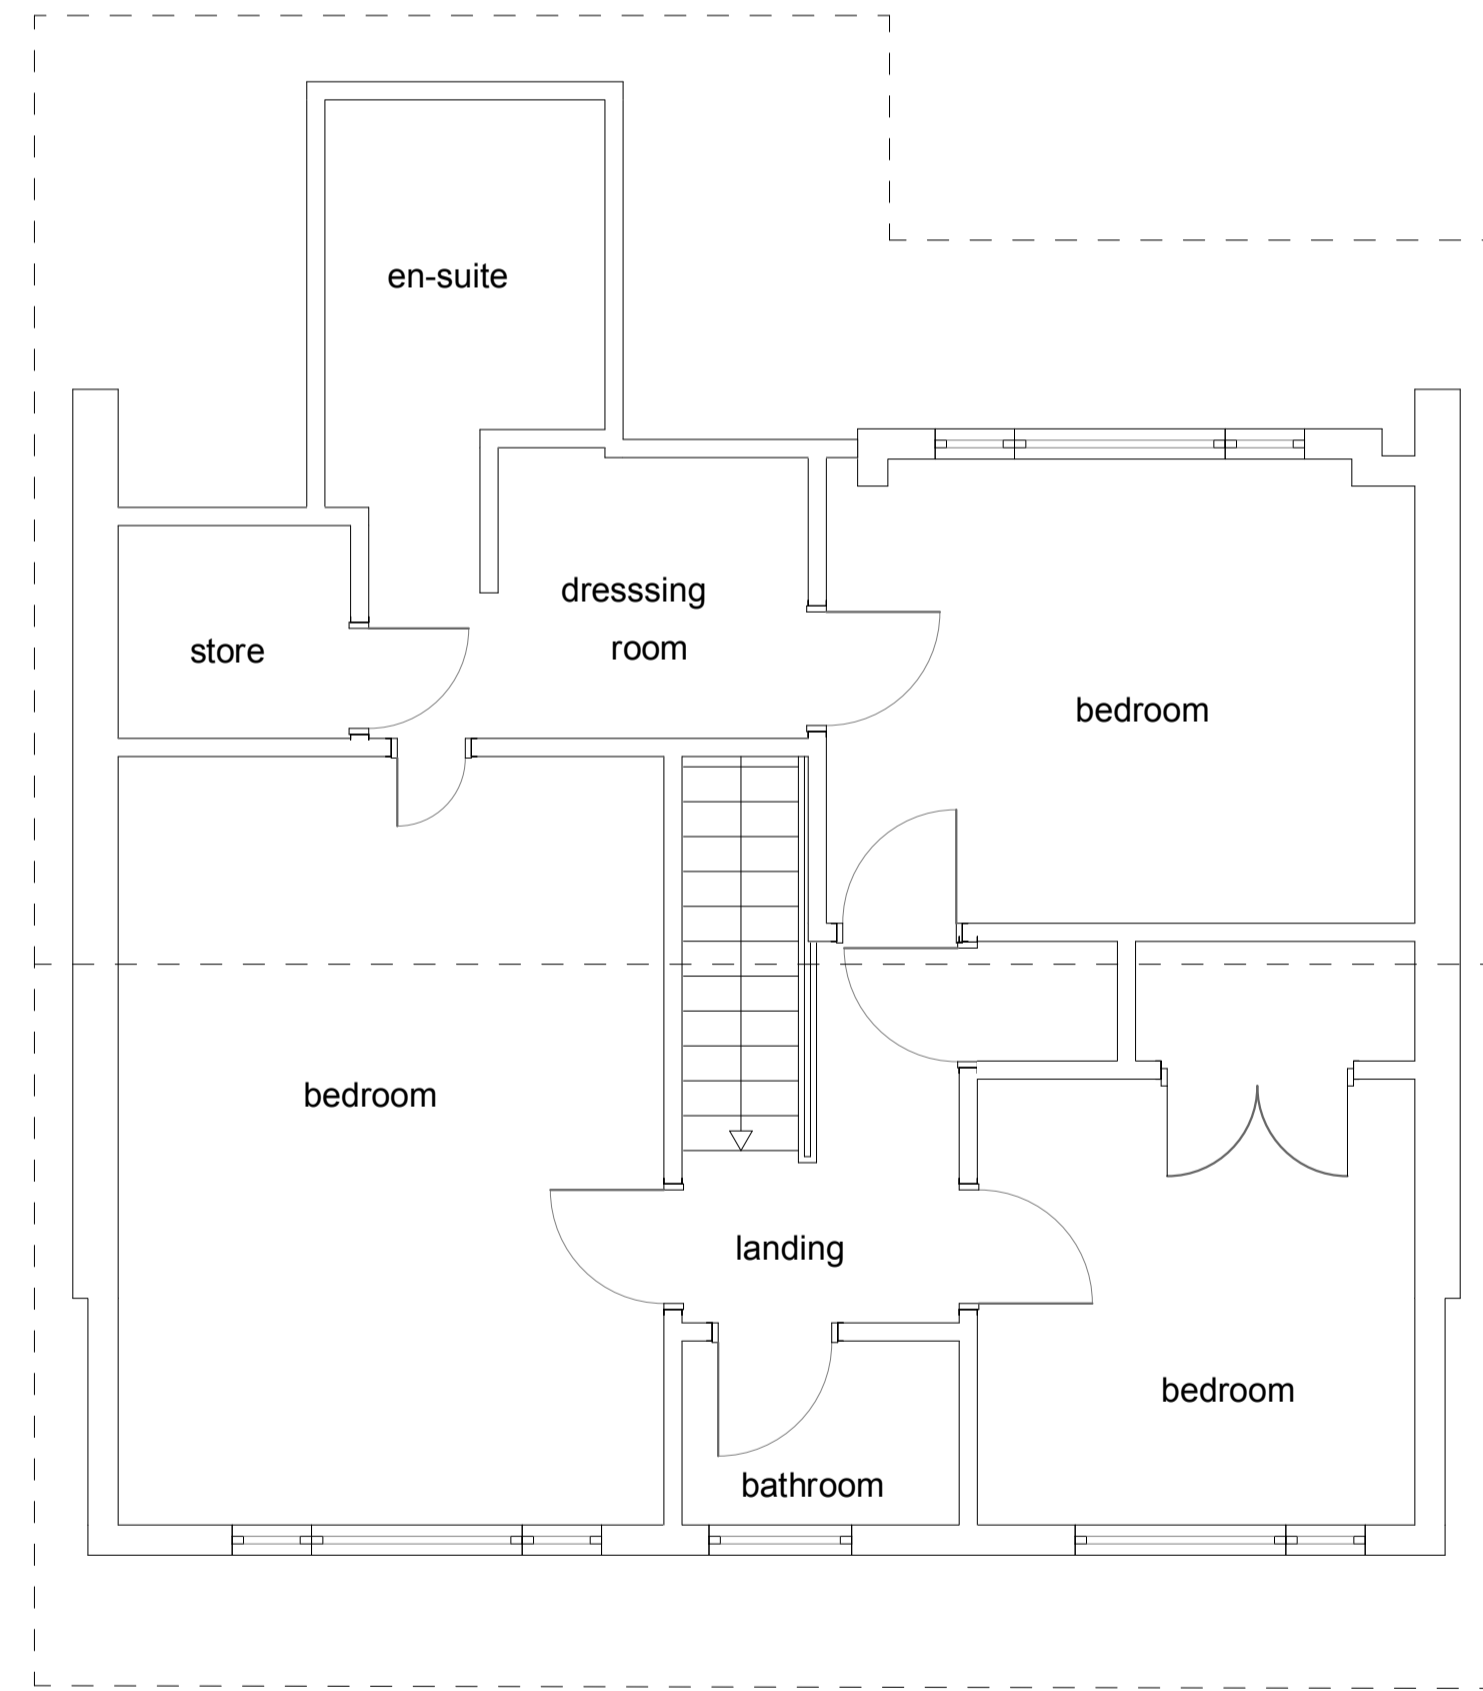

FIRST FLOOR PLAN.

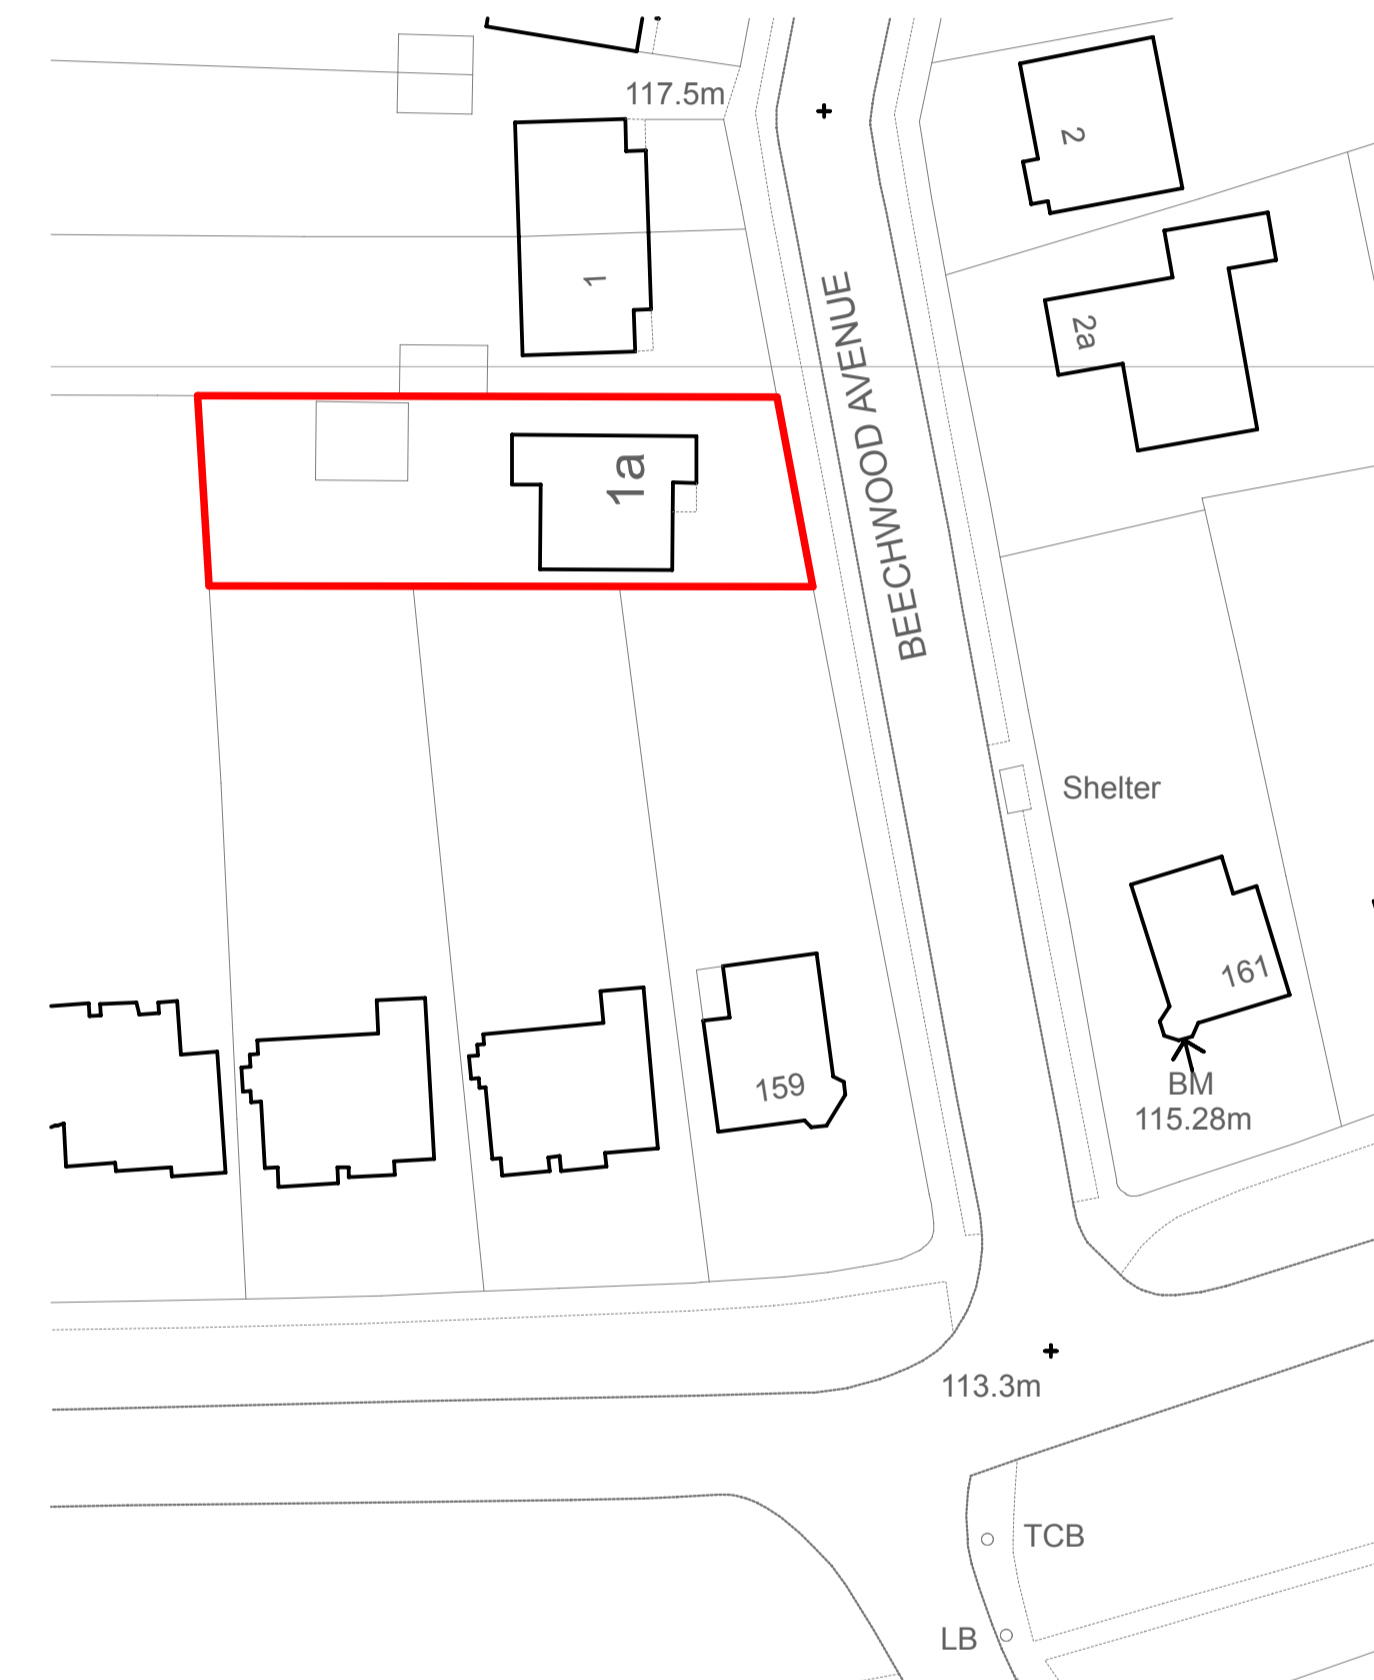

BLOCK PLAN 1:500

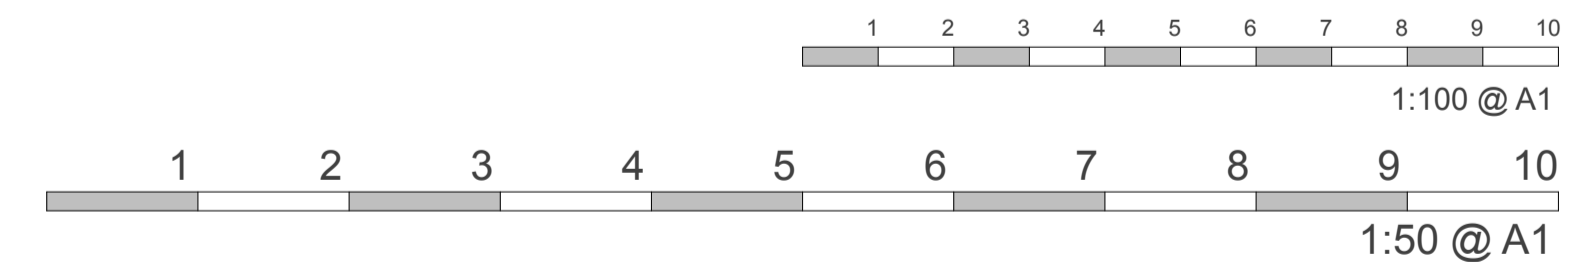

Work to indicated dimensions only. All dimensions to be confirmed on site. This drawing is to be read in conjunction with other drawings in this series and all relevant consultants drawings and documentation, where applicable. This drawing has been produced for the client and project identified below and is not intended for use by any other purpose other than indicated on this drawing. Report any discrepancies on this drawing to Garrick Architects for clarification.

| | |
|--|---|
| <p>GARRICK ARCHITECTS</p> <p>www.garrickarchitects.co.uk</p> | <p>Scheme 1A BEECHWOOD AVENUE, BRIGHTON ROOF ALTERATIONS.</p> |
| | <p>Title PROPOSED PLANS AND ELEVATIONS.</p> |
| | <p>Client L.BURT & J.G. HILLS</p> |
| | <p>Scale 1:50, 100, 500, 1250 @ A1</p> |
| <p>Date JULY 2021</p> | <p>Drawing Number 2123-P-03</p> |

CERTIFICATE OF LAWFUL DEVELOPMENT ONLY