


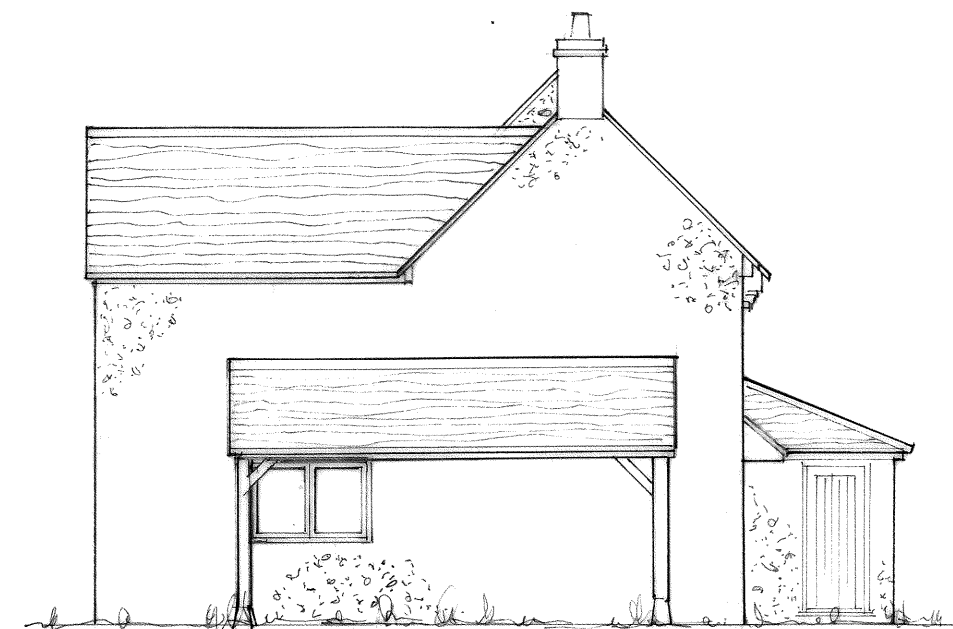

south-east elevation



north-east elevation



south-west elevation



north-west elevation

PROPOSED ELEVATIONS

Change of Use of part of Paddock to Garden - Two Storey Rear Addition - Car Port at Side
 Brookfield Foscote Road Maids Morton Buckingham

Scale 1 : 100

Drg. no. 2156.12

DJC Associates

ALL MEASUREMENTS TO BE CHECKED ON SITE

DRAFT FOR PLANNING ONLY