




**SITE LOCATION PLAN**  
**AREA 4 HA**  
**SCALE 1:1250 on A4**  
**CENTRE COORDINATES: 568632, 232862**




**SITE LOCATION PLAN**  
**SCALE 1:1250**



**SITE PLAN AS EXISTING**  
**SCALE 1:200**

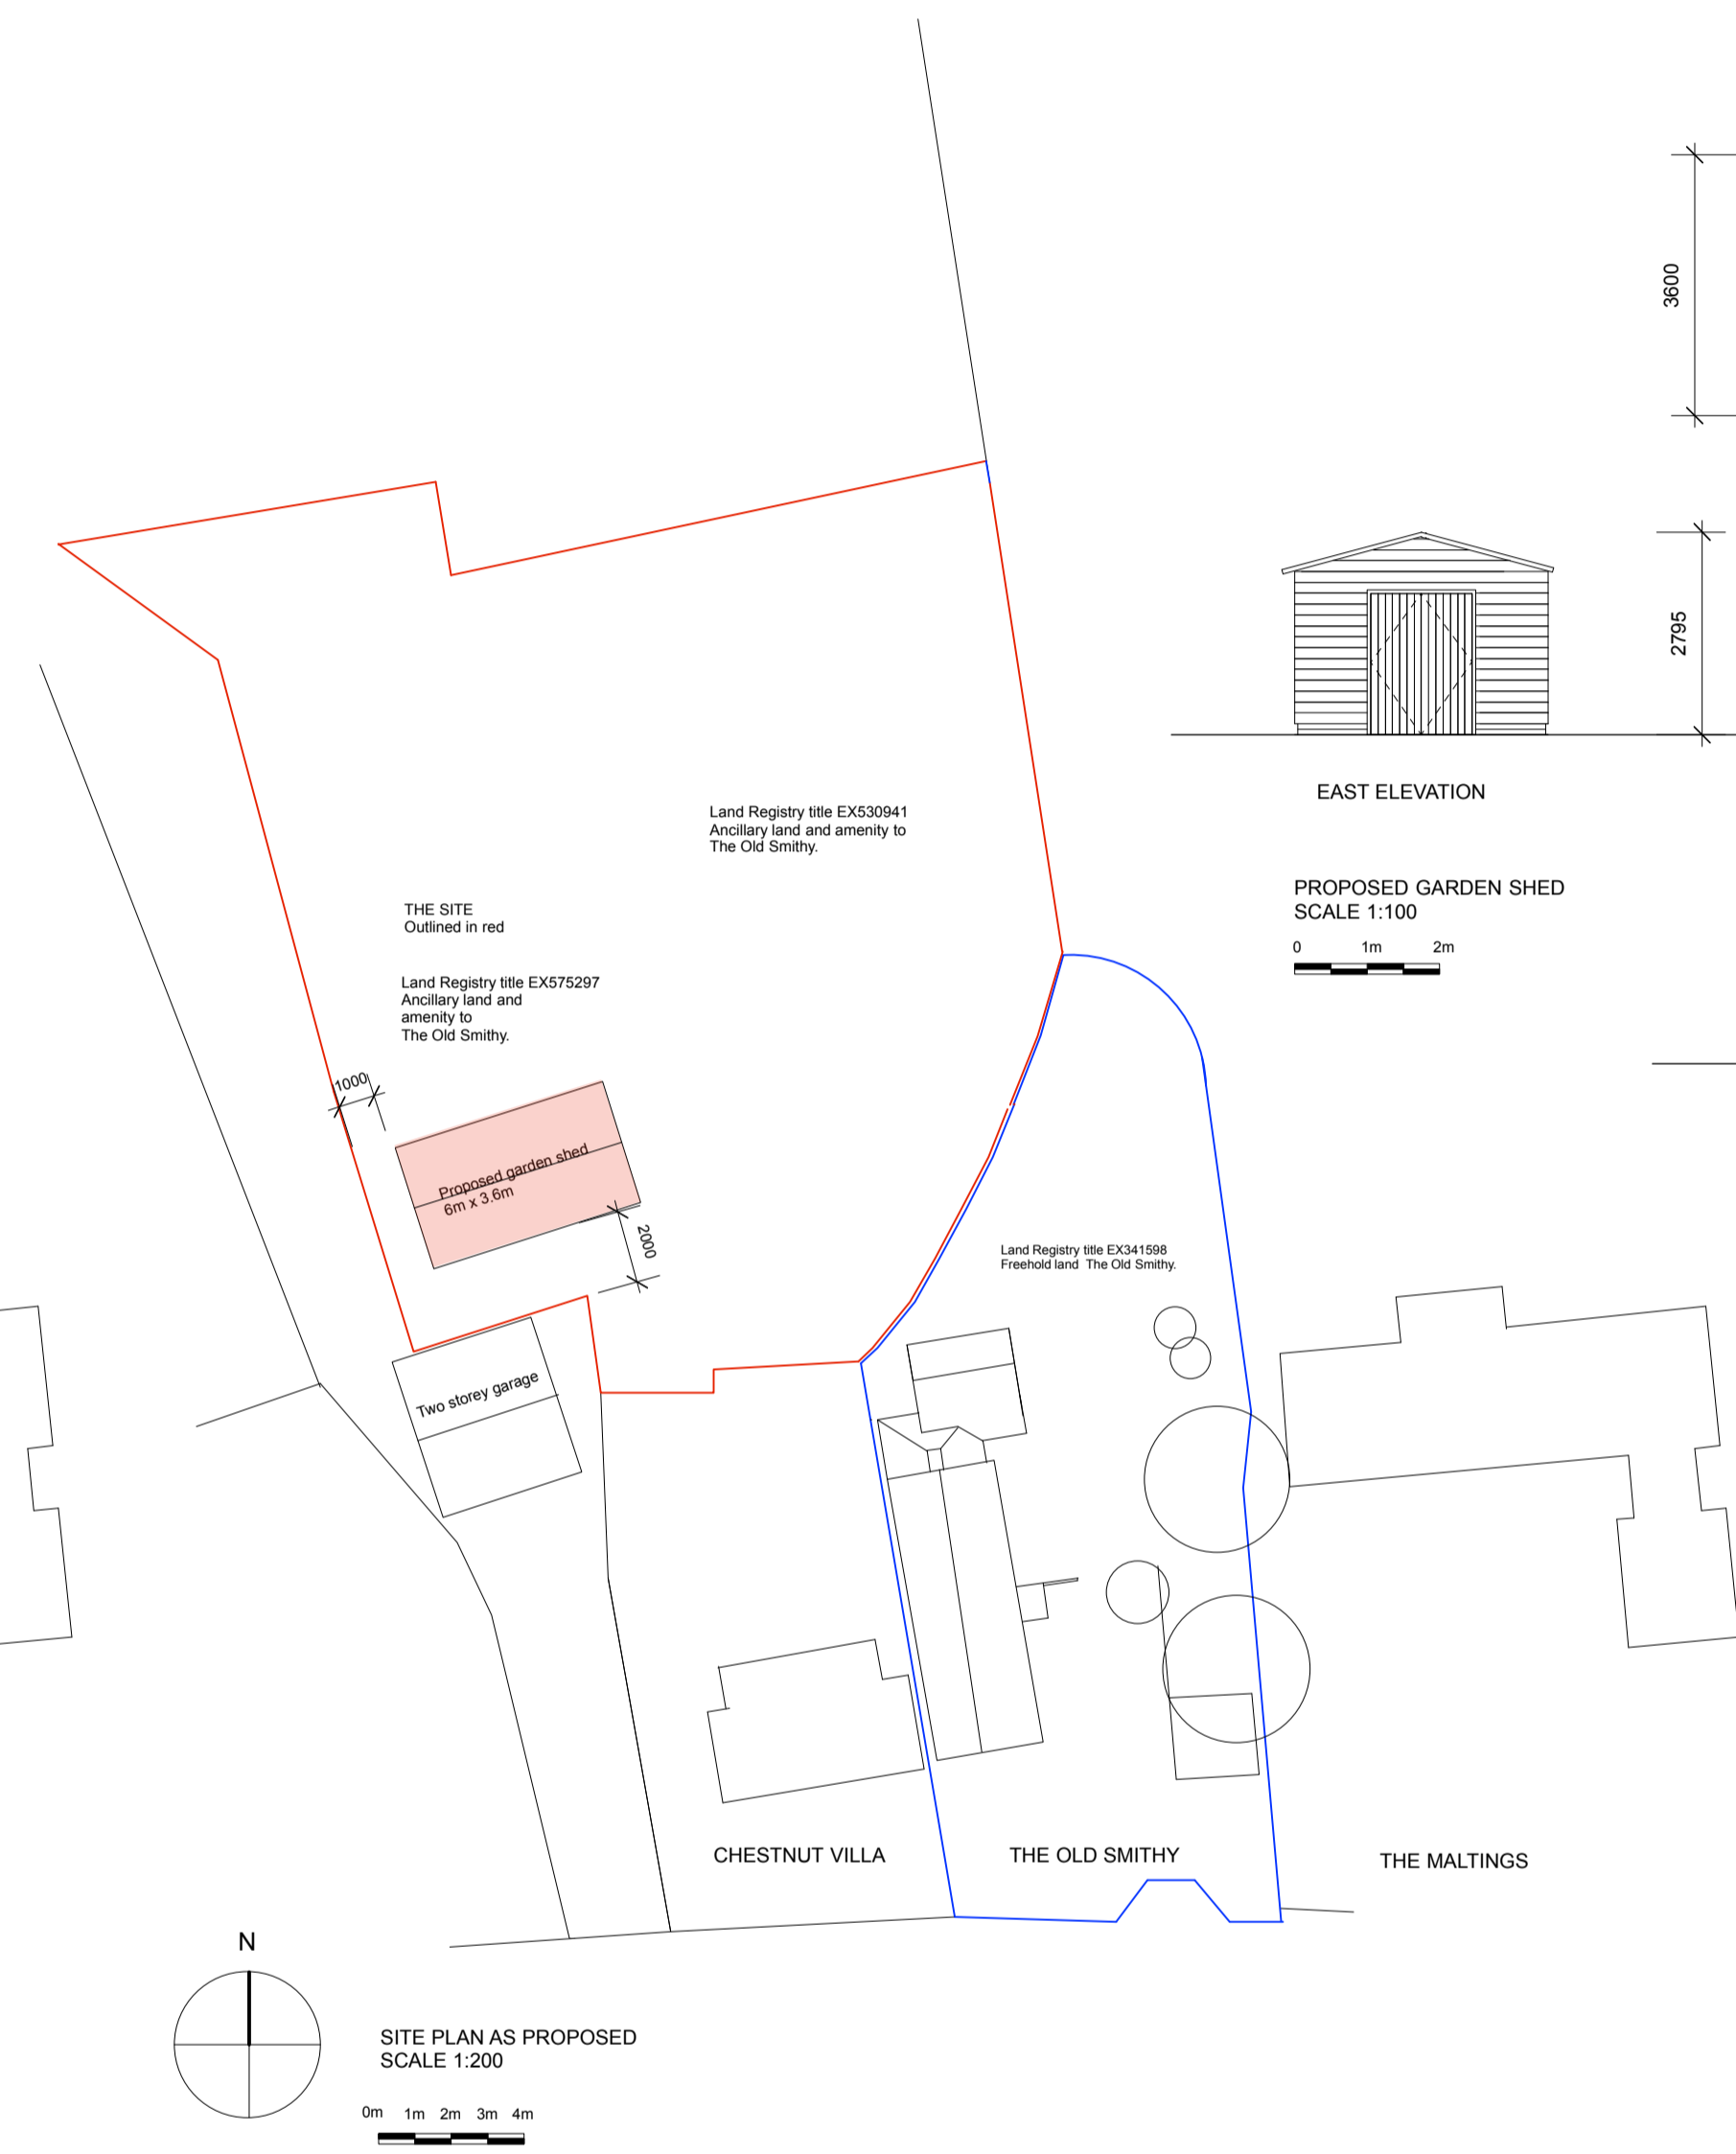

**SITE PLAN AS PROPOSED**  
**SCALE 1:200**

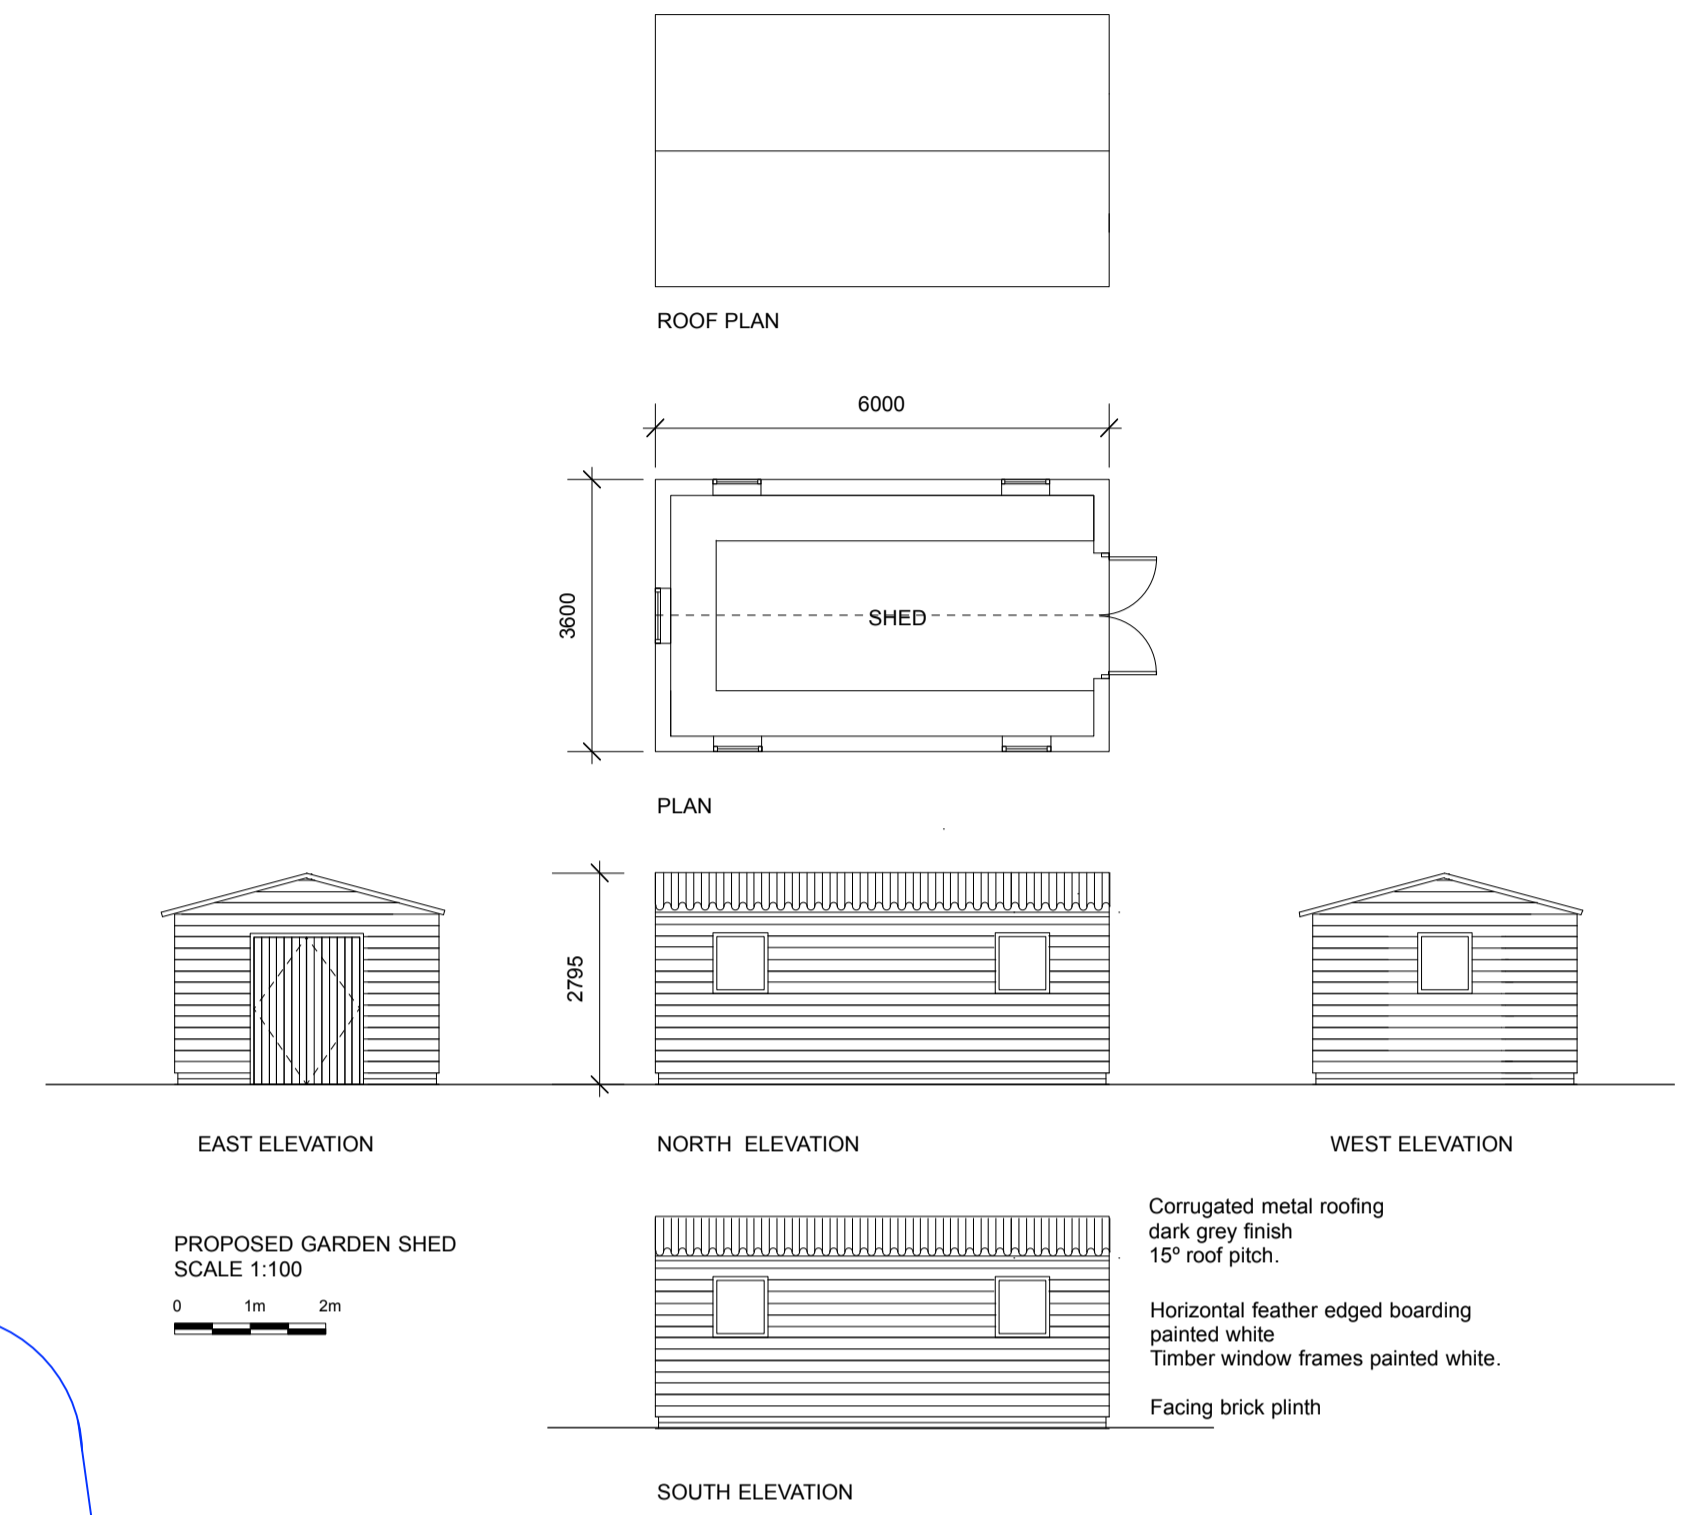

Supplied by Streetwise Maps Ltd  
 www.streetwise.net  
 Licence No: 100047474  
 13/08/2021 10:10:22

Client	Scale	Date	Drawn	Checked	Series	Revision	Date	Comment	Revision	Date	Comment
						A	08.08.21	Add proposed shed plan and elevations. Adjust site outlined in red	B	15.08.21	Add 1:1250 site location plan
GILES AND RUTH STOCK	1:200, 1:250@A1	27.07.21	PS								
Project	Drawing No.	Revision	Status		Initials						
THE OLD SMITHY CHURCH HILL FINCHINGFIELD	PSD_GRS_02	B	Planning								
Title	This drawing remains the property of Paul Sheridan Design and may not be copied, altered, reproduced or disclosed without prior consent of Paul Sheridan Design. Do not scale dimensions from the drawing. All dimensions are subject to site confirmation by the contractor. Any discrepancies are to be reported to Paul Sheridan Design. Copyright PPS Design Limited 2018.										

**PAUL SHERIDAN DESIGN**  
 Independent architecture & interiors  
 6A Emson Close, Saffron Walden CB30 1XH.  
 E paulsheridandesign@btinternet.com  
 T +44 (0) 1799 219134  
 M +44 (0) 7549 524474  
 W paulsheridandesign.com