




EAST ELEVATION (SIDE)

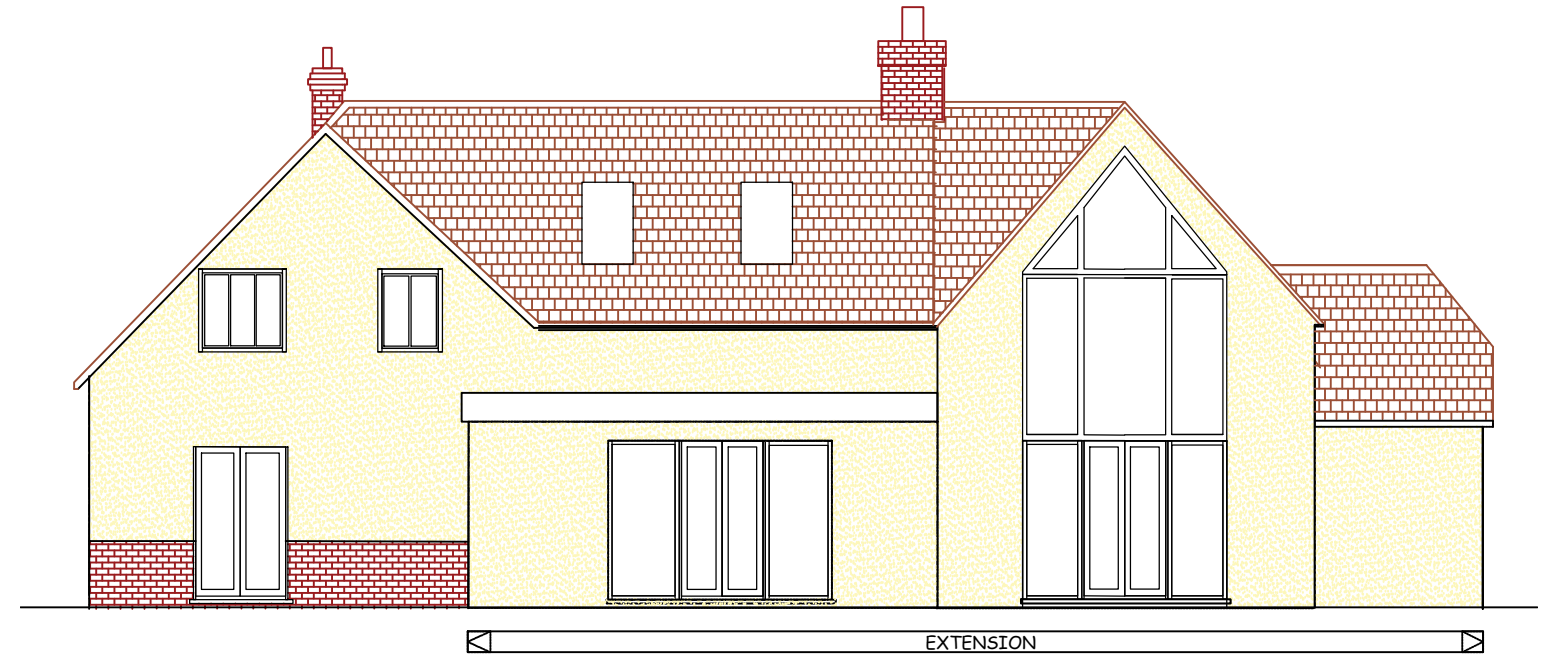


SOUTH ELEVATION (REAR)

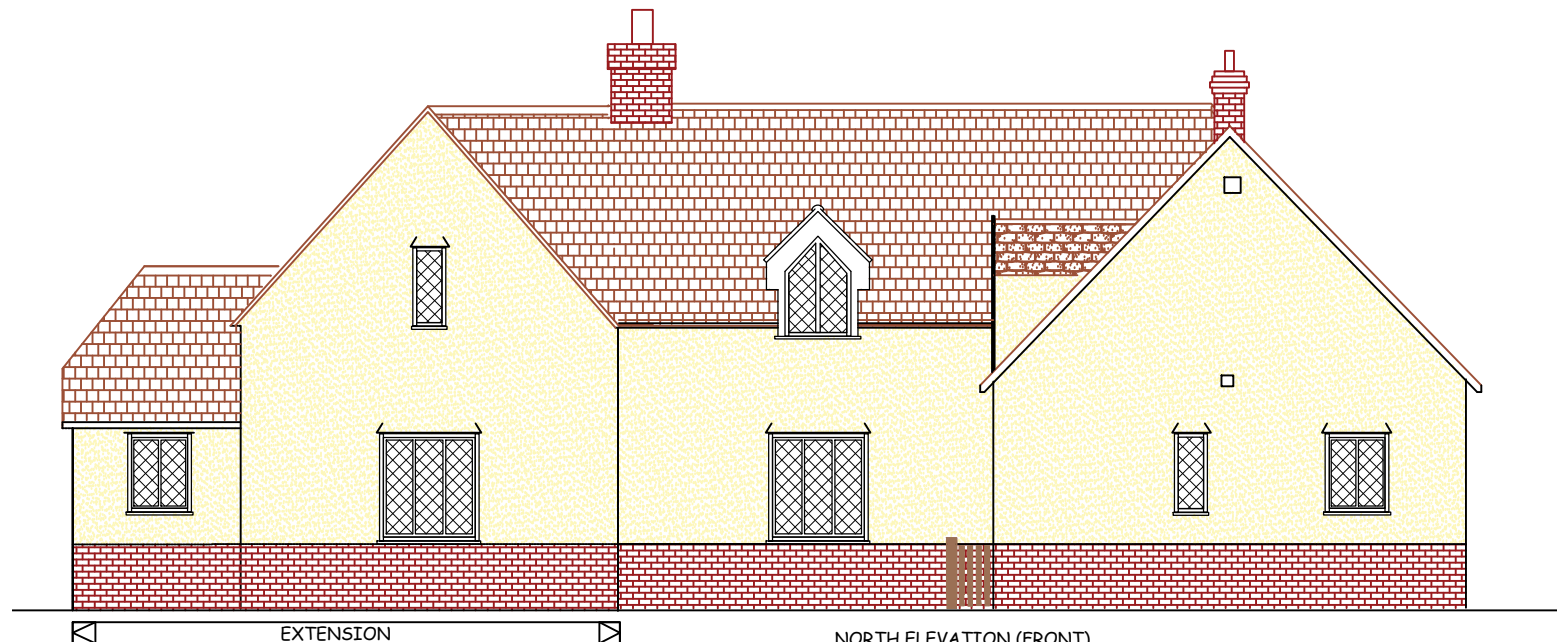


NORTH ELEVATION (FRONT)

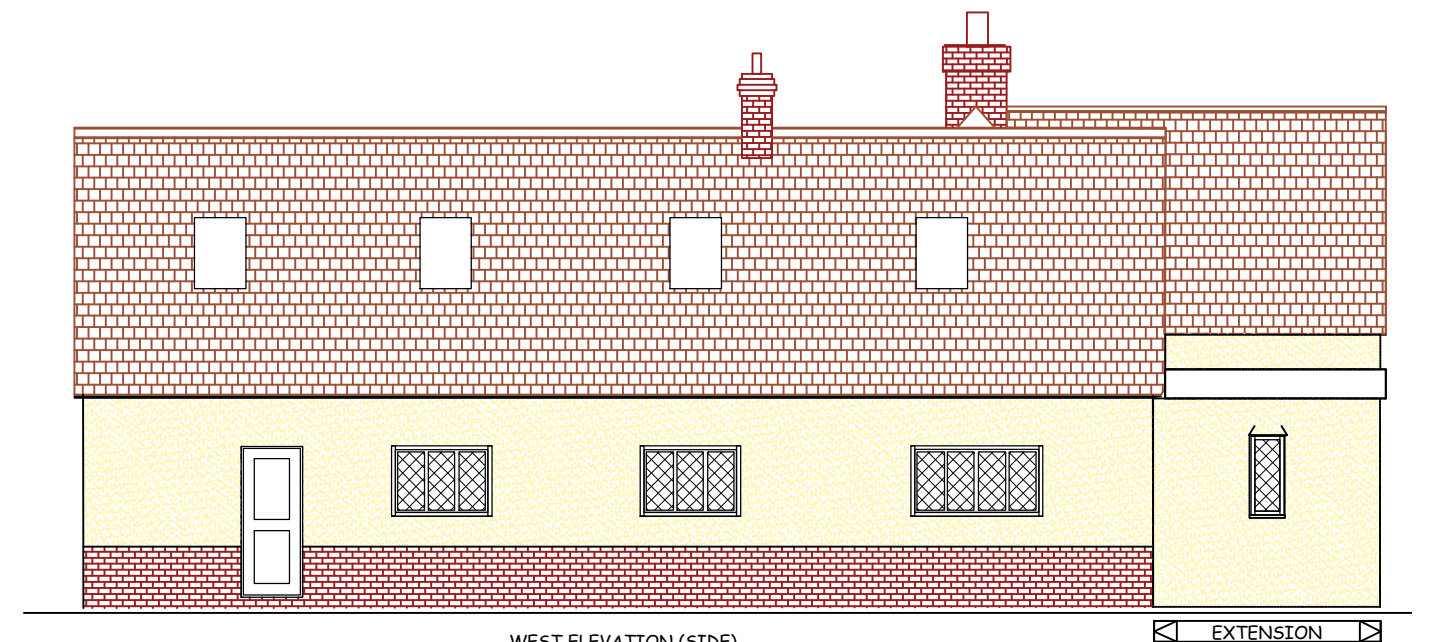

WEST ELEVATION (SIDE)

 

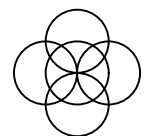The Smithy, Hall Road, Panfield, Braintree CM7 5AW	CLIENT 2 STOREY REAR EXTENSION		
	ELEVATIONS AS EXISTING PROPOSED		
		DRAWING NUMBER 5	REV D