

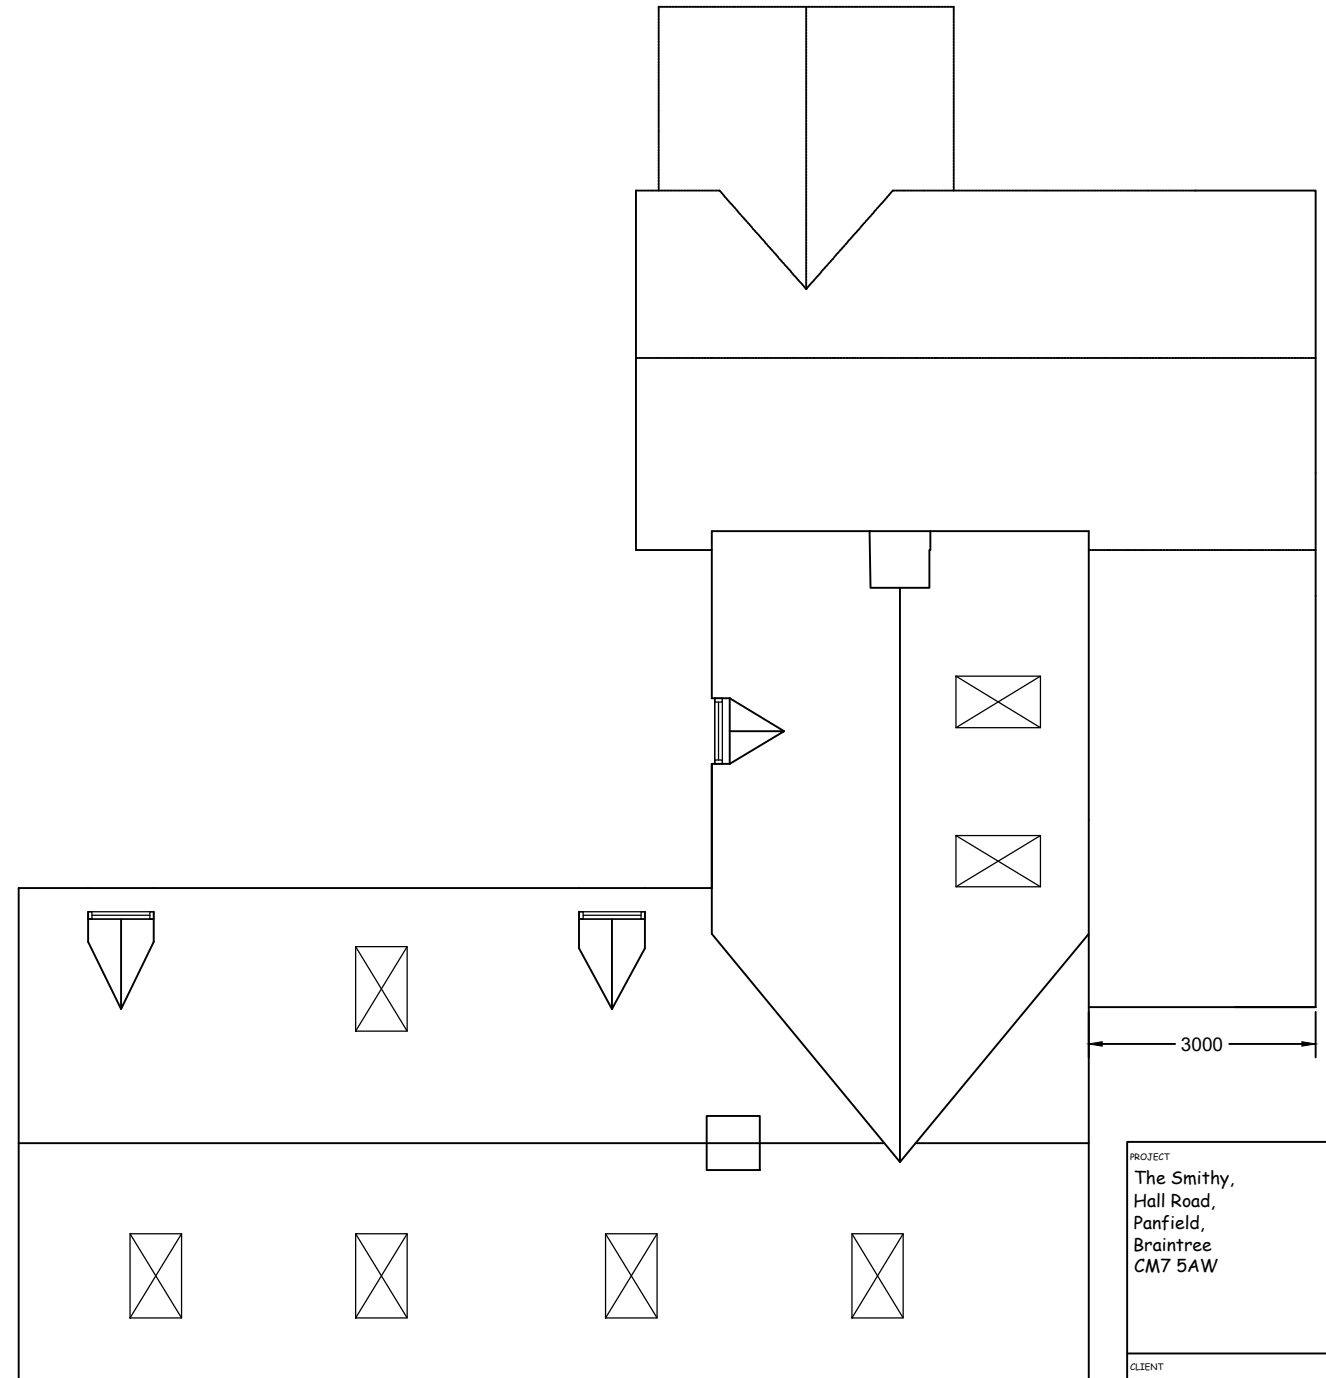
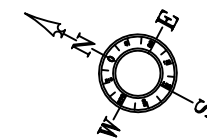


AS EXISTING

 

AS PROPOSED

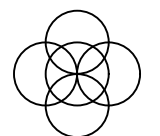

PROJECT The Smithy, Hall Road, Braintree, CM7 5AW	
CLIENT 2 STOREY SIDE EXTENSION AND SINGLE STOREY REAR EXTENSION	
ROOF PLANS 	
SCALE 1:100 @ A3	
DRAWING NUMBER 3	REV D