




Proposed Ground Floor Plan
(Scale 1:50)

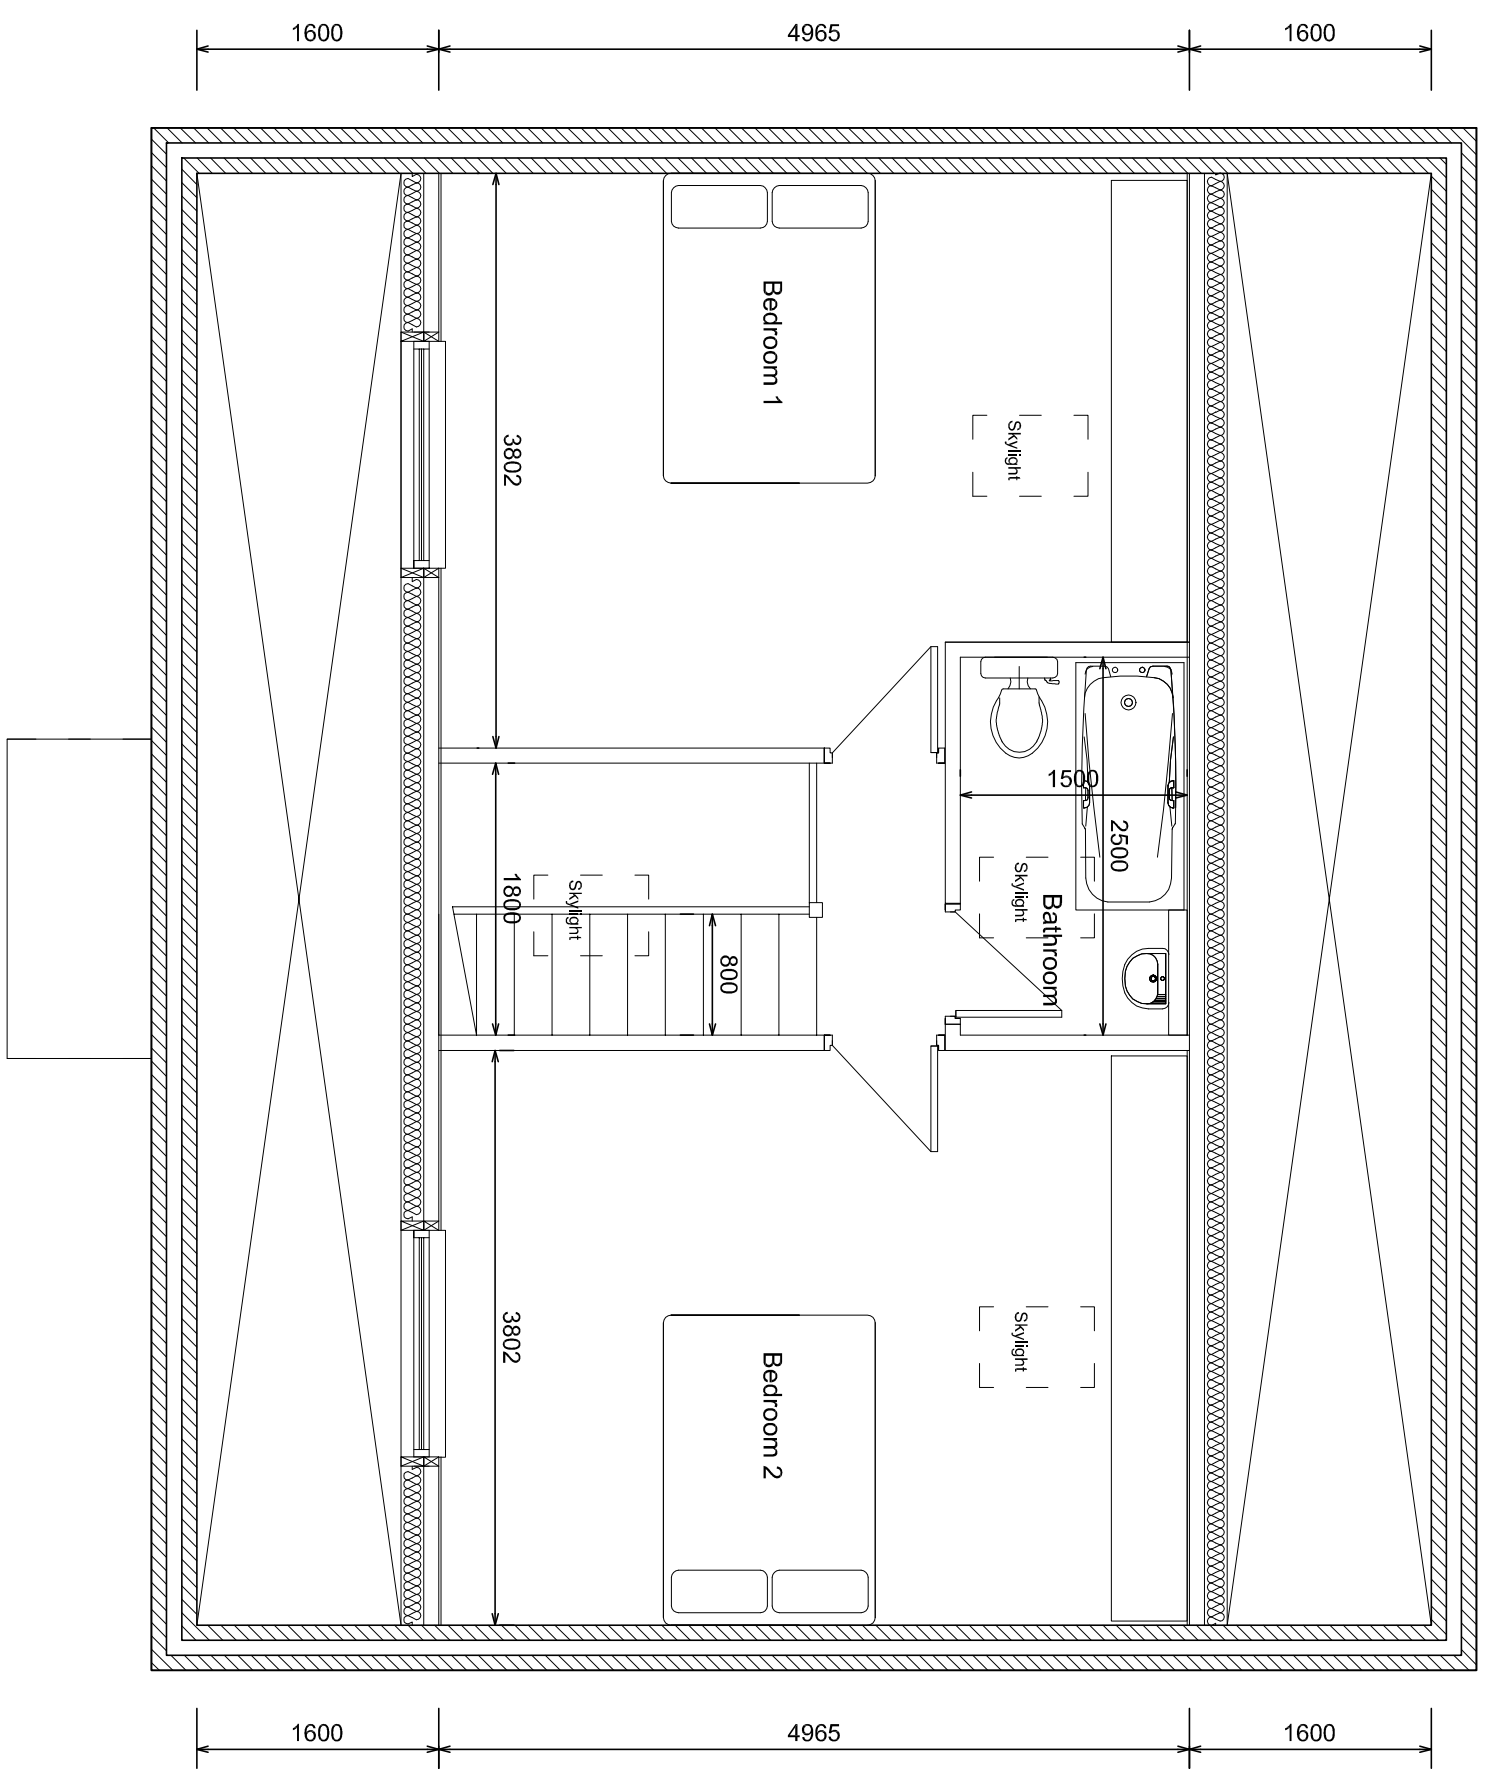


Proposed First Floor Plan
(Scale 1:50)

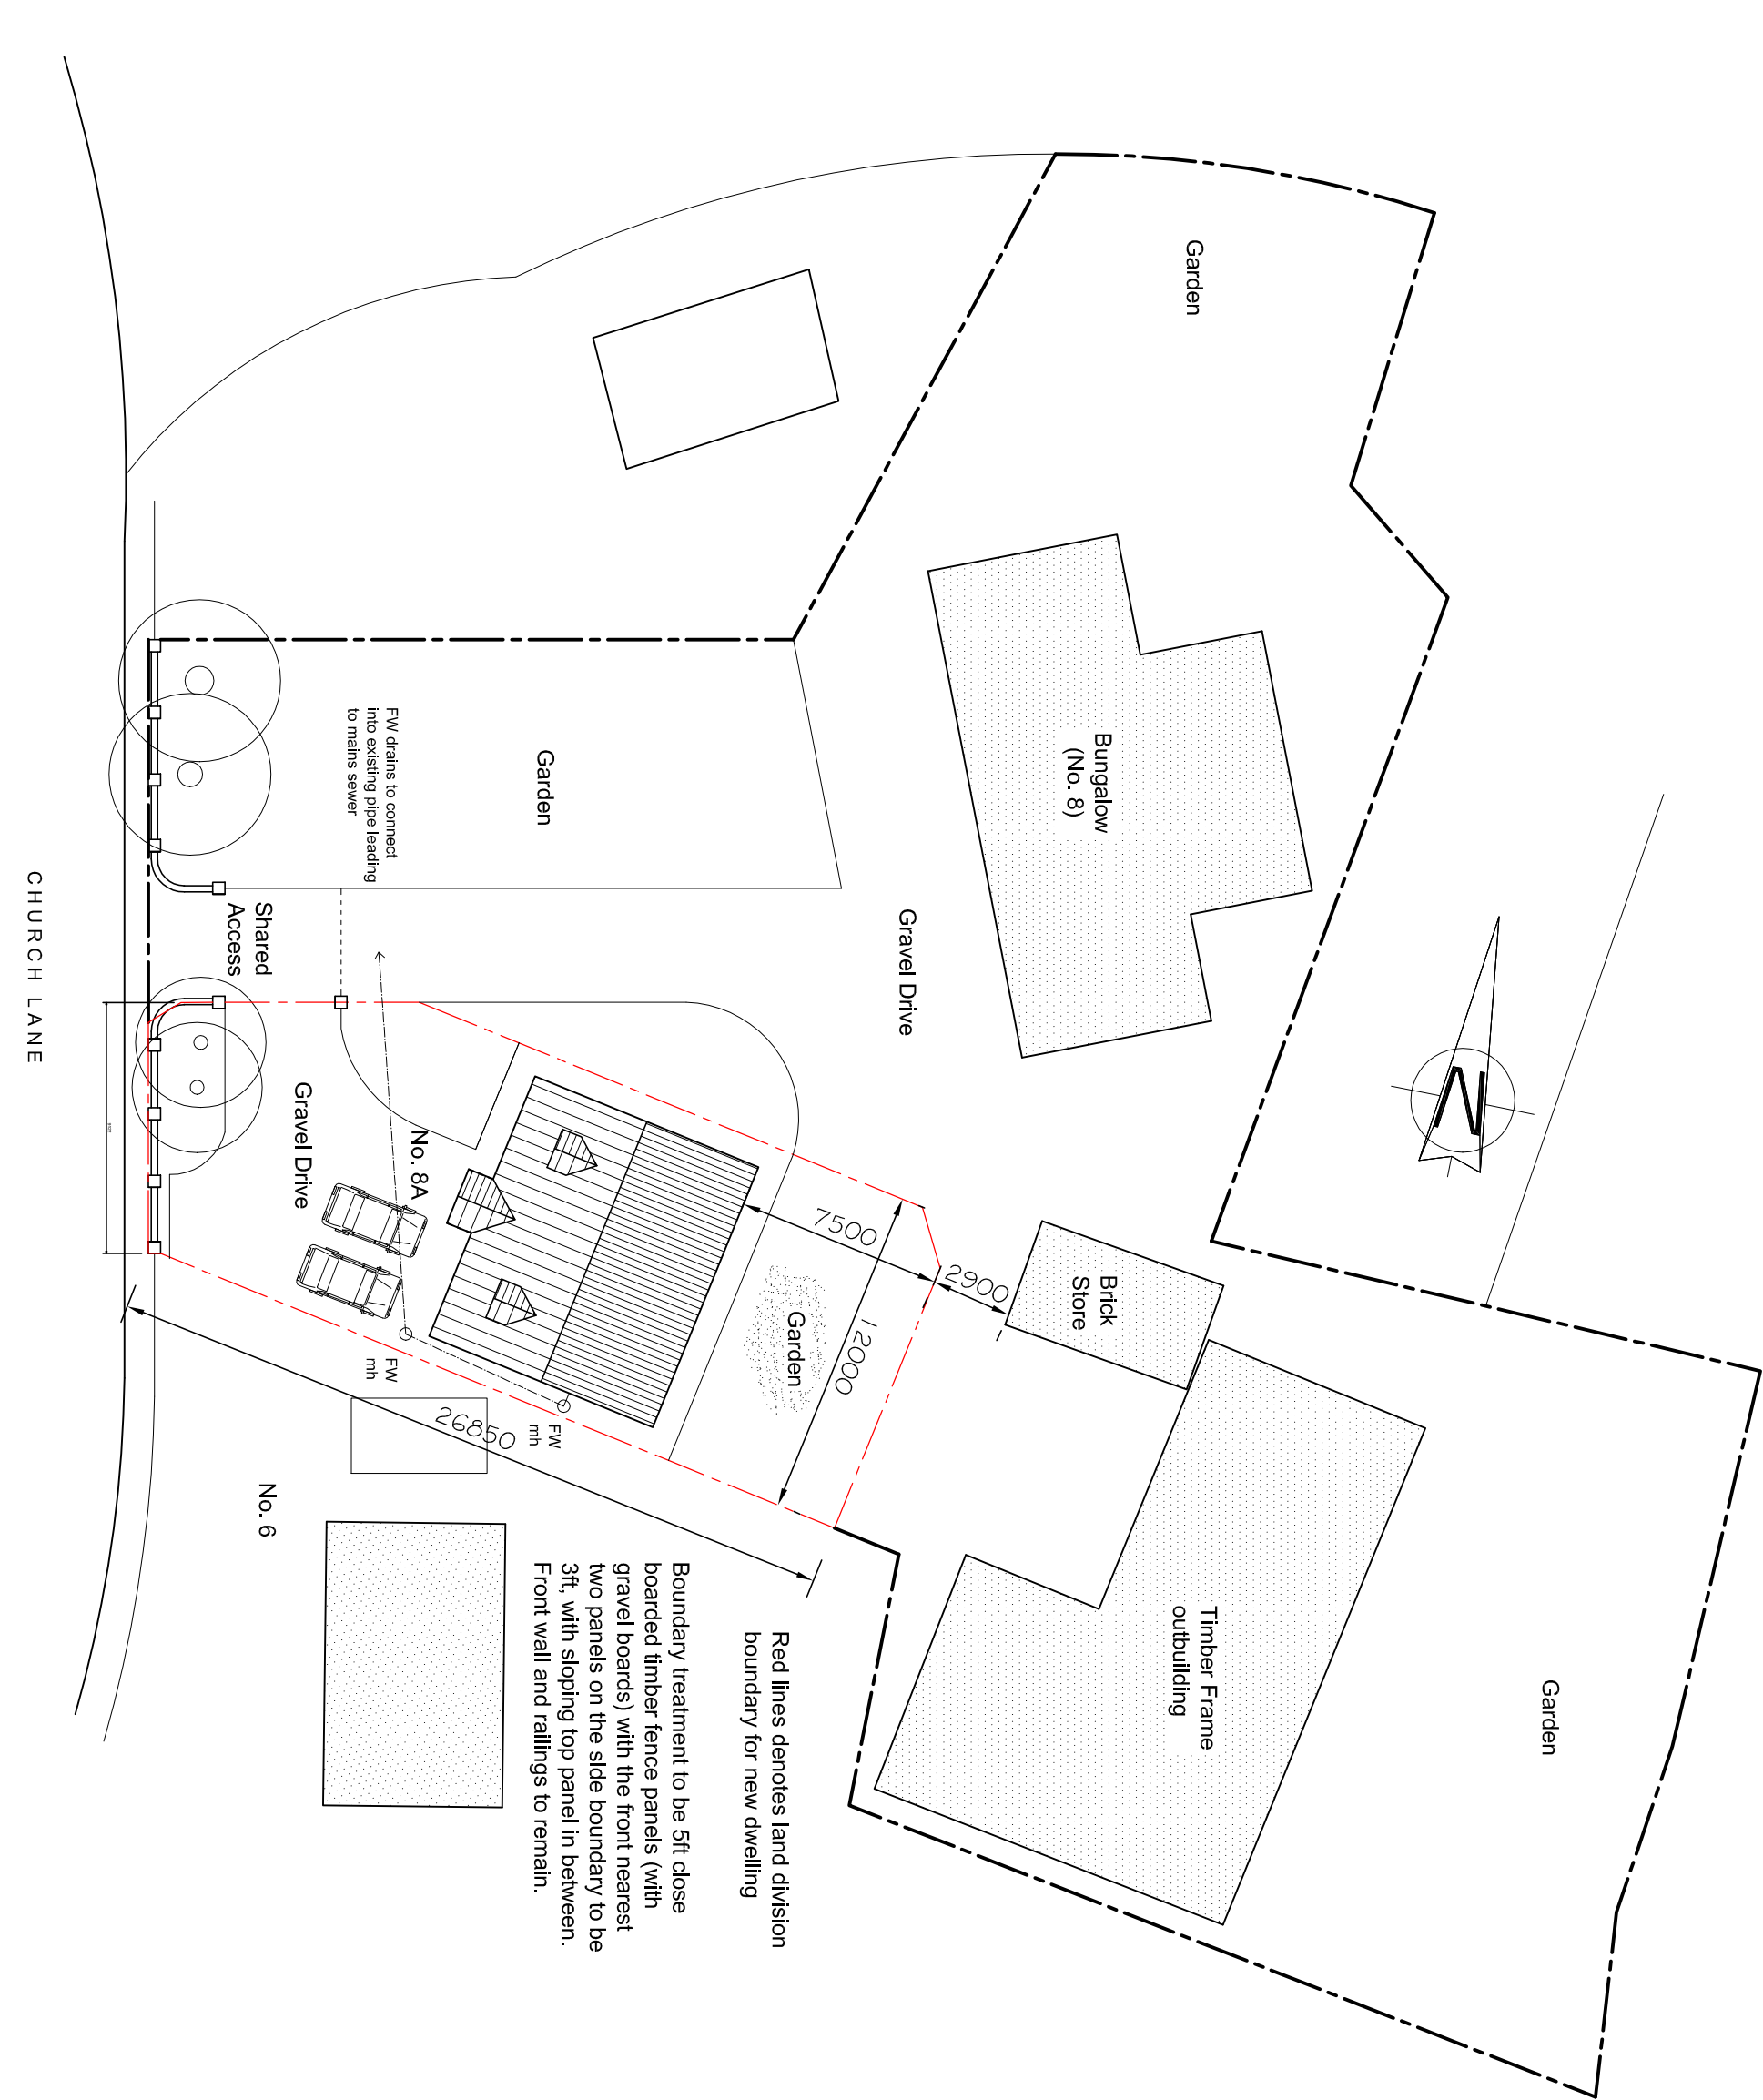


Proposed Block Plan
(Scale 1:250)

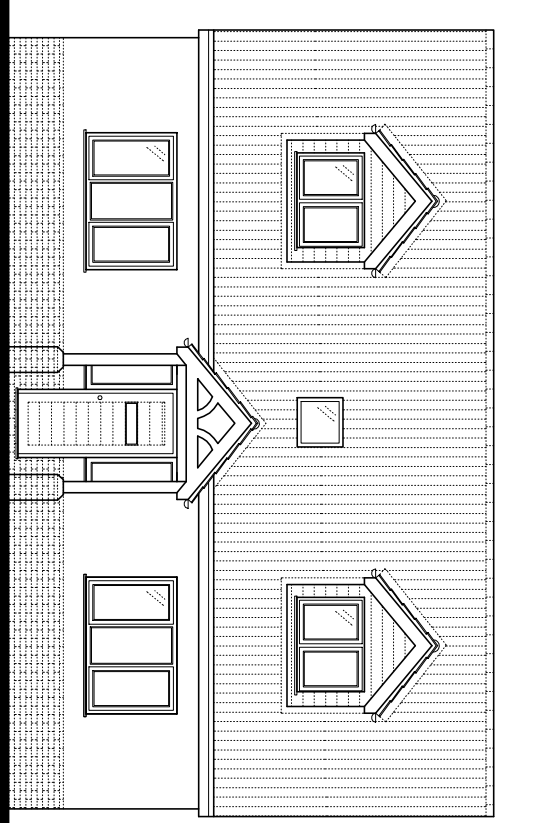


Front

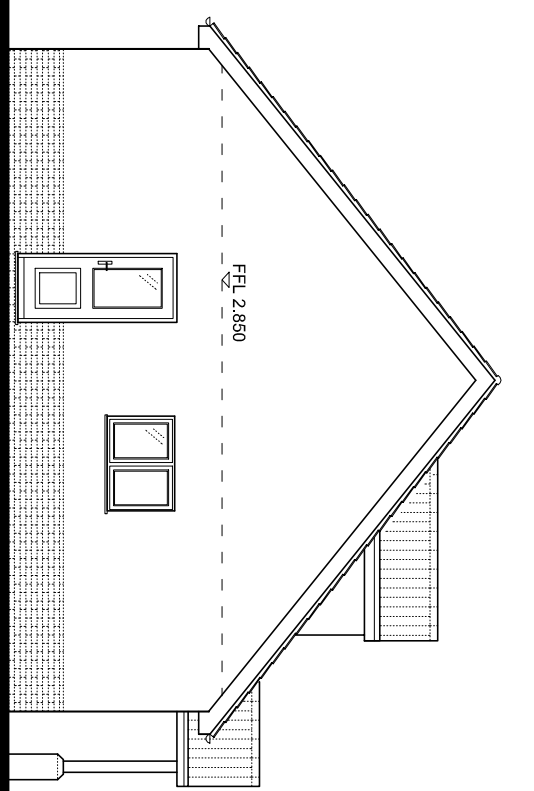

Side

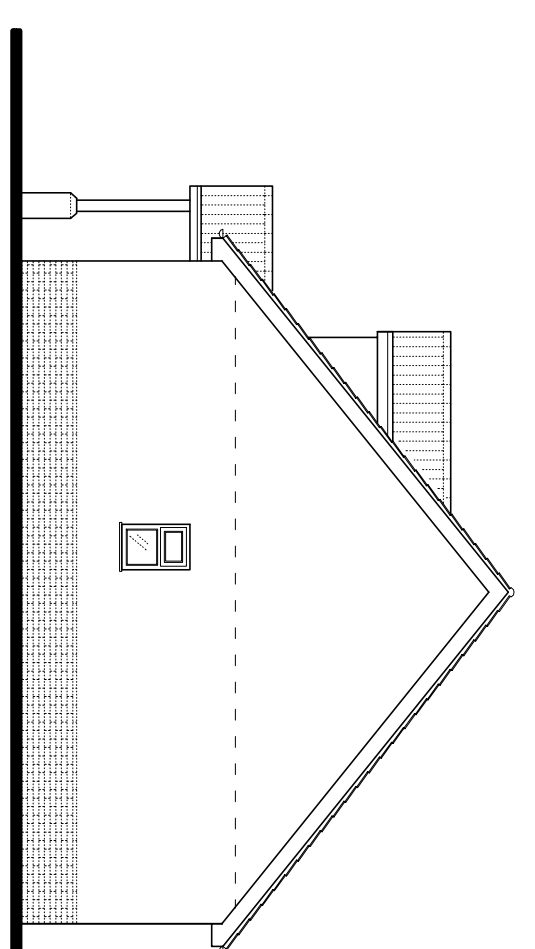

Side

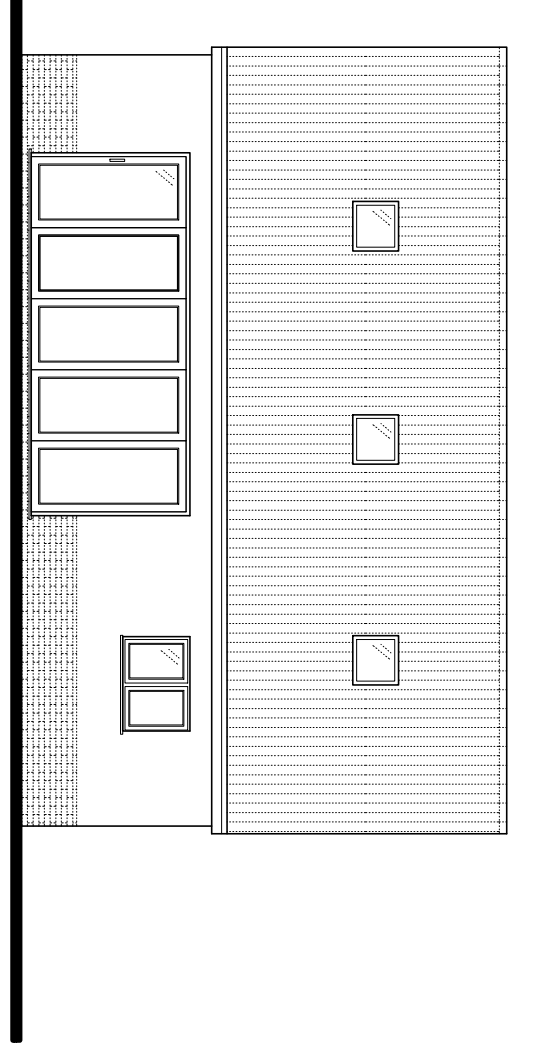

Rear

Proposed Elevations
(Scale 1:100)

WAMEISZAIT
ARCHITECTURAL DESIGN SERVICE
Tel: 01972 696872 email: architectural@wameiszait.com

CLIENT:
MRS JANET VAN DEN ENDEN

PROJECT:
PROPOSED NEW DETACHED SHALETT
BUNGALOW, LAND AT 8 CHURCH LANE,
ANWICK, Lincs, NG34 9SS

DATE: JUL 21
SCALE: AS NOTED AT ALL

DATE: 21-07-0-02
DRAWN BY: WI

NOTE - Do not scale this drawing.
All proposed works, materials and components are to comply with latest building regulations and installed to manufacturers instructions. All dimensions are to be checked on site before works.
Dimensions marked * are approx only

PROPOSED PLANS AND ELEVATIONS