


Notes  
 Copyright of this drawing is reserved by Camrís Architects Ltd and is issued on the condition that it is not reproduced wholly or in part without prior consent. Do not scale from this drawing. All dimensions are in millimeters unless noted otherwise and are to be checked on site prior to construction, and any discrepancies reported to the Architect.

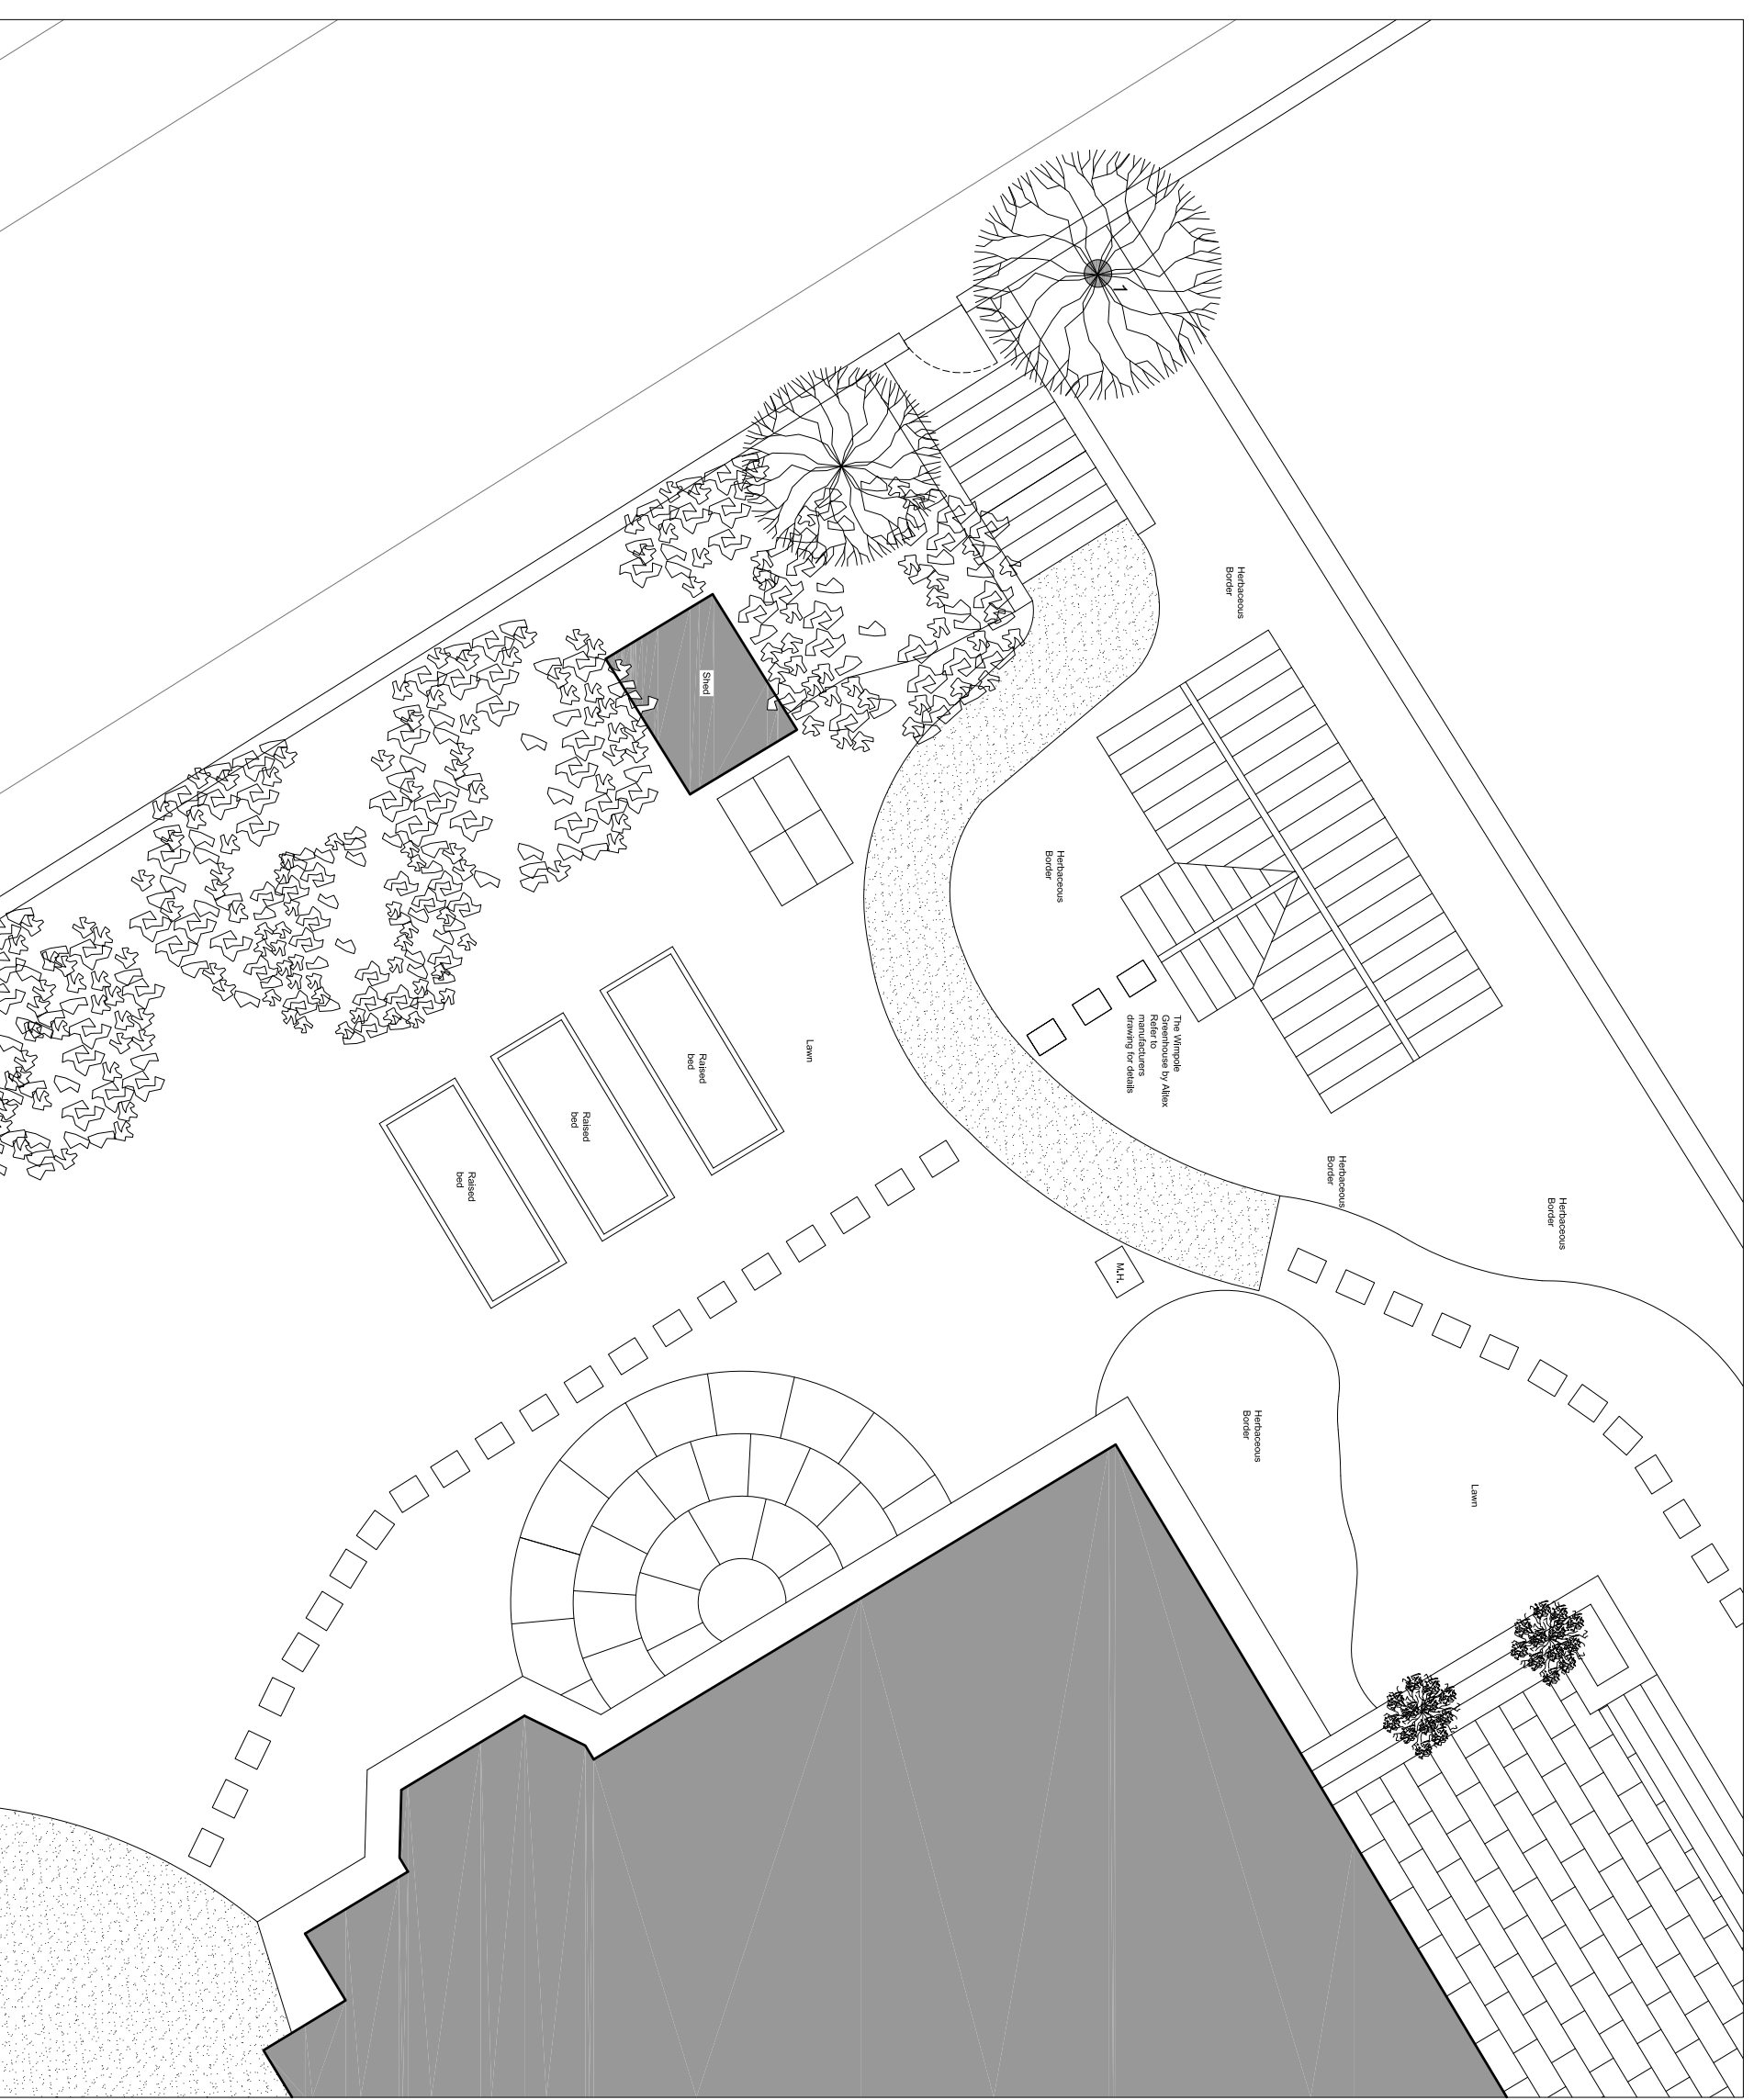

A	Scale bar added	17.08.21	JH
-	First Issue	04.08.21	JH
Rev	Notes	Date	By

Revisions

Status

# PLANNING

Project  
**PROPOSED GREENHOUSE**  
**ROWANKNOLL**  
**KILMACOLM**

Drawing

## PROPOSED SITE PLAN



Camrís Architects Ltd  
 3 Broonknoe Ter  
 Kilmacollm

Date	Author	Checked
03.08.21	JH	JH

Scale  
 1:100 @ A3  
 CAD File Ref

Project No. Drawing No. Rev.  
 PA13 4HT 21009(2-) 01 A  
 T : 07711 894899