
 


Notes
 Copyright of this drawing is reserved by Camrís Architects Ltd and is issued on the condition that it is not reproduced wholly or in part without prior consent. Do not scale from this drawing. All dimensions are in millimeters unless noted otherwise and are to be checked on site prior to construction, and any discrepancies reported to the Architect.

- Tree identified:
1. Horse chestnut
 2. Rowan
 3. Larch
 4. Yew
 5. Non-Indigenous Fir

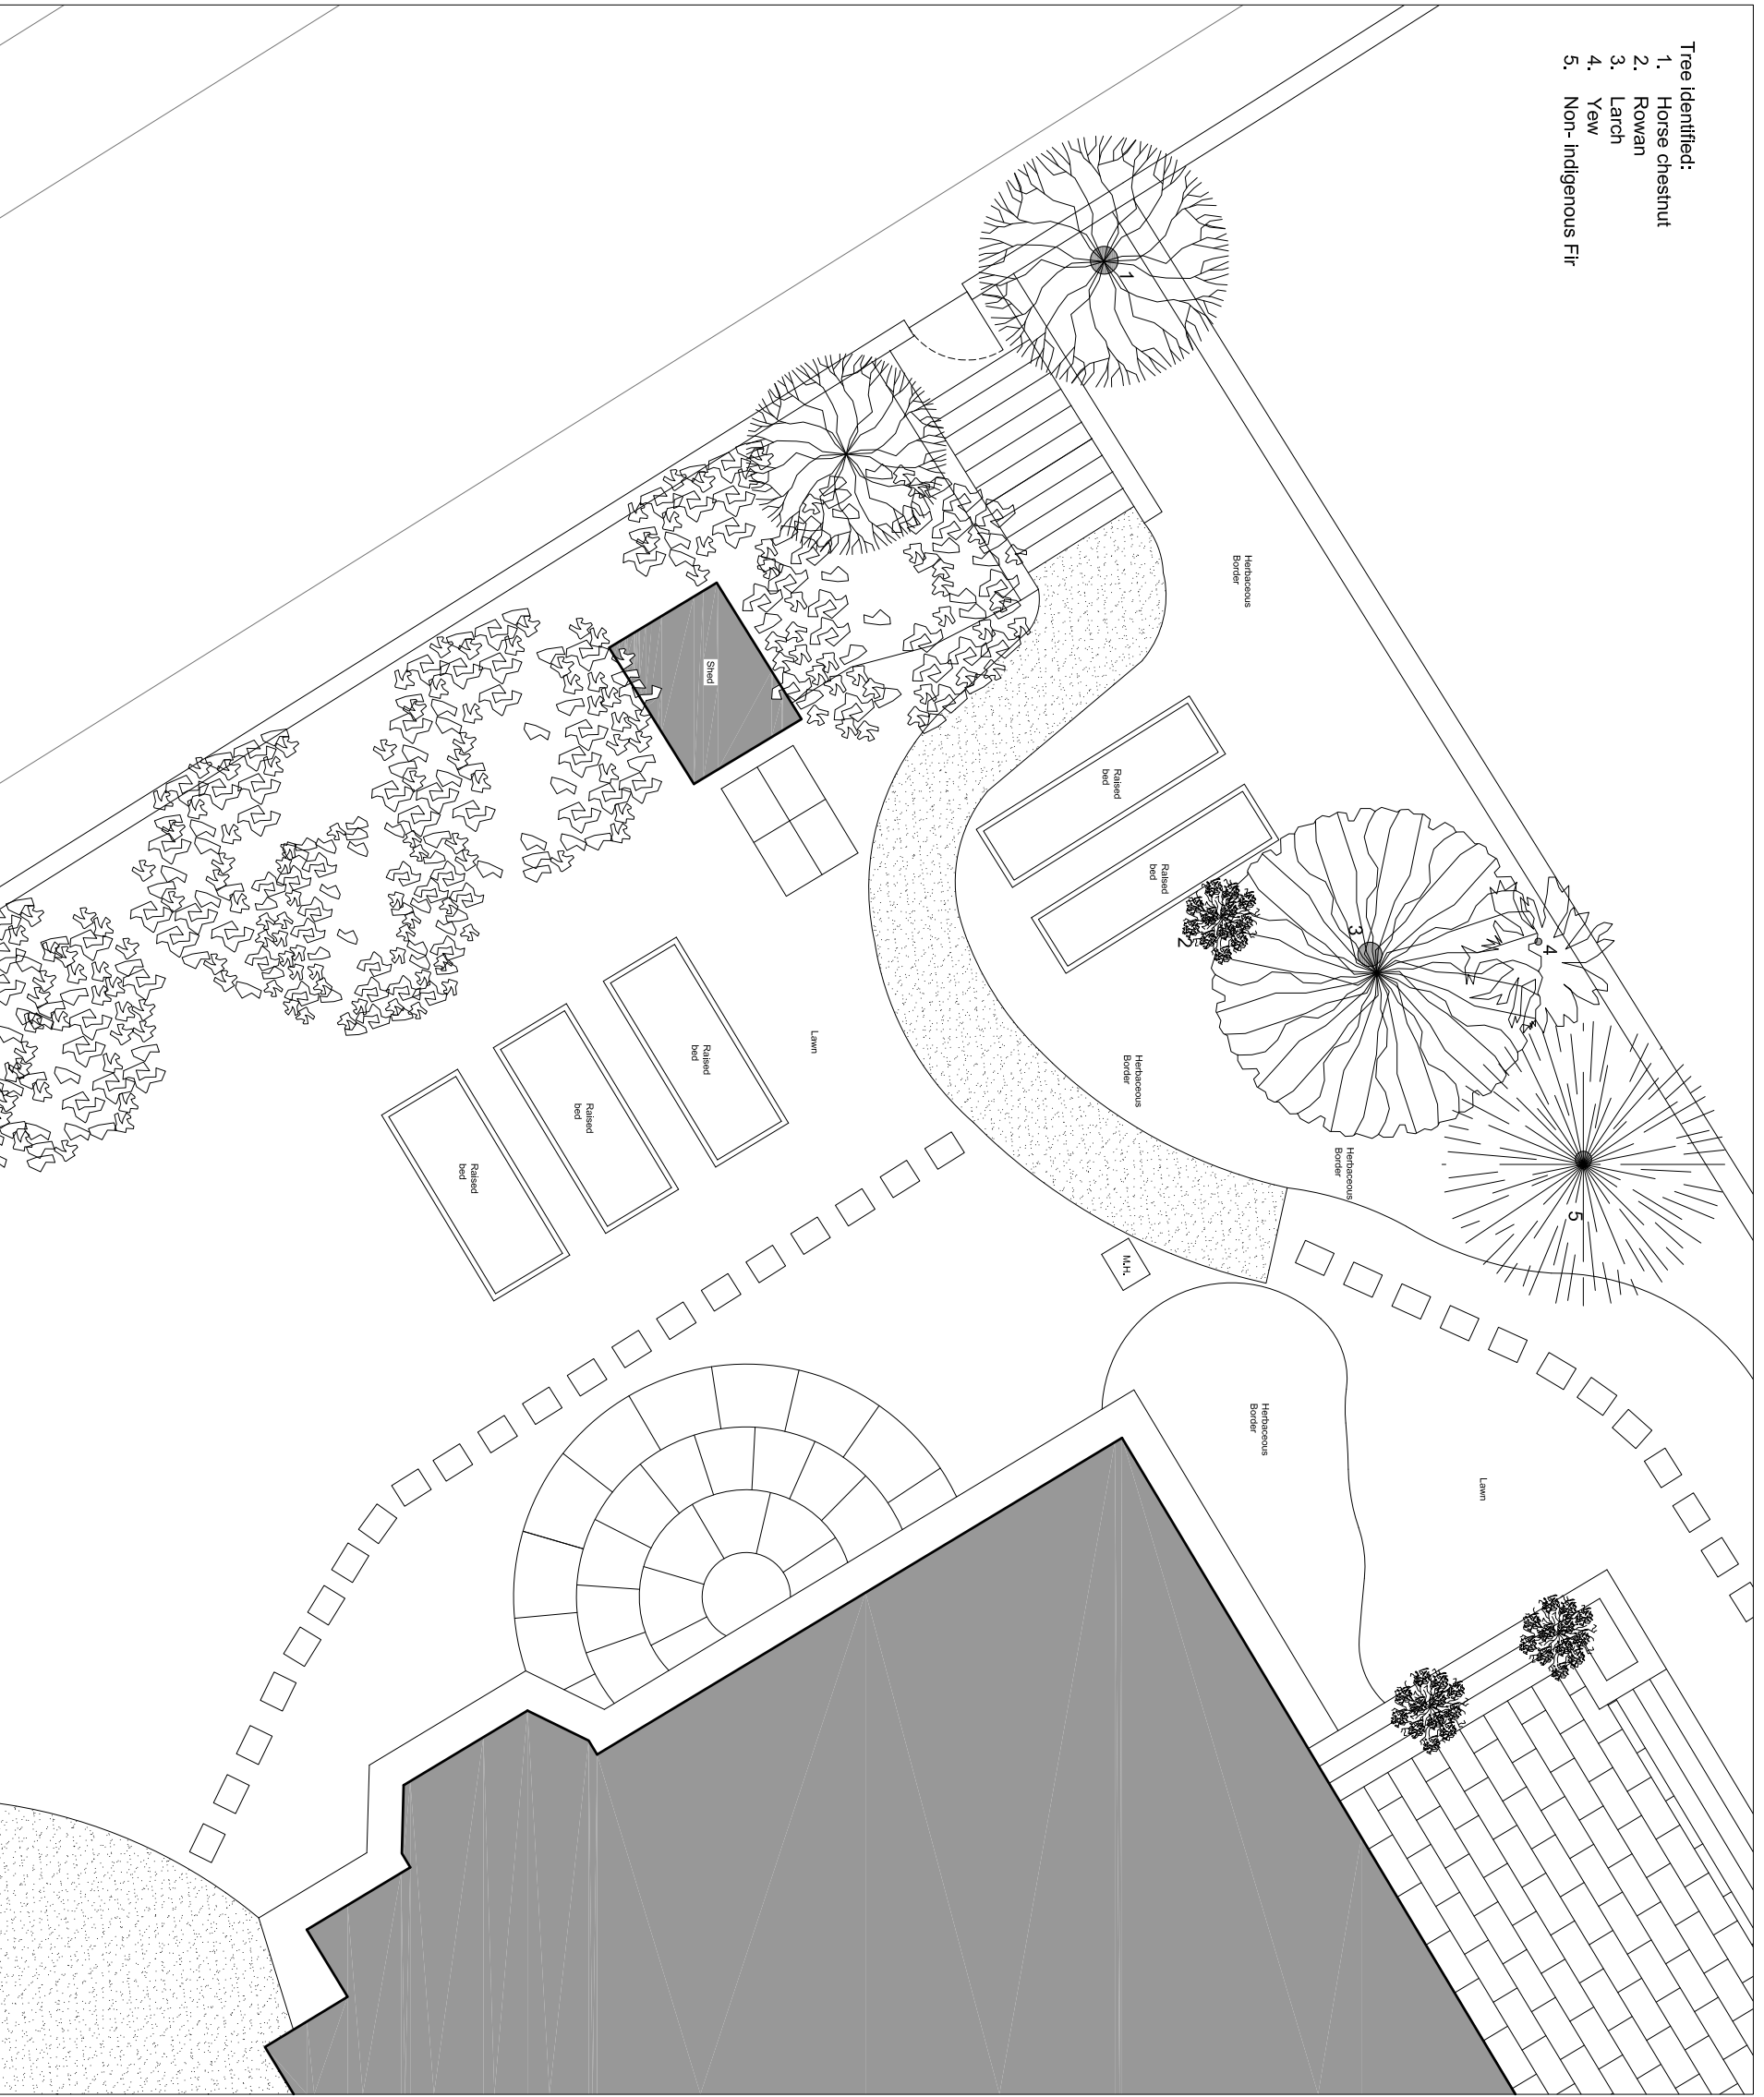

A	Scale bar added	17.08.21	JH
-	First Issue	04.08.21	JH
Rev	Notes	Date	By

INFORMATION

Status

Project

PROPOSED GREENHOUSE
ROWANKNOLL
KILMACOLM

Drawing

EXISTING SITE PLAN



Date	Author	Checked
03.08.21	JH	JH

Scale

Camrís Architects Ltd 1:100 @ A3
 3 Broonkrowe Ter
 Kilmacollm

Project No. Drawing No. Rev.

PA13 4HT 21009(EX) 02 A

T : 07711 694899