

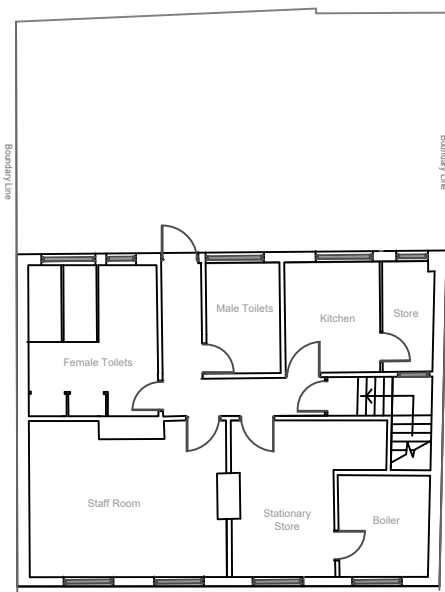


EXISTING GROUND FLOOR PLAN - 1:200

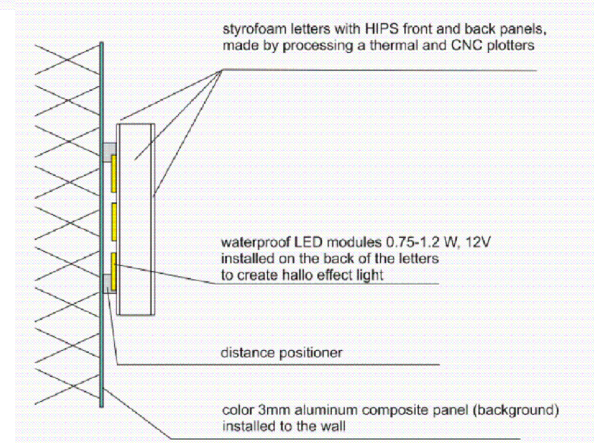


EXISTING FIRST FLOOR PLAN - 1:200

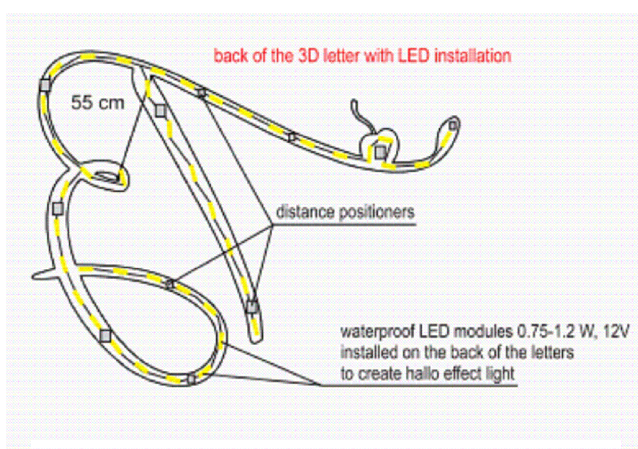

PROPOSED REAR ELEVATION - 1:100




EXISTING FRONT ELEVATION - 1:200

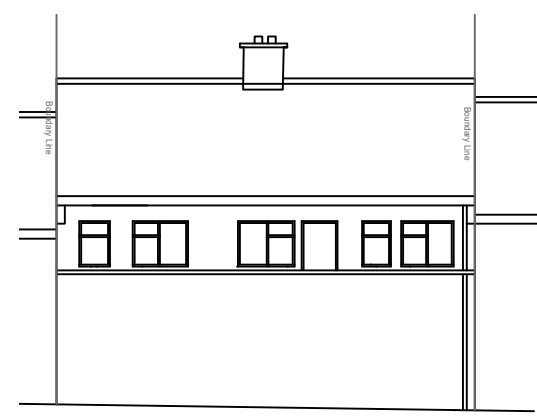


EXISTING REAR ELEVATION - 1:200



EXISTING FRONT ELEVATION (nts)

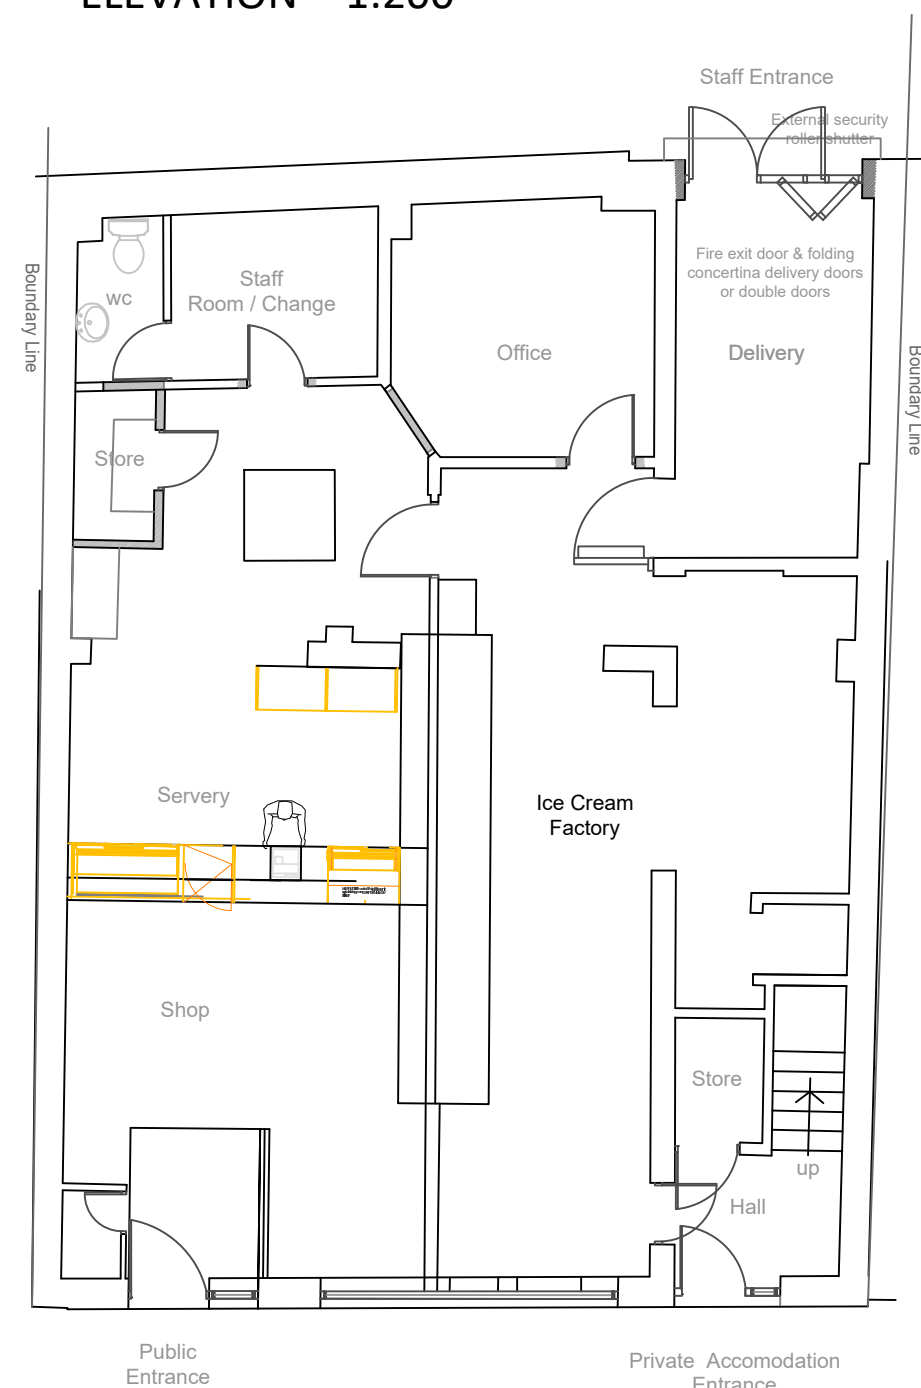

PROPOSED GROUND FLOOR PLAN - 1:100

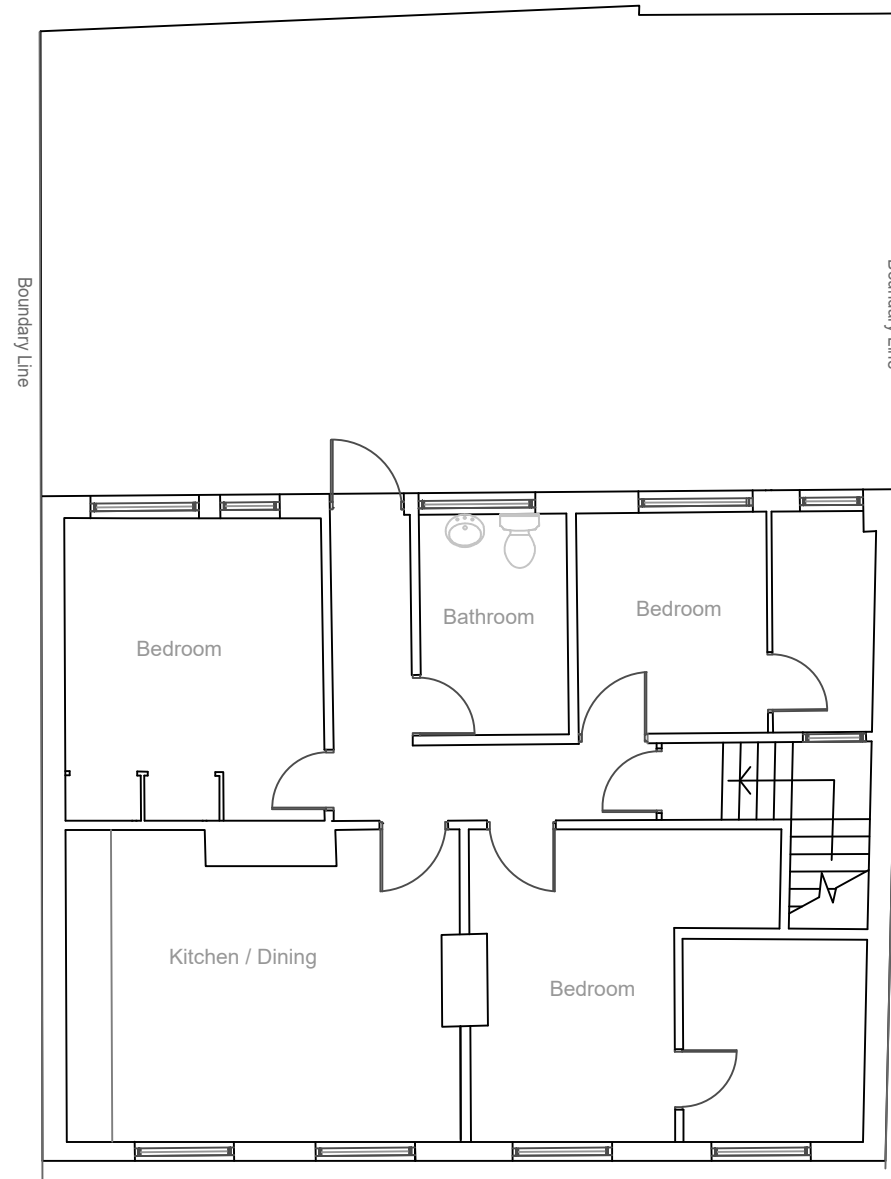

PROPOSED FIRST FLOOR PLAN - 1:100



PROPOSED FRONT ELEVATION - 1:100



Site Plan 1:1250



Block Plan 1:500

Rev.	By	Notes	Date
------	----	-------	------

**CORR DESIGN Ltd**

The Studio, 36 The Fairways  
 Mansfield Woodhouse, Notts. NG19 9EW  
 Tel: 07831 851232  
 Email: N777Cor@hotmail.co.uk

Client:  
**Mr Eren Birini**

Project:  
**5-7 Sherwood St. Warsop, NG20 0JP**

Drawing title:  
**Proposed Change of Use Floor Plans & Elevations**

Drawing No. 0221-21068-01	Rev.	Drawn <b>NMC</b>
------------------------------	------	---------------------

Scale 1:100 & 1:200@A2	Date 24-05-21	Checked
---------------------------	------------------	---------

All measurements should be checked against on site conditions and any discrepancies should be brought to the attention of the Corr Design Ltd.