






Existing Floor Plan - SCALE 1:50 @A1

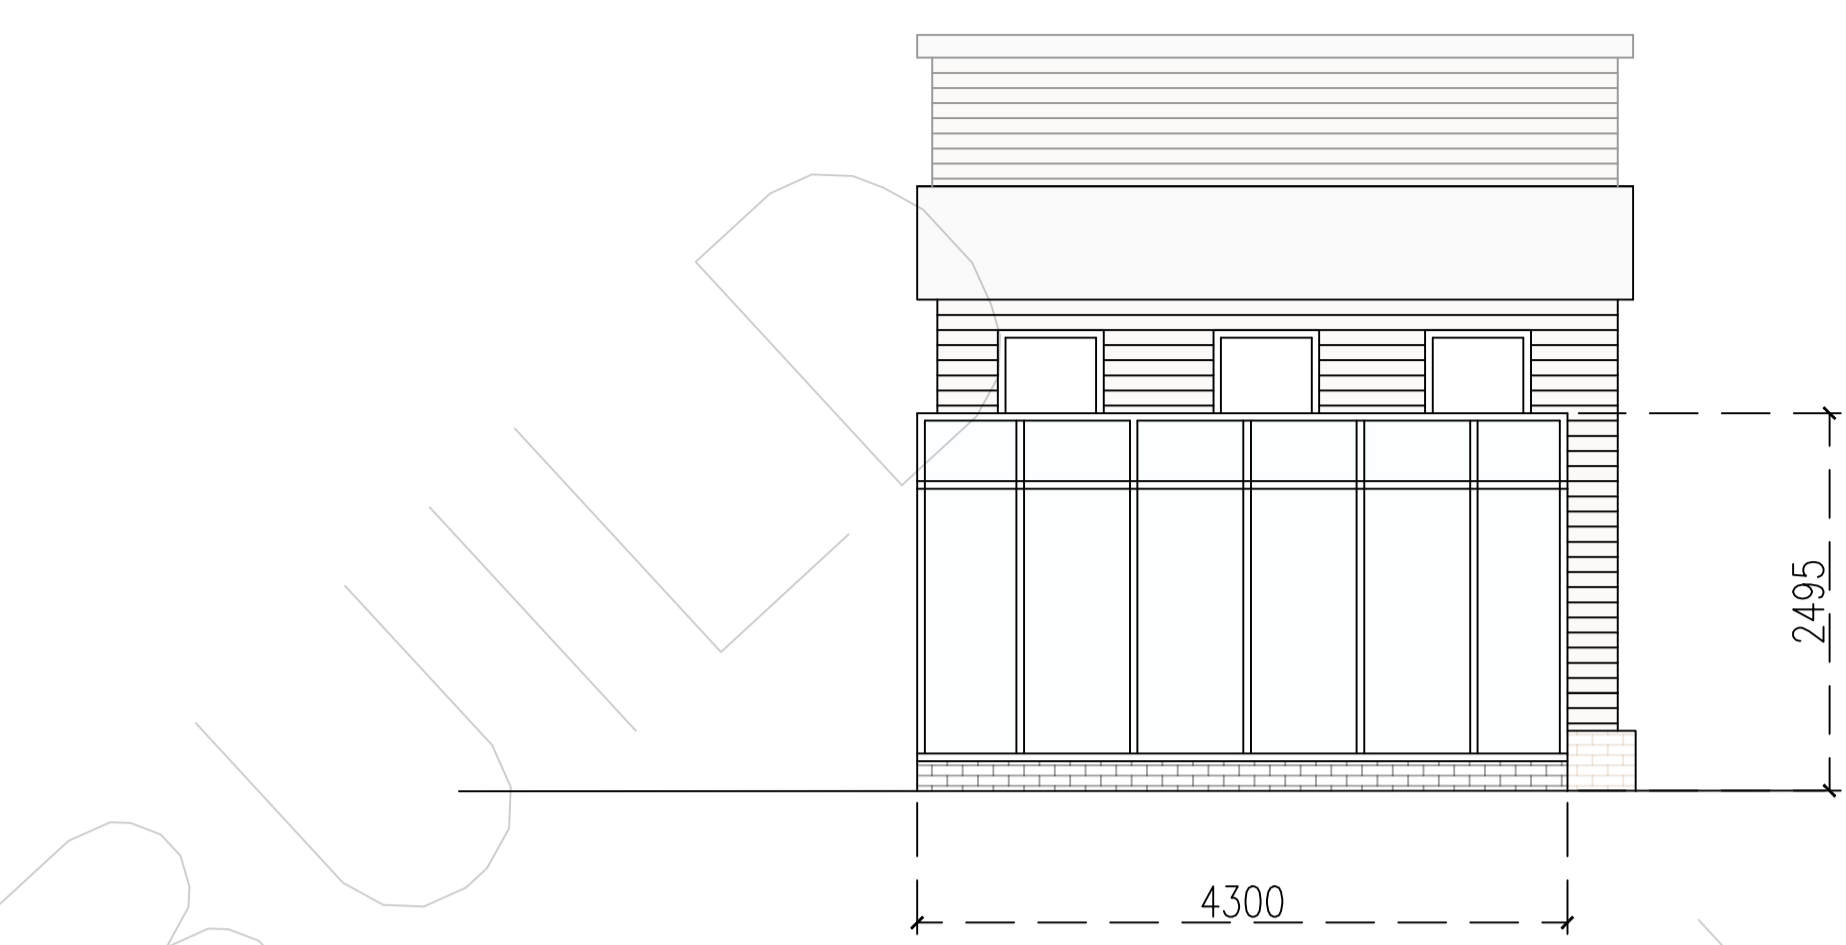


Rear Facing Elevation Scale 1:50 @A1

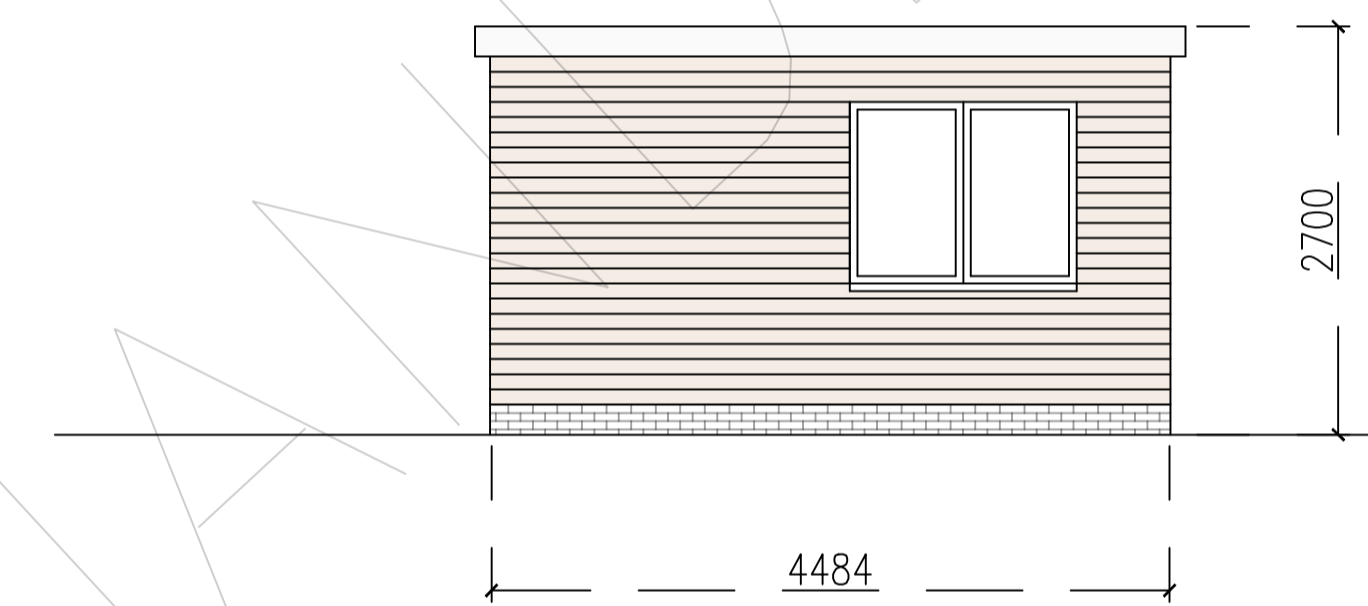


Front Elevation Scale 1:50 @A1

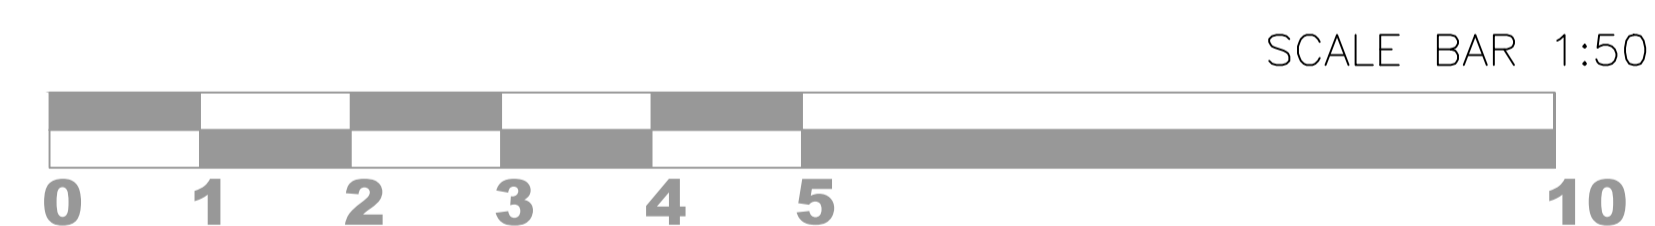


Right Side Elevation Scale 1:50 @ A1

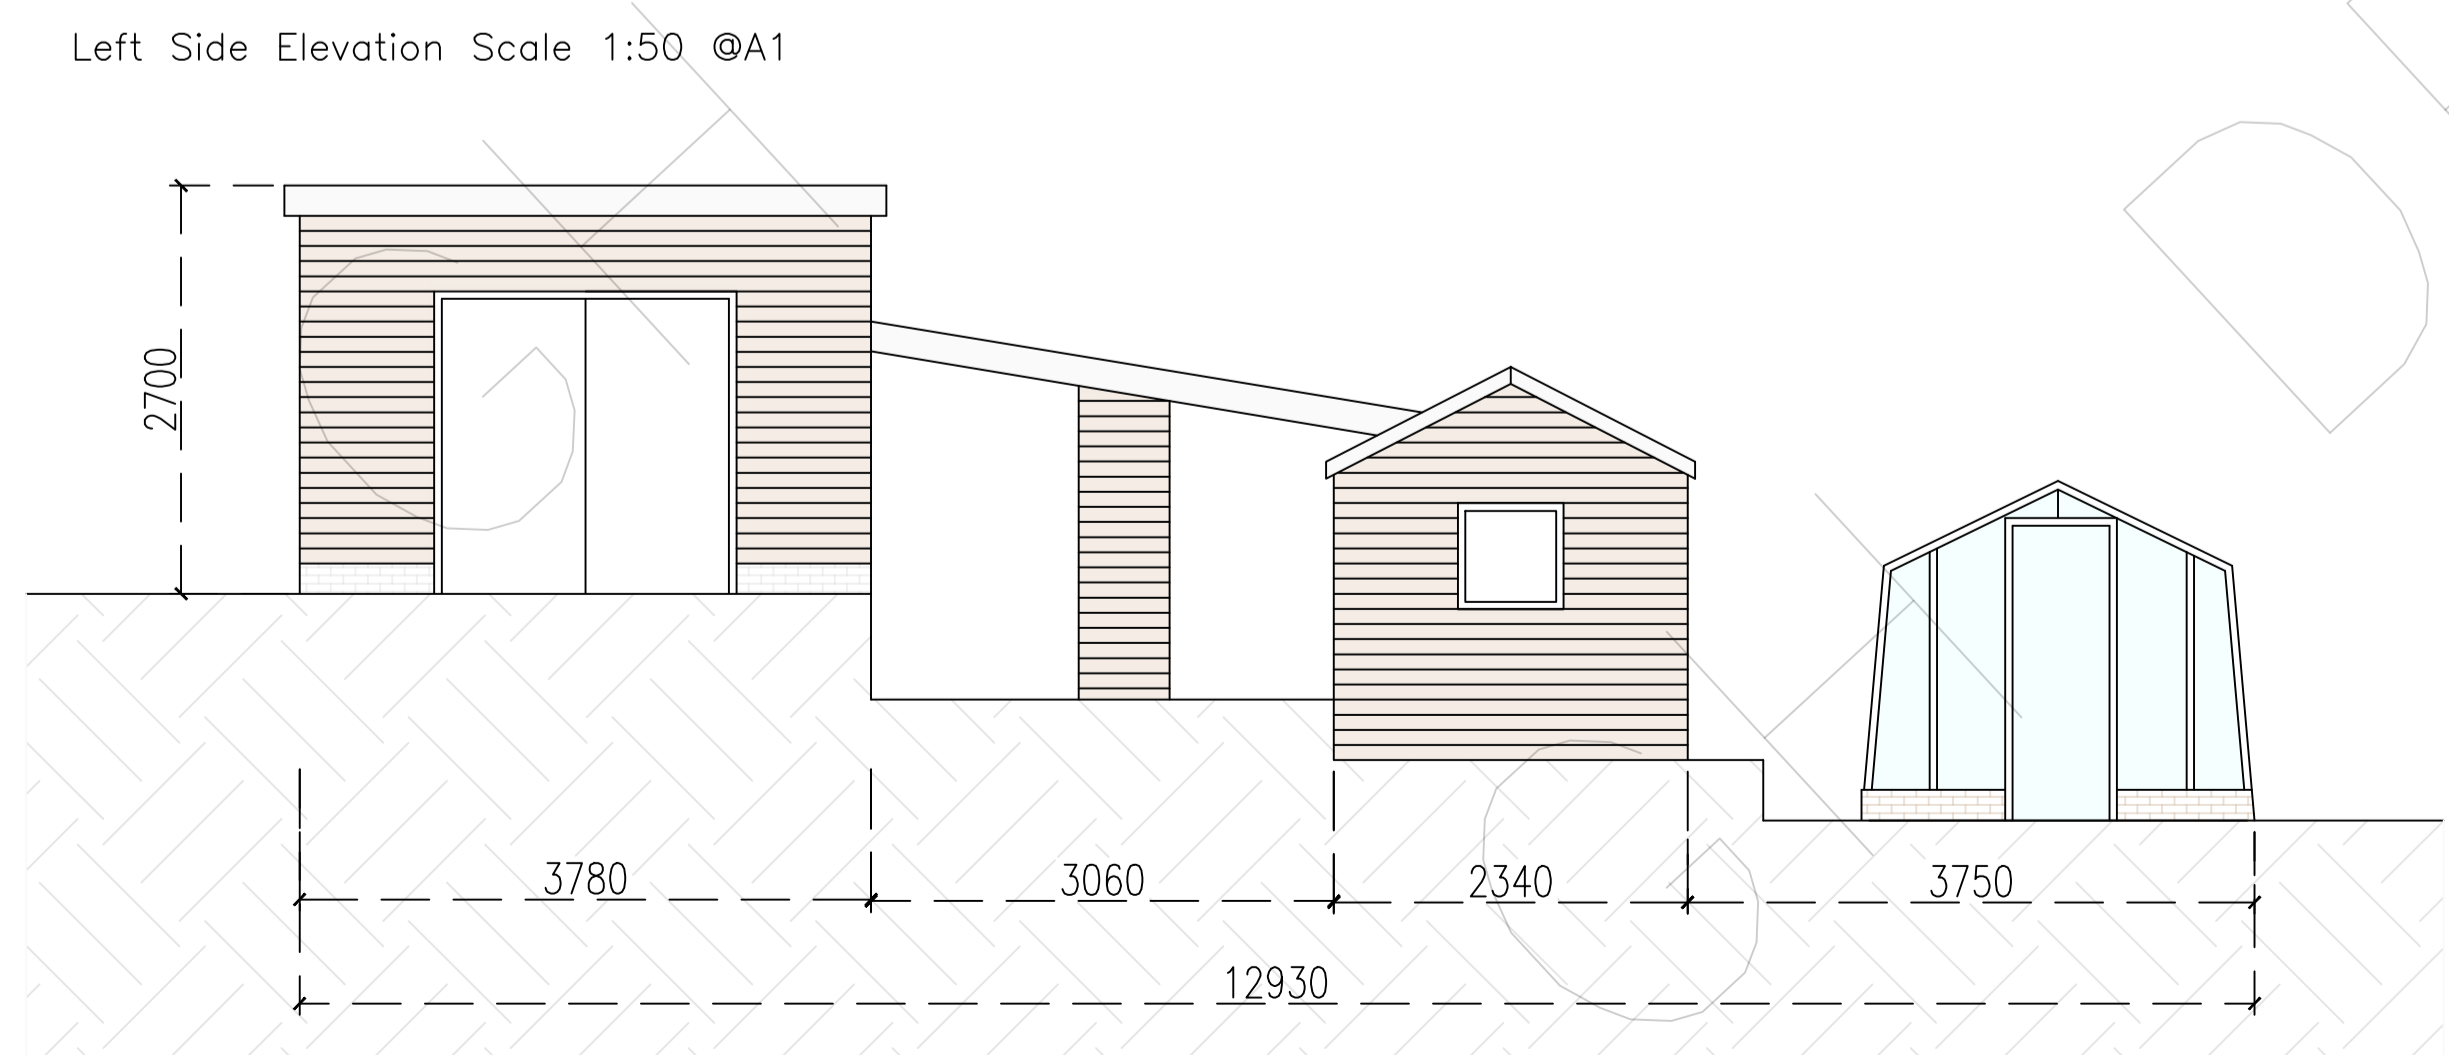

Left Side Elevation Scale 1:50 @A1

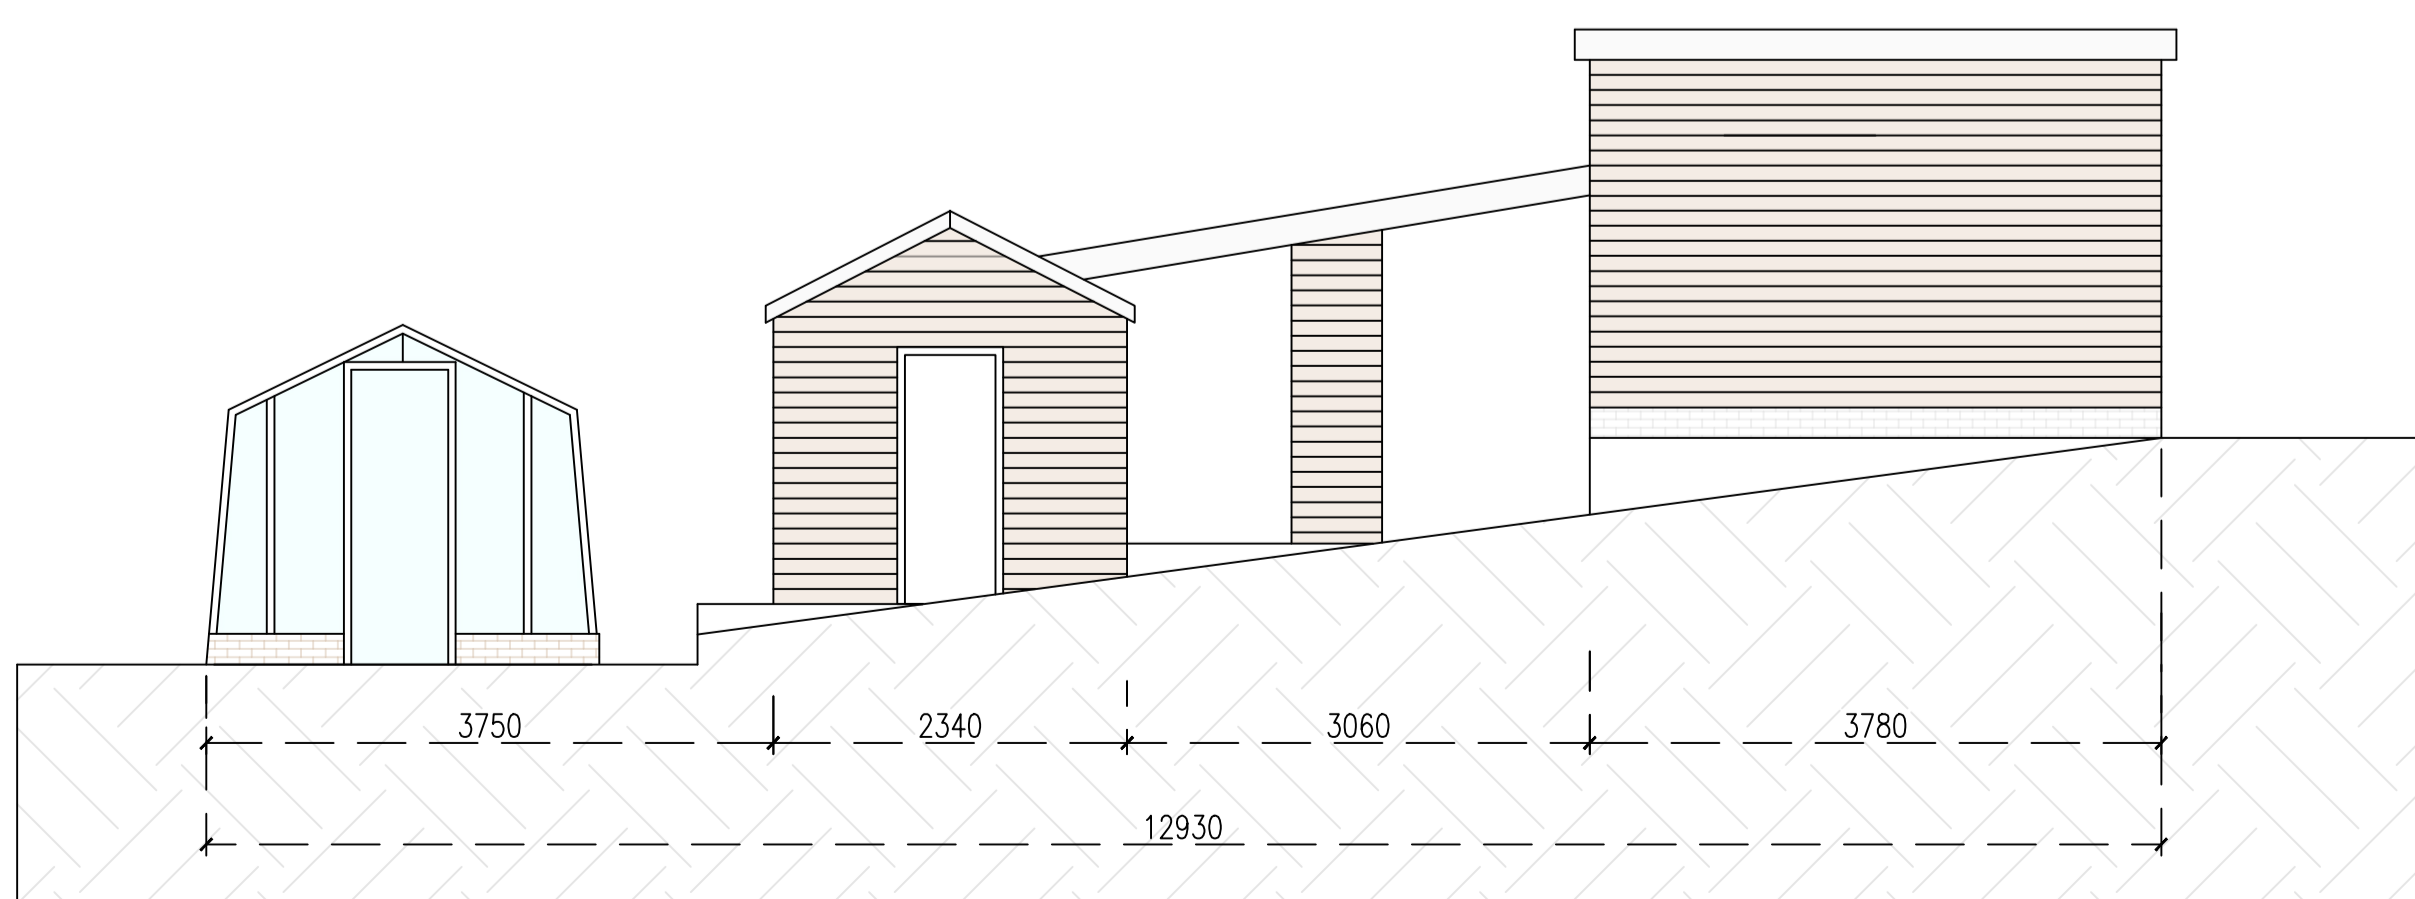

Notes  
 All measurements are approximate.  
 Drawings are for the sole purpose of providing a visual representation of the layout of the property.  
 They are not to be used in way for construction.  
 Measurements are approximate.

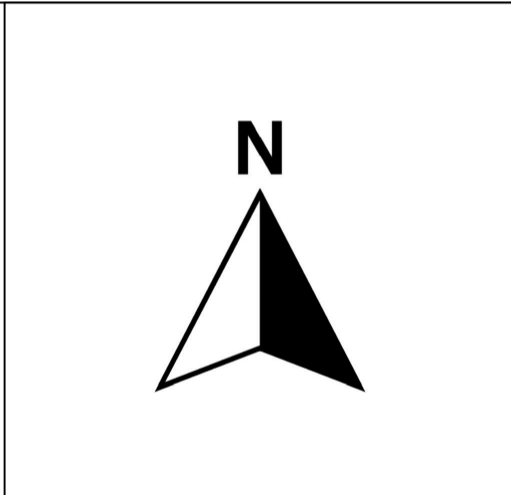

Title:  
 Outbuilding Development Proposal

Description:  
 EXISTING Floor plans and Elevations

Client:  
 Mr and Mrs Barber  
 Bidborough Close, Franks Hollow Road  
 Bidborough, TN3 0UD

Drawn by: GH Design and Build  
 Tel: 07969901308



Scale:  
 1:50 or 1:100  
 at A1  
 29/06/2021