


CONTRACTOR TO CONFIRM DIMENSIONS, BOUNDARY, GROUND CONDITIONS, ETC, PRIOR TO COMMENCEMENT OF WORKS

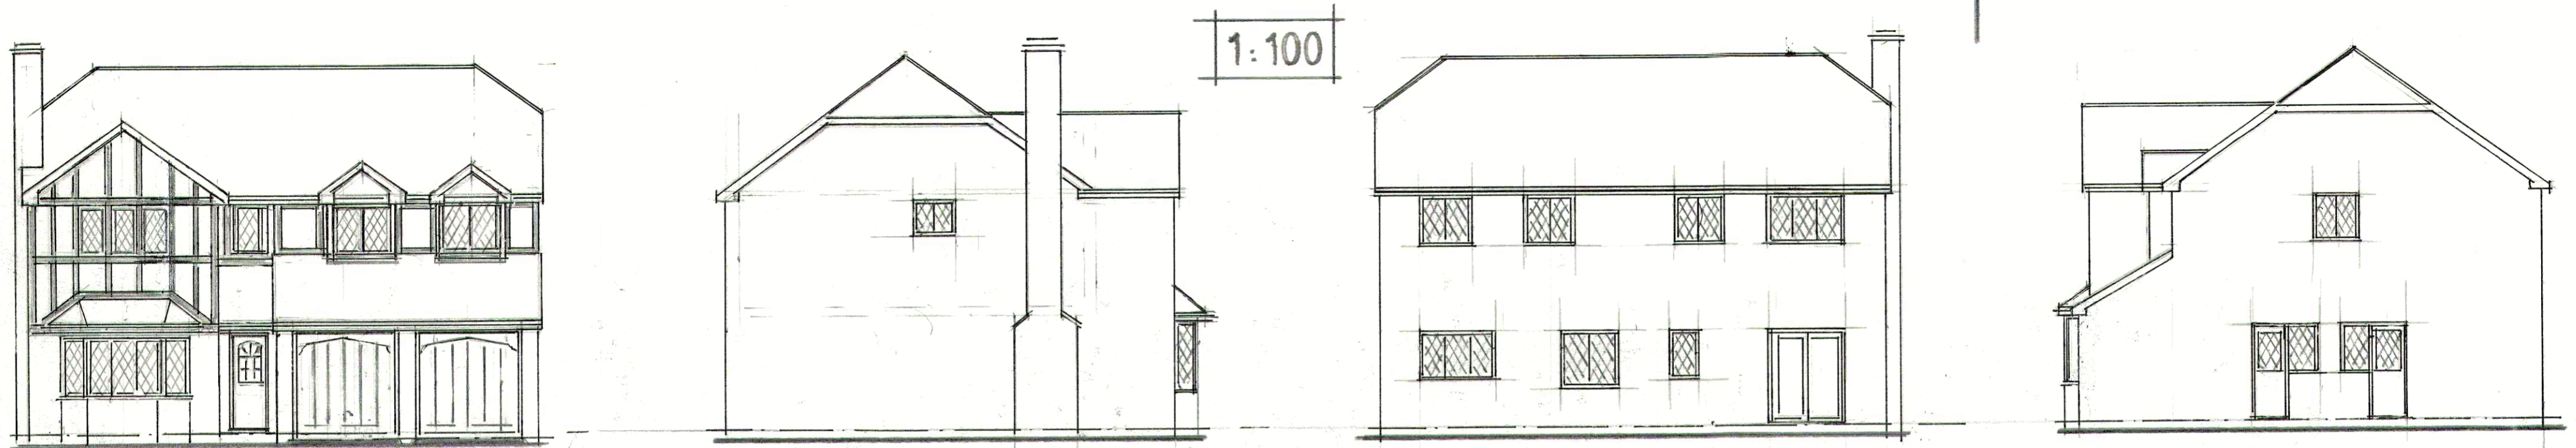


front

side, westerly

rear

easterly

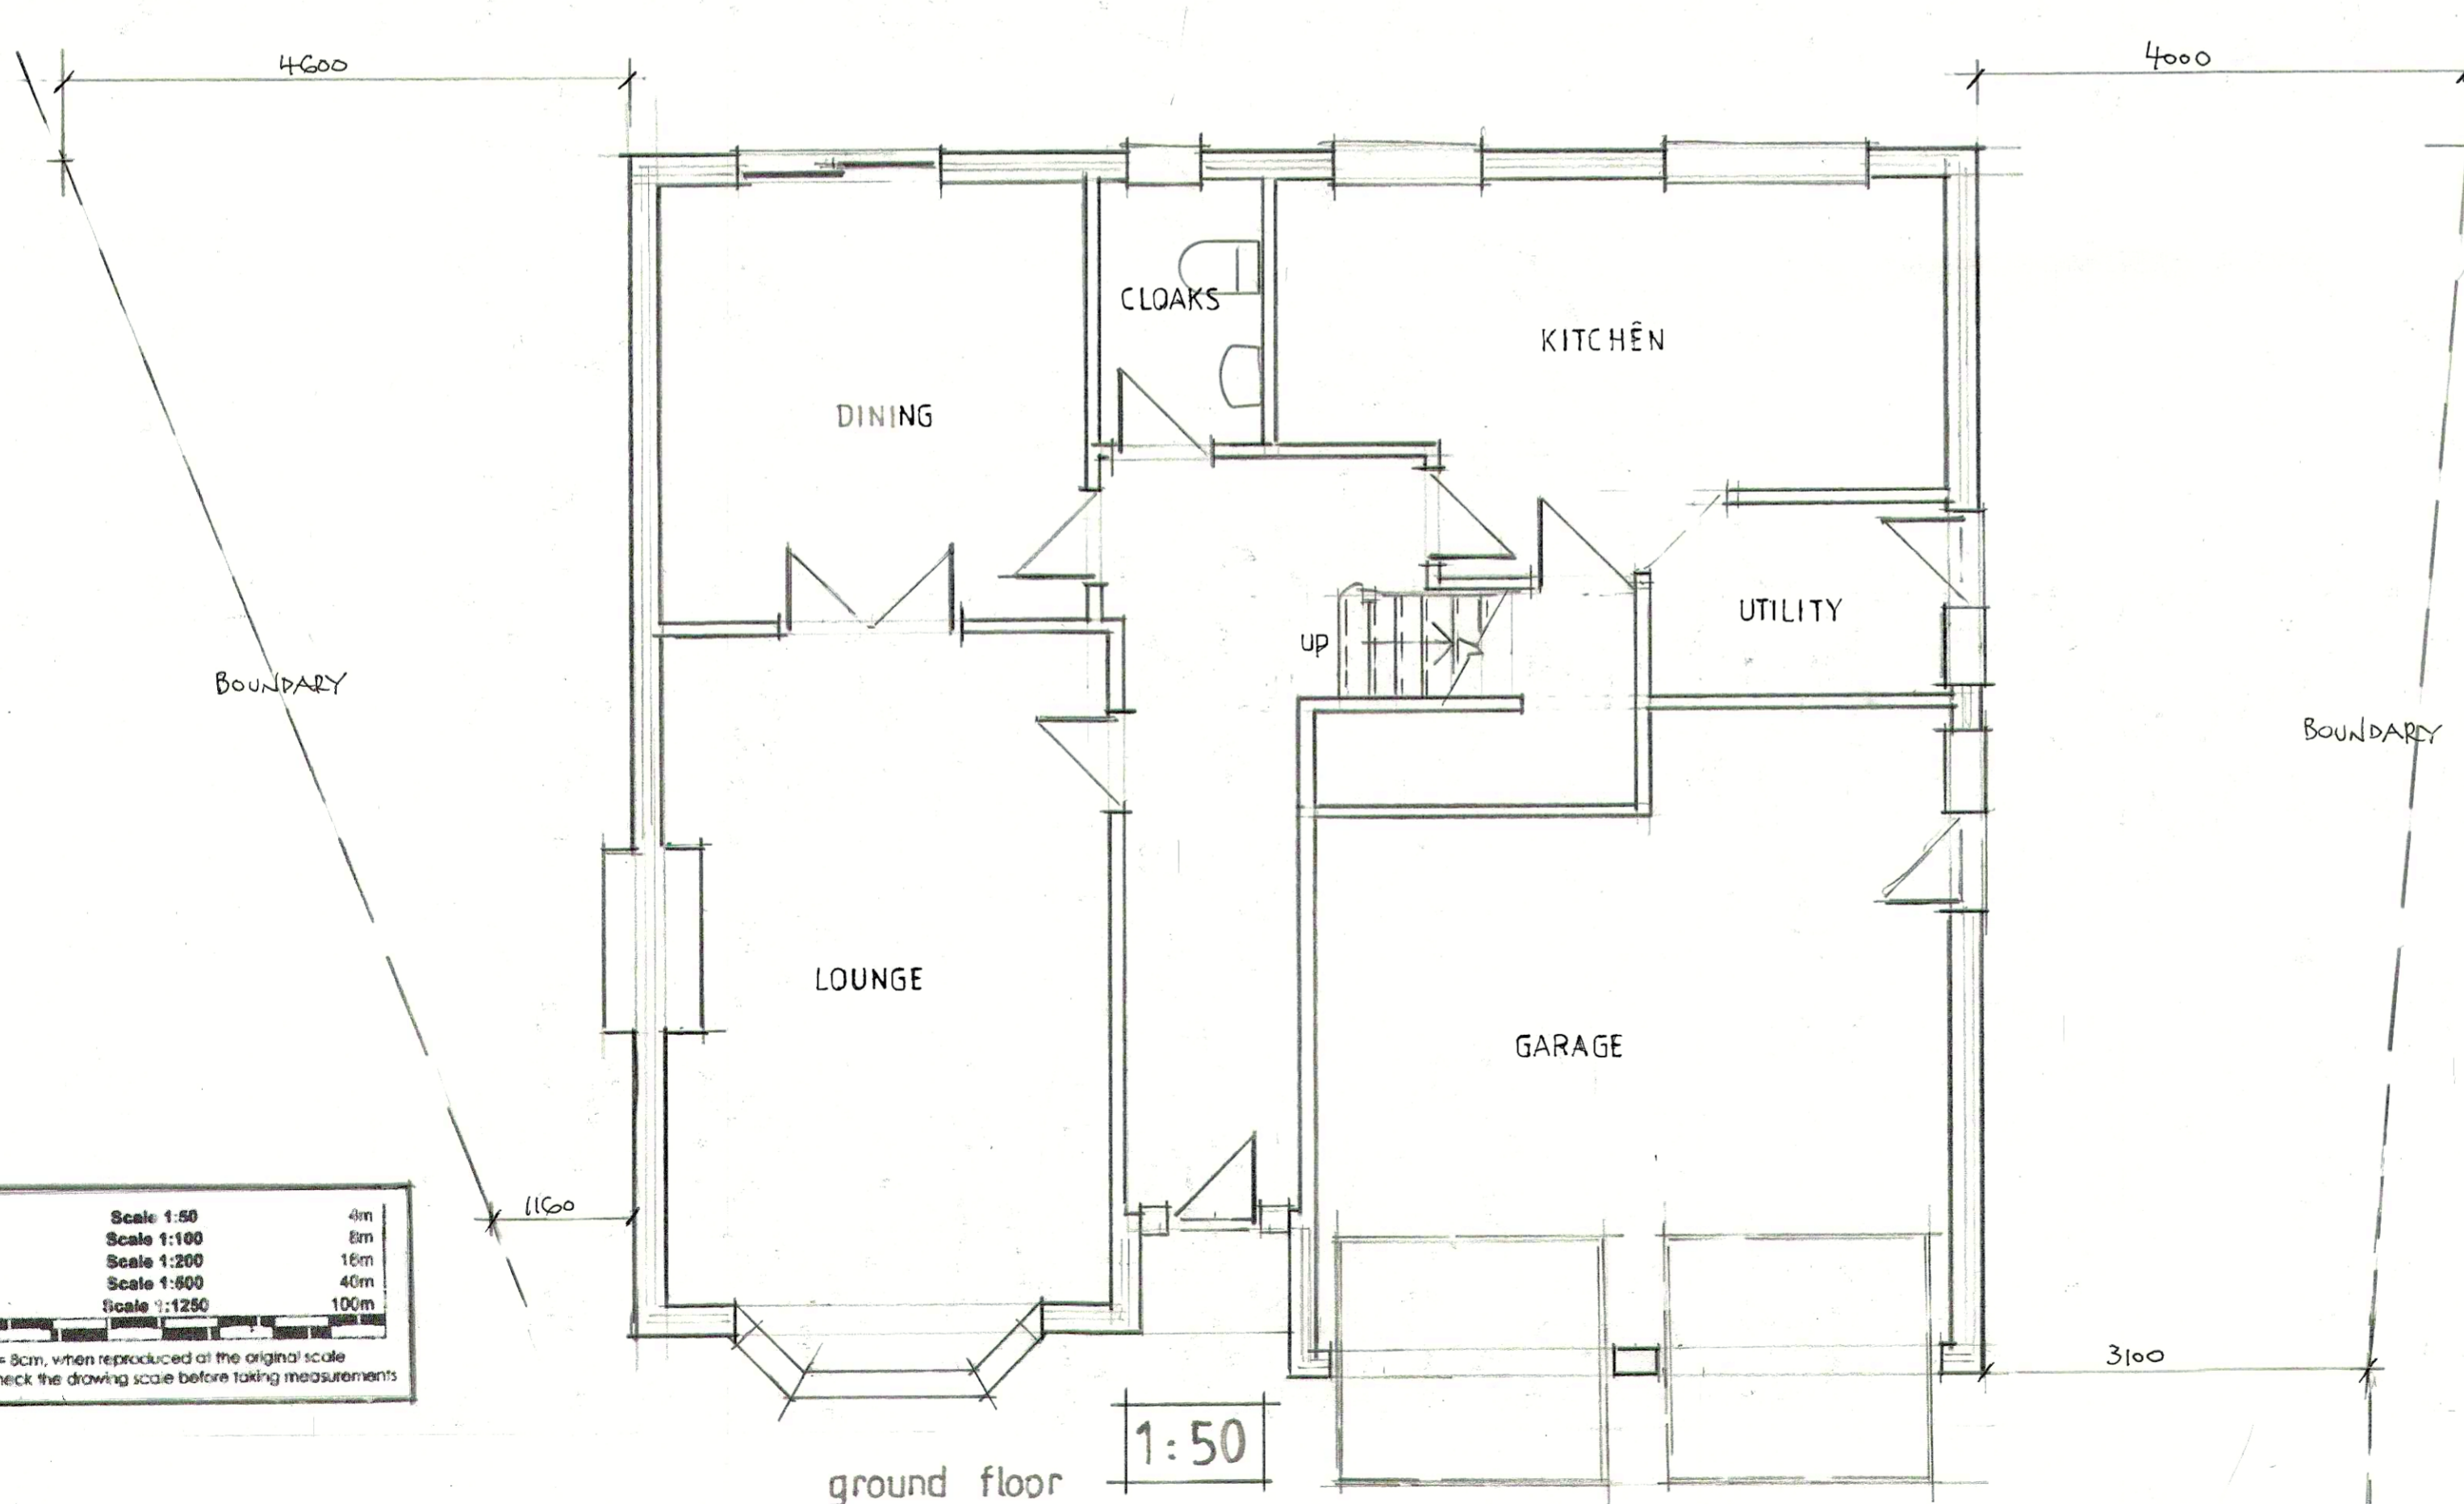

0	Scale 1:50	4m
0	Scale 1:100	8m
0	Scale 1:200	16m
0	Scale 1:600	40m
0	Scale 1:1250	100m

Bar = 9cm, when reproduced at the original scale
Please check the drawing scale before taking measurements

PROPOSED PLANS & ELEVATIONS FILE DK 111
SITE PLANS FILE DK 112

12 GLOSTER DRIVE, KENILWORTH

Existing plans & elevations, Site Plan

FILE DK 110

MARCH 2021