

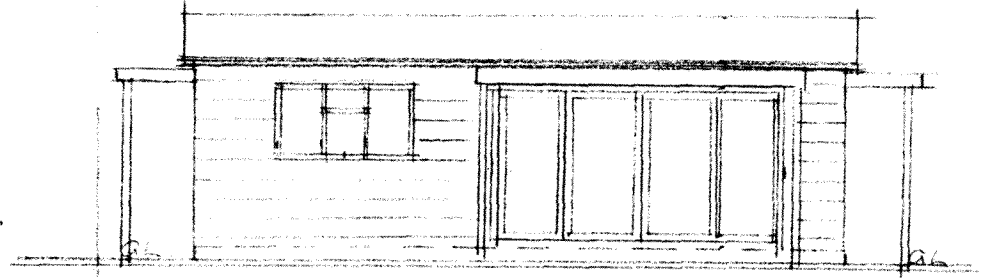


PROPOSED CHILD MINDING STUDIO, 20 GRIVILLE GREEN, EMSWORTH PO107TH

PLAN AND ELEVATIONS, Scale 1:100 @ A3

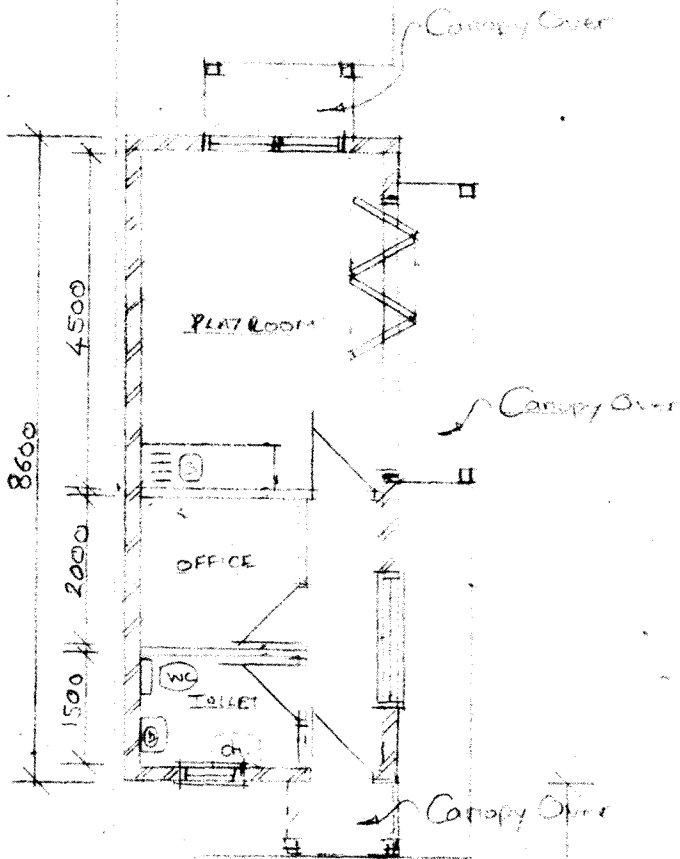


FRONT ELEVATION

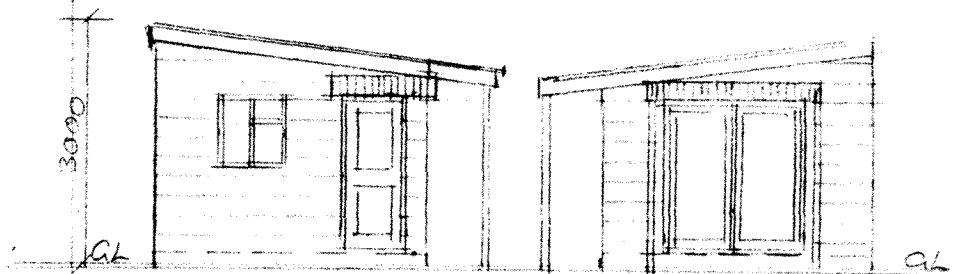

SIDE ELEVATION

SIDE ELEVATION

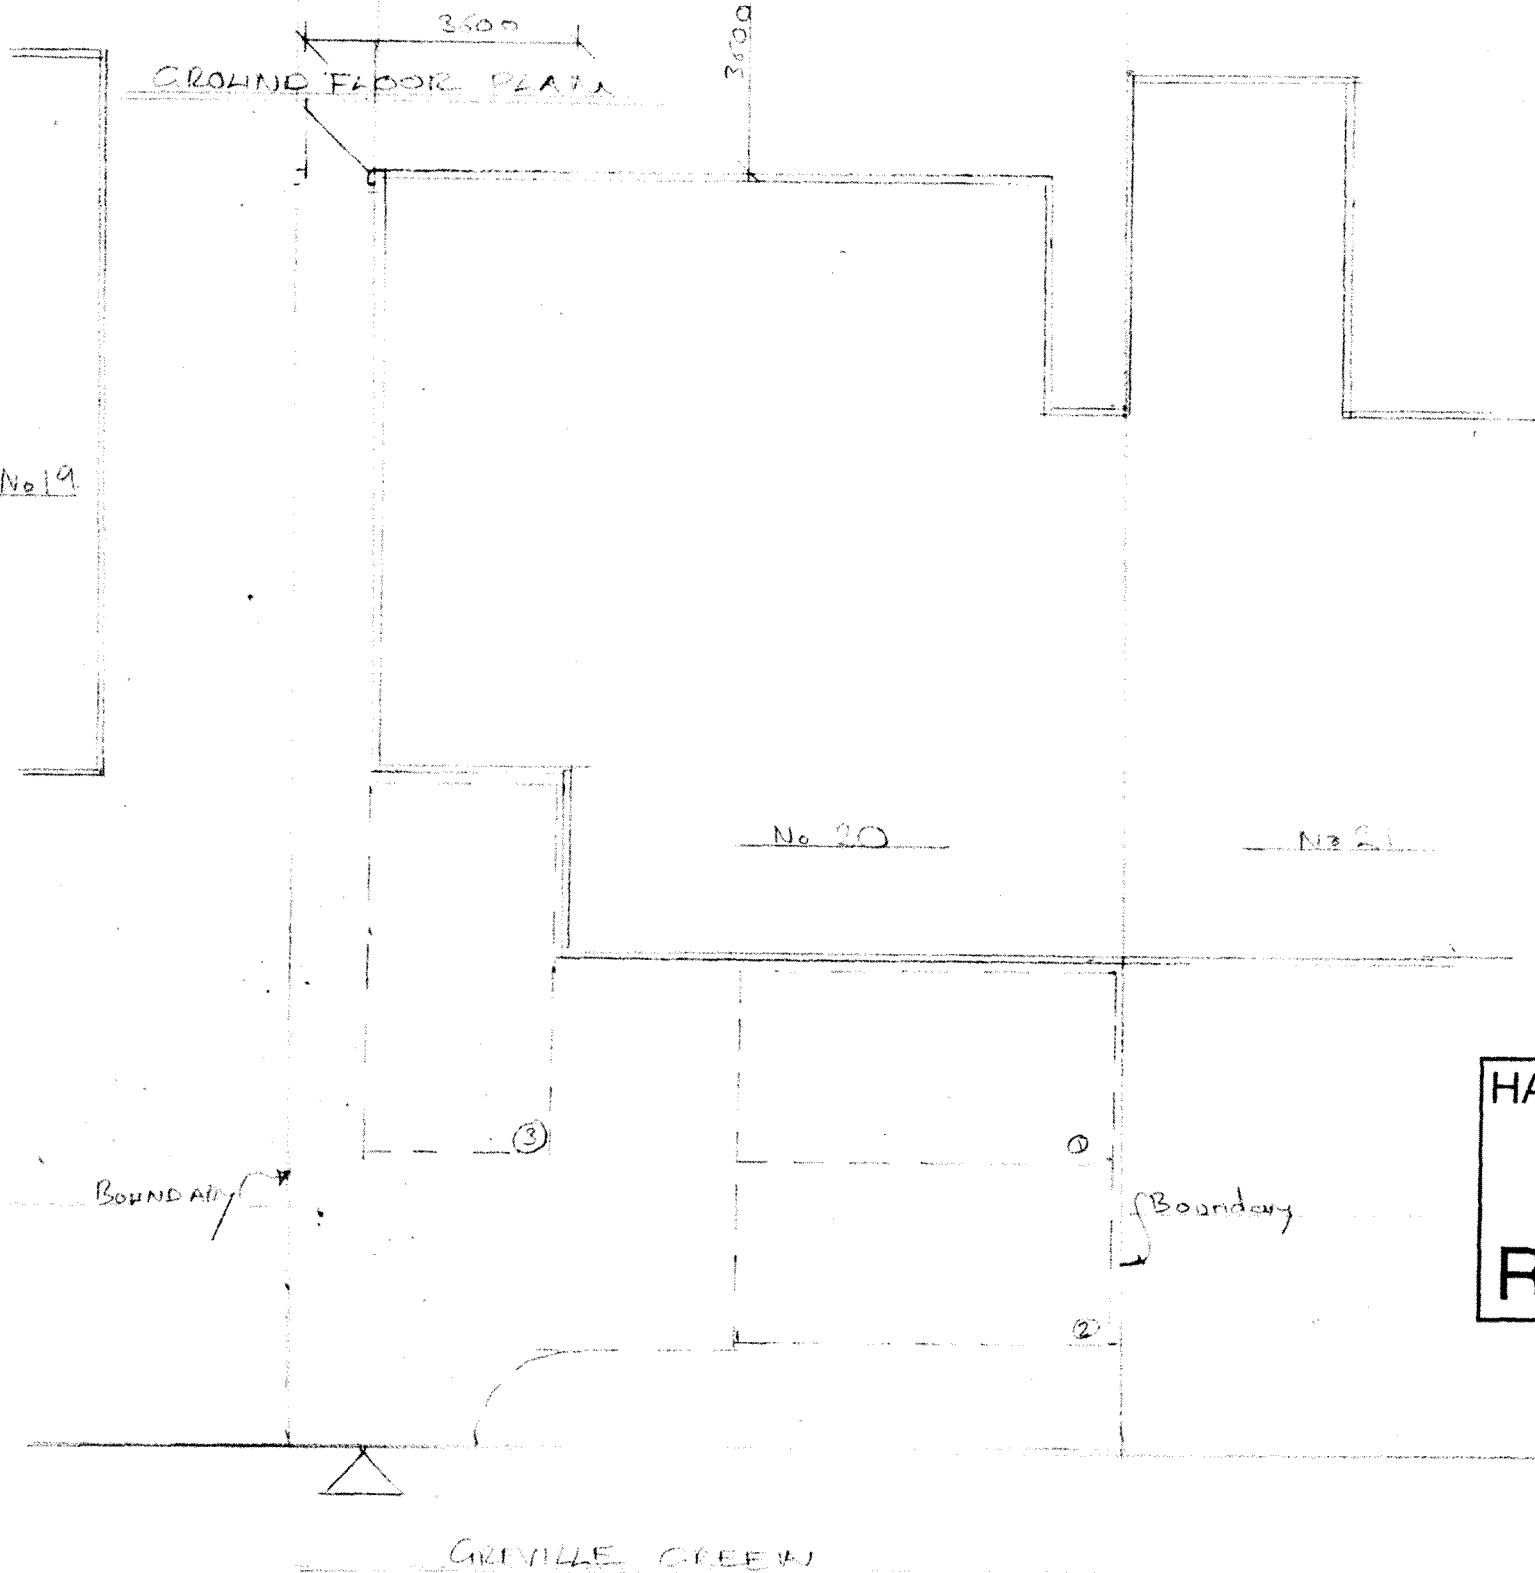

HAVANT BOROUGH COUNCIL
22 JUL 2021
RECEIVED