


Key Plan
Scale 1:500 @ A3

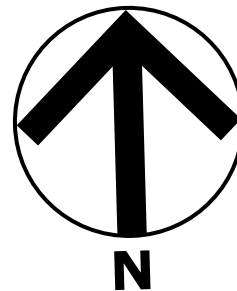

Location Plan
Scale 1:1250 @ A3

Location Plan and Key Plan



Proposed conservatory and WC modifications at 6 Castle Street

13 St Brides Close, Milton Keynes
Bucks MK6 3EY
Tel: 01908 887572 Mob: 07778353203
email: chrispiggott@appprodes.co.uk

REVISIONS	
MM/DD/YY	REMARKS
1	...
2	...
3	...
4	...
5	...

A2005202 01
1 QR1



West Facing Elevation

A
02



North Facing Sectional Elevation

B
02

Scale 1:100 @ A3

Existing Section and Elevation



Proposed conservatory and WC modifications at 6 Castle Street


13 St Brides Close, Milton Keynes
Bucks MK6 3EY

Tel: 01908 887572 Mob: 07778353203
email: chrispiggett@apropdes.co.uk


REVISIONS

MM/DD/YY	REMARKS
1	---/---/--- ...
2	---/---/--- ...
3	---/---/--- ...
4	---/---/--- ...
5	---/---/--- ...


02
A2005202
1 QR1

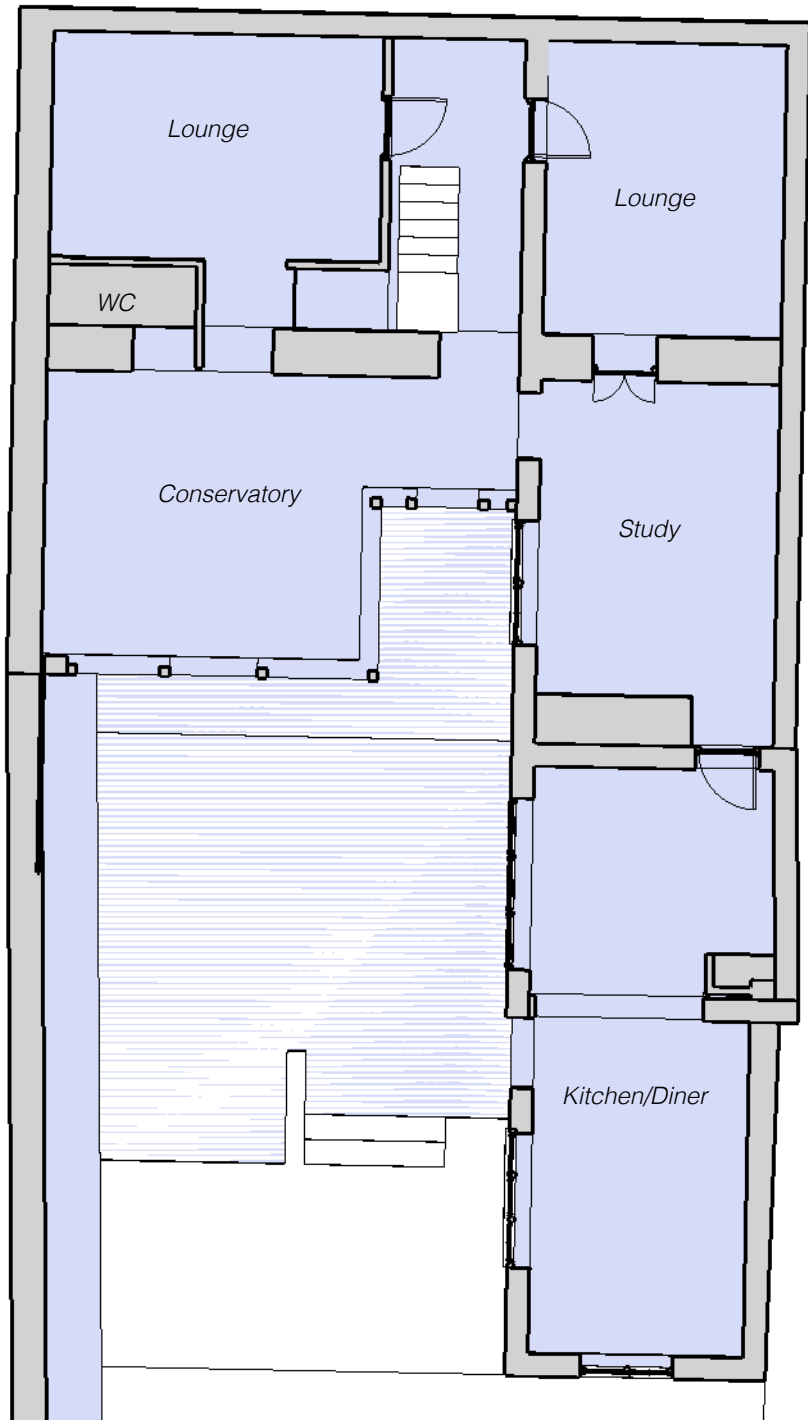

A
03

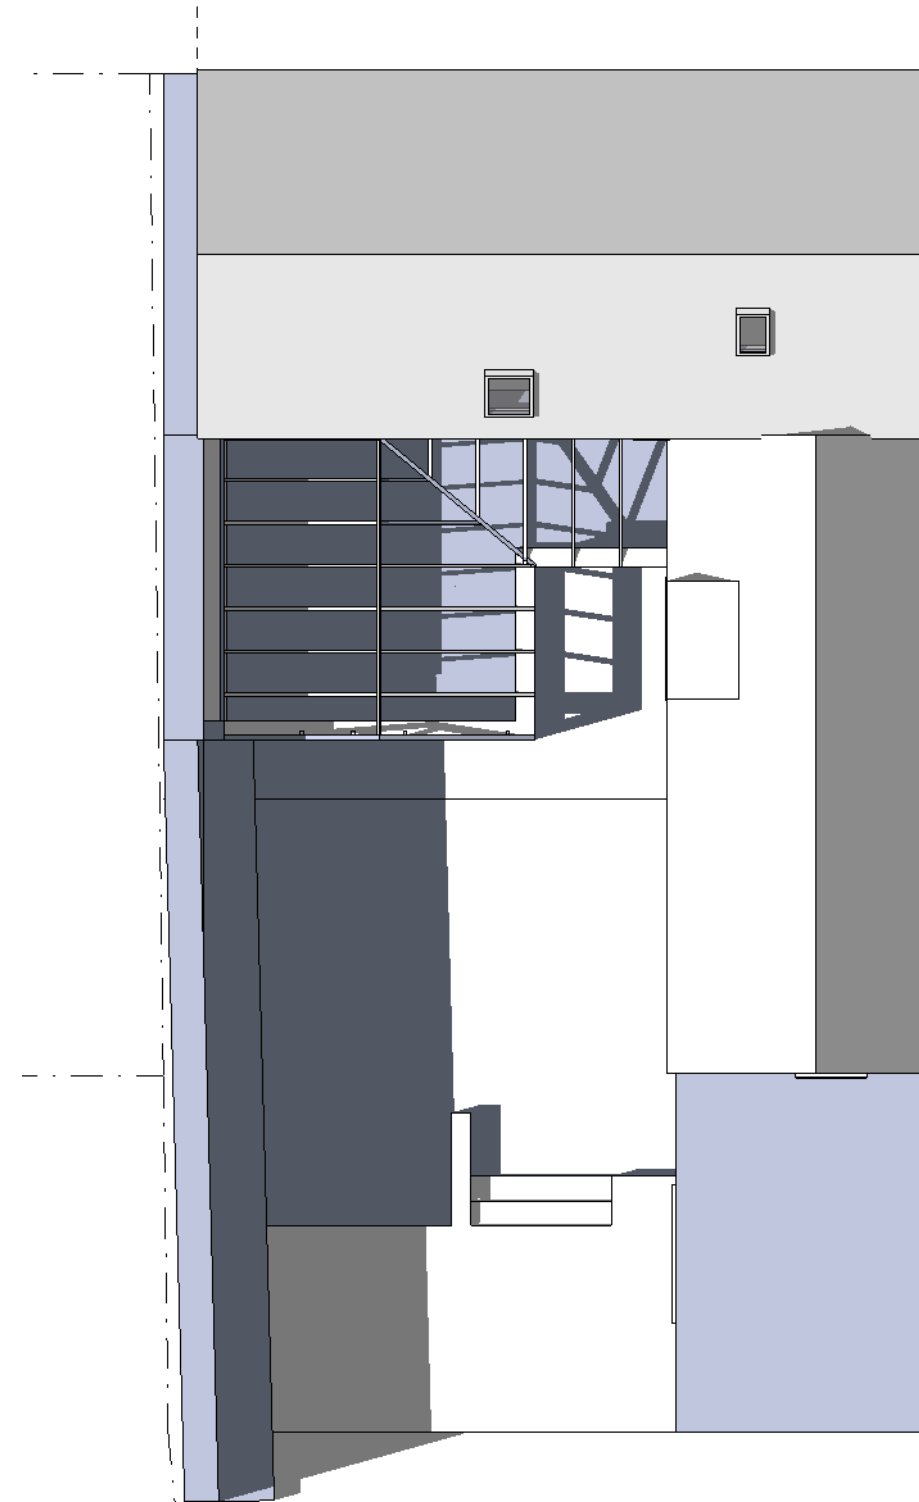

B
03

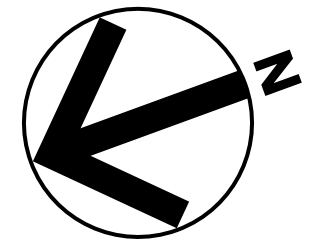

Scale 1:100 @ A3

Existing Plans




Proposed conservatory and WC modifications at 6 Castle Street

13 St Brides Close, Milton Keynes
Bucks MK6 3EY
Tel: 01908 887572 Mob: 07778353203
email: chrispiggett@approdes.co.uk

REVISIONS

MM/DD/YY	REMARKS
1	...
2	...
3	...
4	...
5	...

A2005202 03
1 QR1

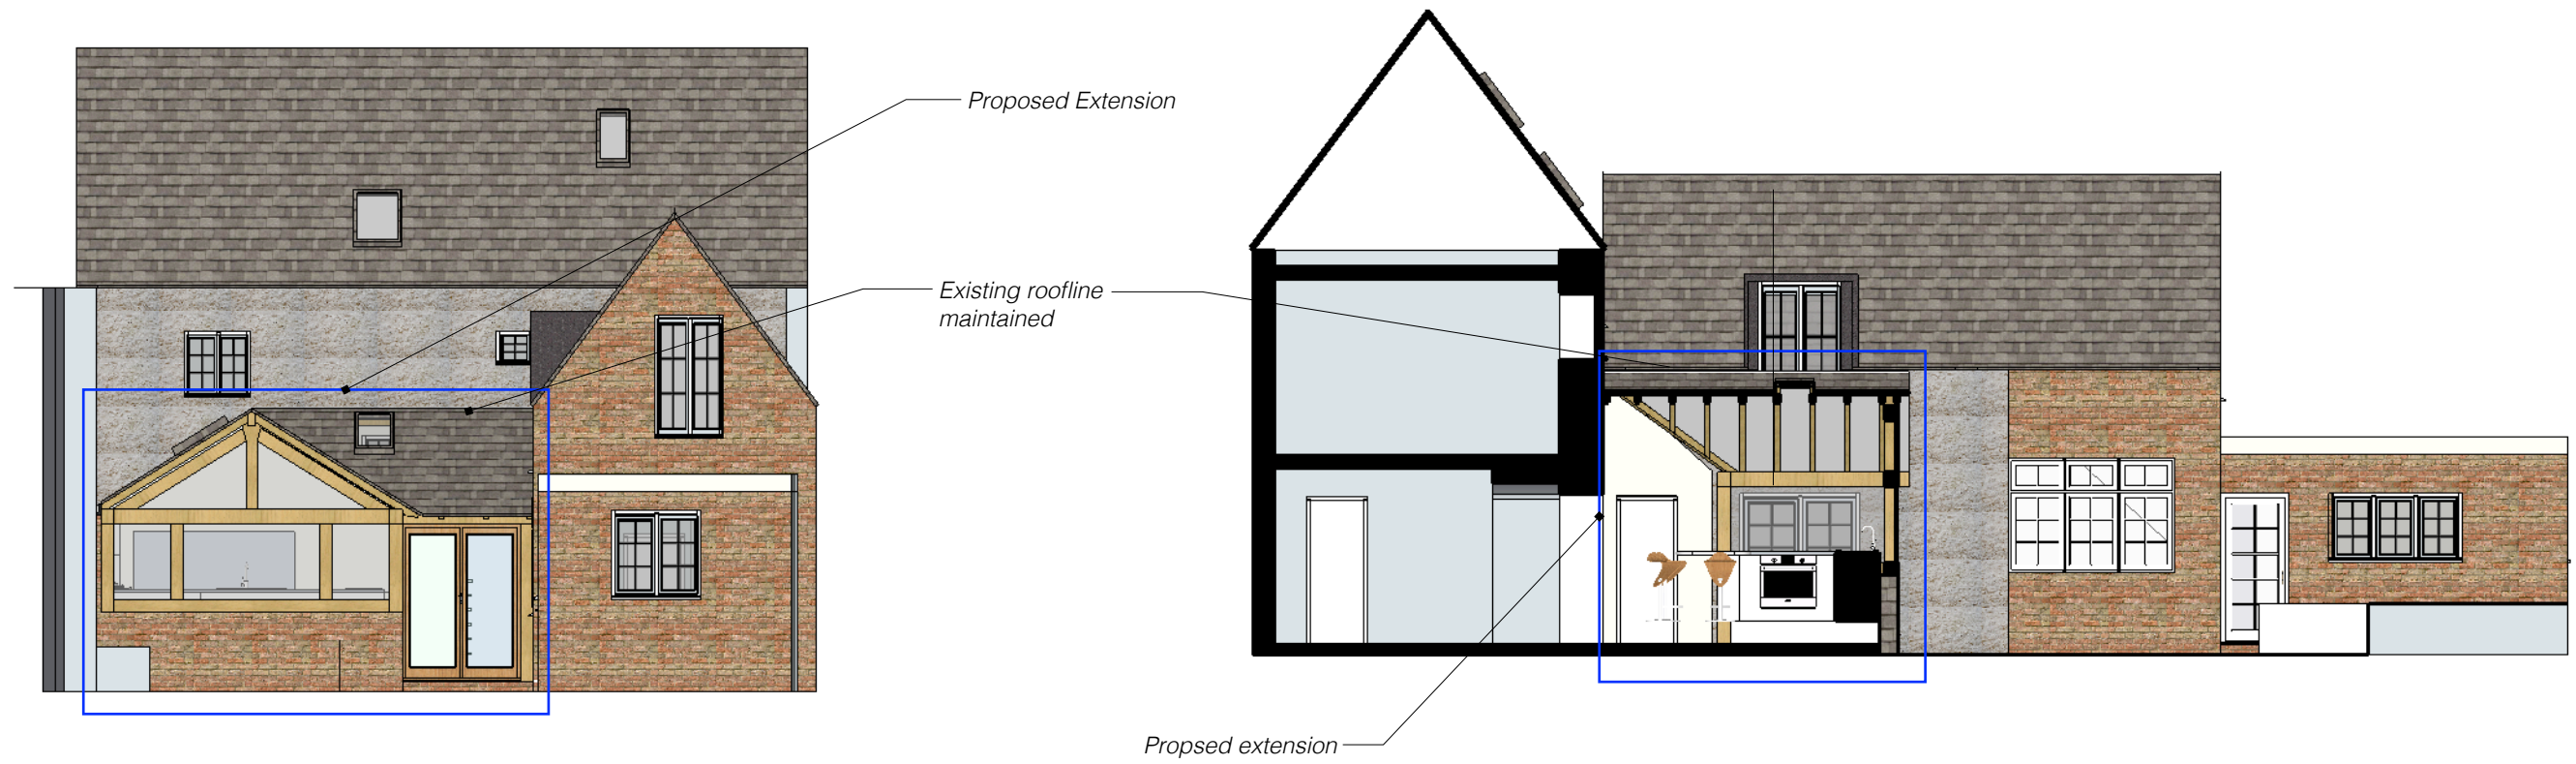

West Facing Elevation

A
04

North Facing Sectional Elevation

B
04

Scale 1:100 @ A3

Proposed Section and Elevation



Proposed conservatory and WC modifications at 6 Castle Street


13 St Brides Close, Milton Keynes
Bucks MK6 3EY

Tel: 01908 887572 Mob: 07778353203
email: chrispiggett@approdes.co.uk

REVISIONS


MM/DD/YY	REMARKS
1	---
2	---
3	---
4	---
5	---

A2005202 04
1 QR1

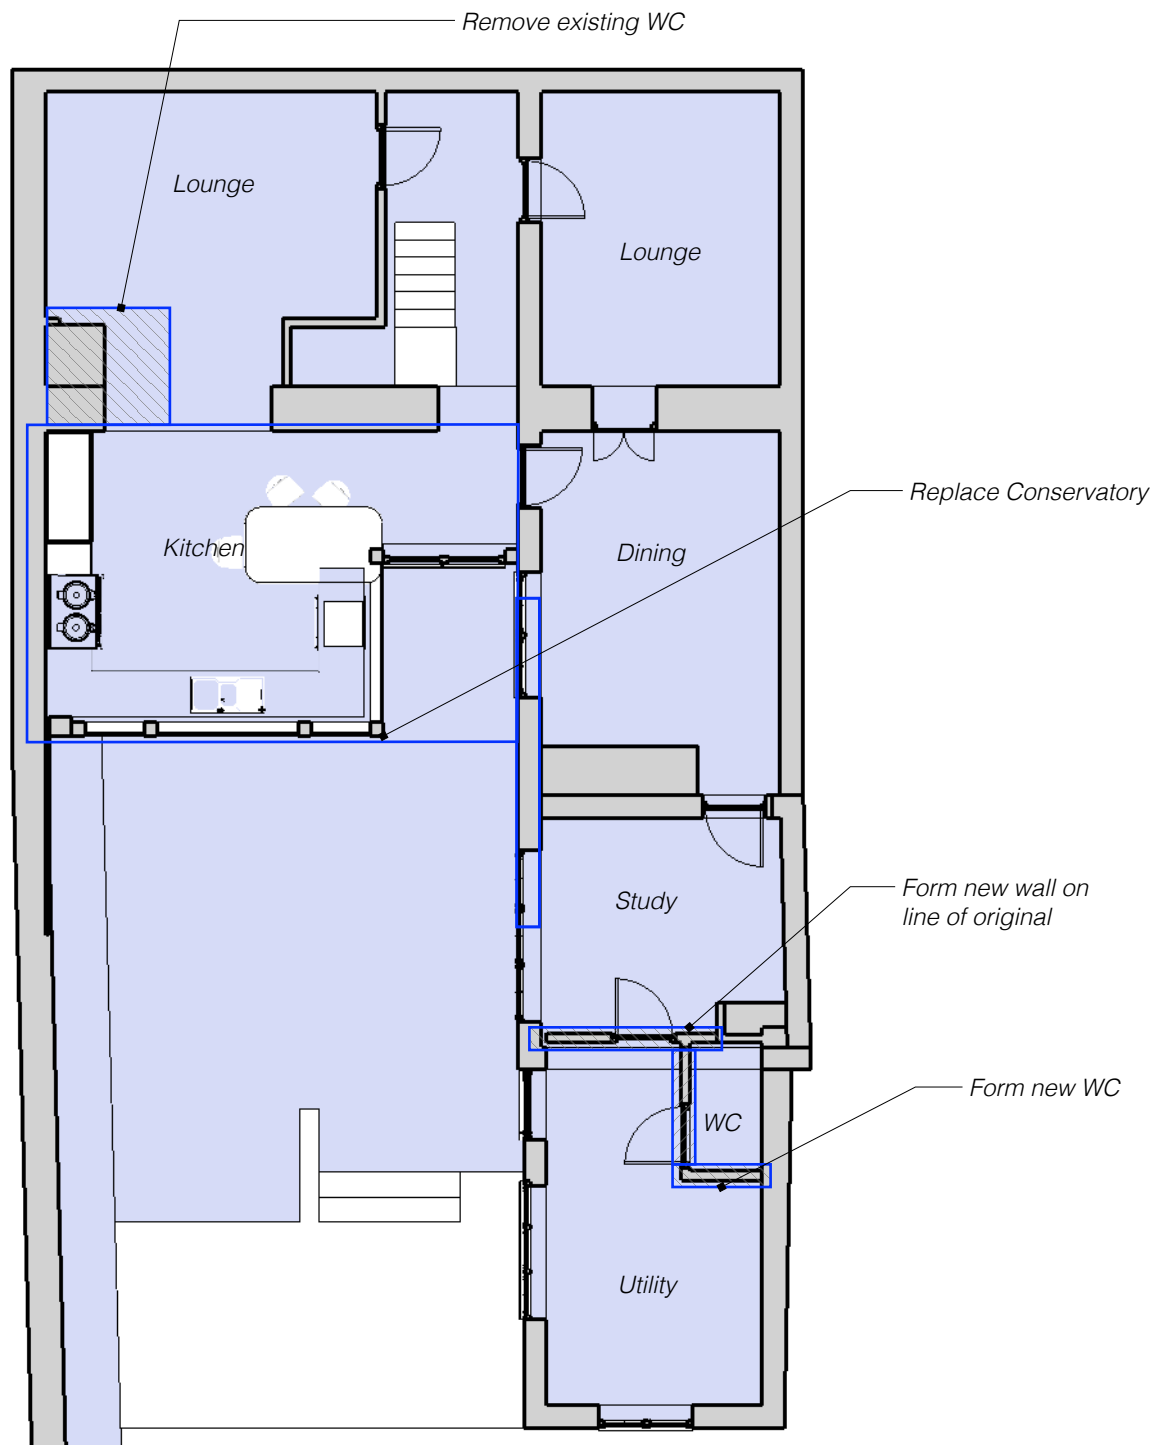


Plan view Ground Floor

A
05

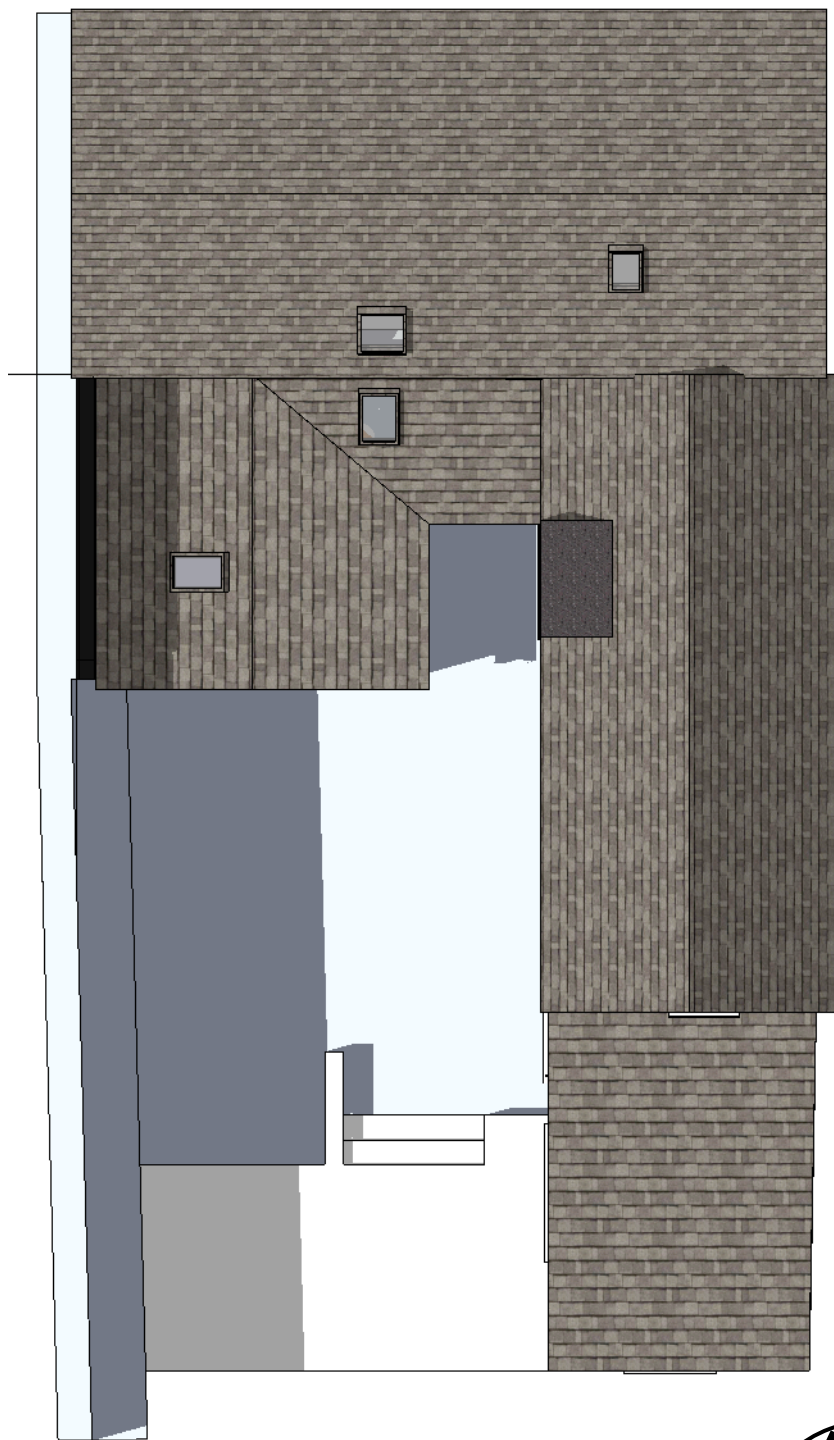


Roof Plan

B
05

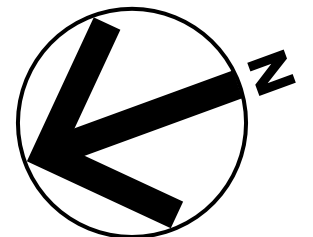

Scale 1:100 @ A3

 

Proposed Plans



Proposed conservatory and WC modifications at 6 Castle Street

13 St Brides Close, Milton Keynes
Bucks MK6 3EY

Tel: 01908 887572 Mob: 07778353203
email: chrispiggett@appprodes.co.uk

REVISIONS

MM/DD/YY	REMARKS
1	---
2	---
3	---
4	---
5	---

A2005202
1 QR1
05



Schematic View

B
06



Schematic View

A
06

Proposed Schematic View



Proposed conservatory and WC modifications at 6 Castle Street

13 St Brides Close, Milton Keynes
Bucks MK6 3EY

Tel: 01908 887572 Mob: 07778353203
email: chrispiggett@aprades.co.uk

REVISIONS

MM/DD/YY	REMARKS
1	---
2	---
3	---
4	---
5	---

A2005202 06
1 QR1