





EXISTING FRONT ELEVATION

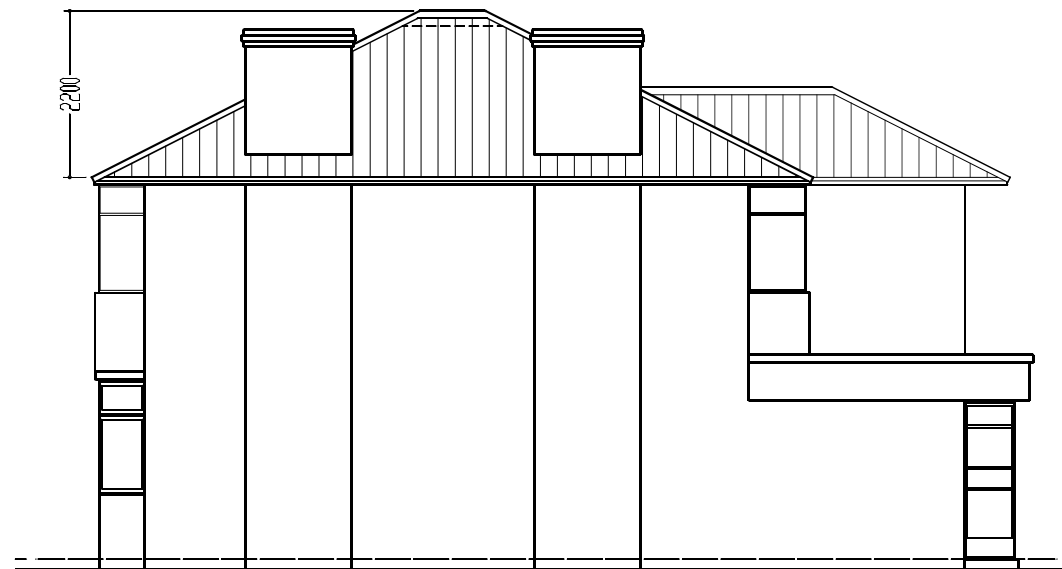


EXISTING LEFT SIDE ELEVATION



EXISTING REAR ELEVATION

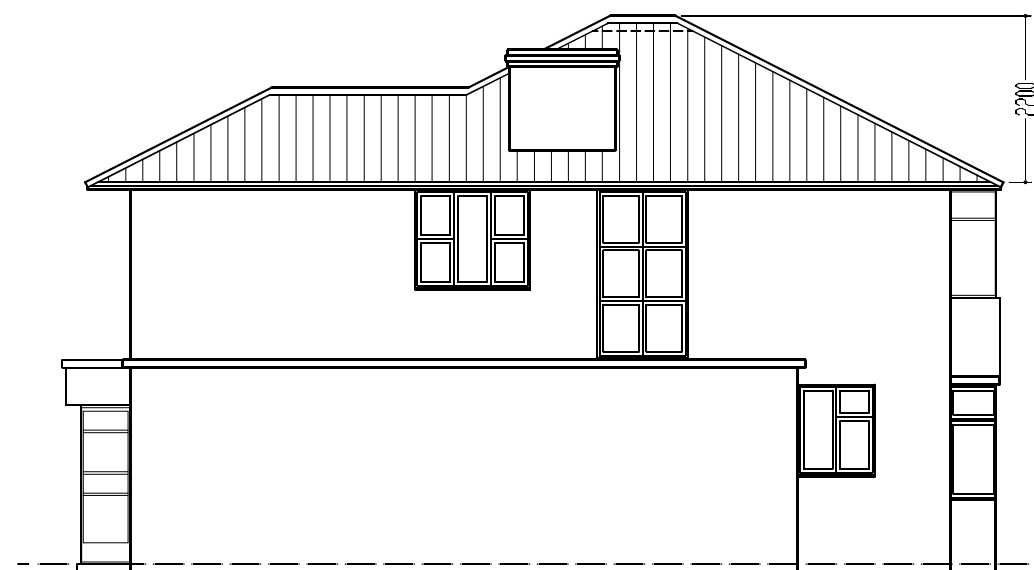

EXISTING RIGHT SIDE ELEVATION

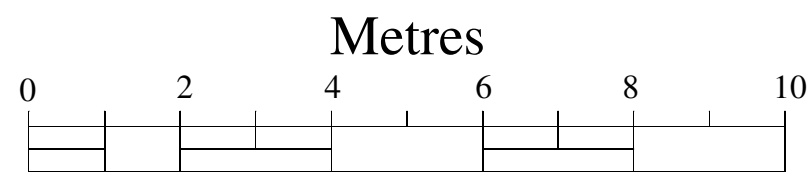

NOTES

T Adebayo C. Eng
 (Architecture, Design and Structure)
 228 High Street
 Barnet
 EN5 5TD
 Tel: 07961-161810
 E-mail: sales@planandbuild.net
 www.planandbuild.net

Project Title
 TWO STOREY REAR
 EXTENSION AND
 TWO STOREY SIDE
 EXTENSION

Project Address
 9 HARROWES MEADE,
 HA8 8RR

Drawing Title
 EXISTING ELEVATIONS

Date 04 AUGUST 2021

Dwg No. PB-21/9HAR/02

Scale 1:100