


01 PROPOSED GROUND FLOOR PLAN
 1:100 @ A1




04 PROPOSED FRONT ELEVATION
 1:100 @ A1


- PROPOSED MATERIALS
- ROOF TILES (PITCHED ROOF)
 - FLAT ROOF
 - GLAZED CONSERVATORY ROOF
 - FACE BRICK
 - PAINTED RENDER
 - UPVC WINDOWS
 - UPVC DOORS
 - PAINTED TIMBER DOORS
 - COLOUR COATED METAL GARAGE DOORS
 - UPVC GLAZED CONSERVATORY

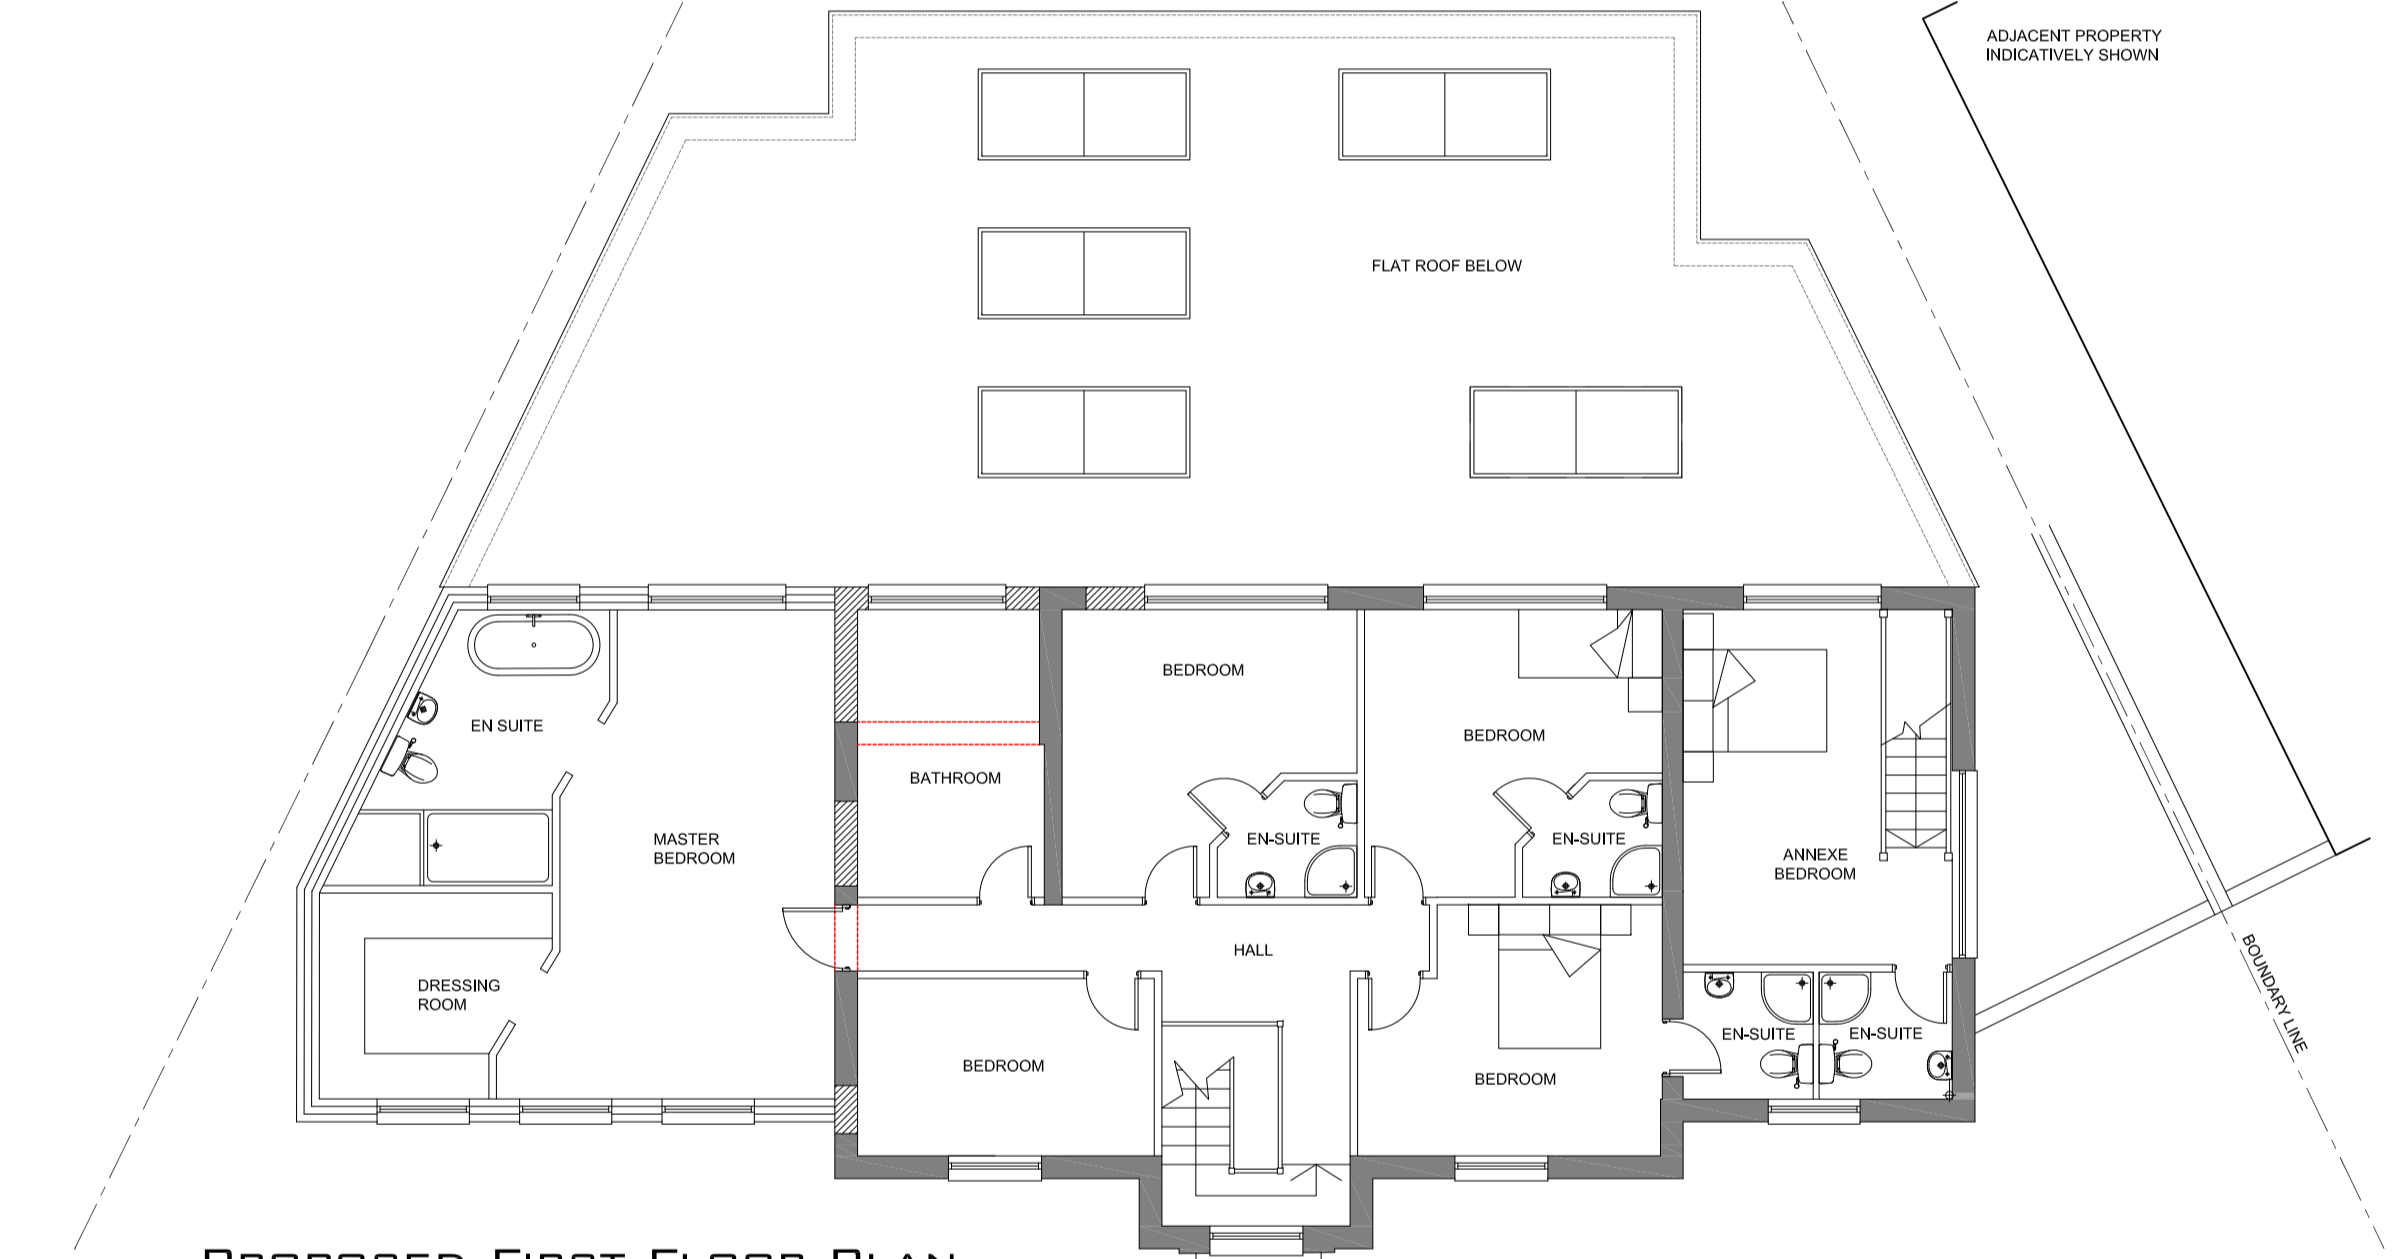

02 PROPOSED FIRST FLOOR PLAN
 1:100 @ A1

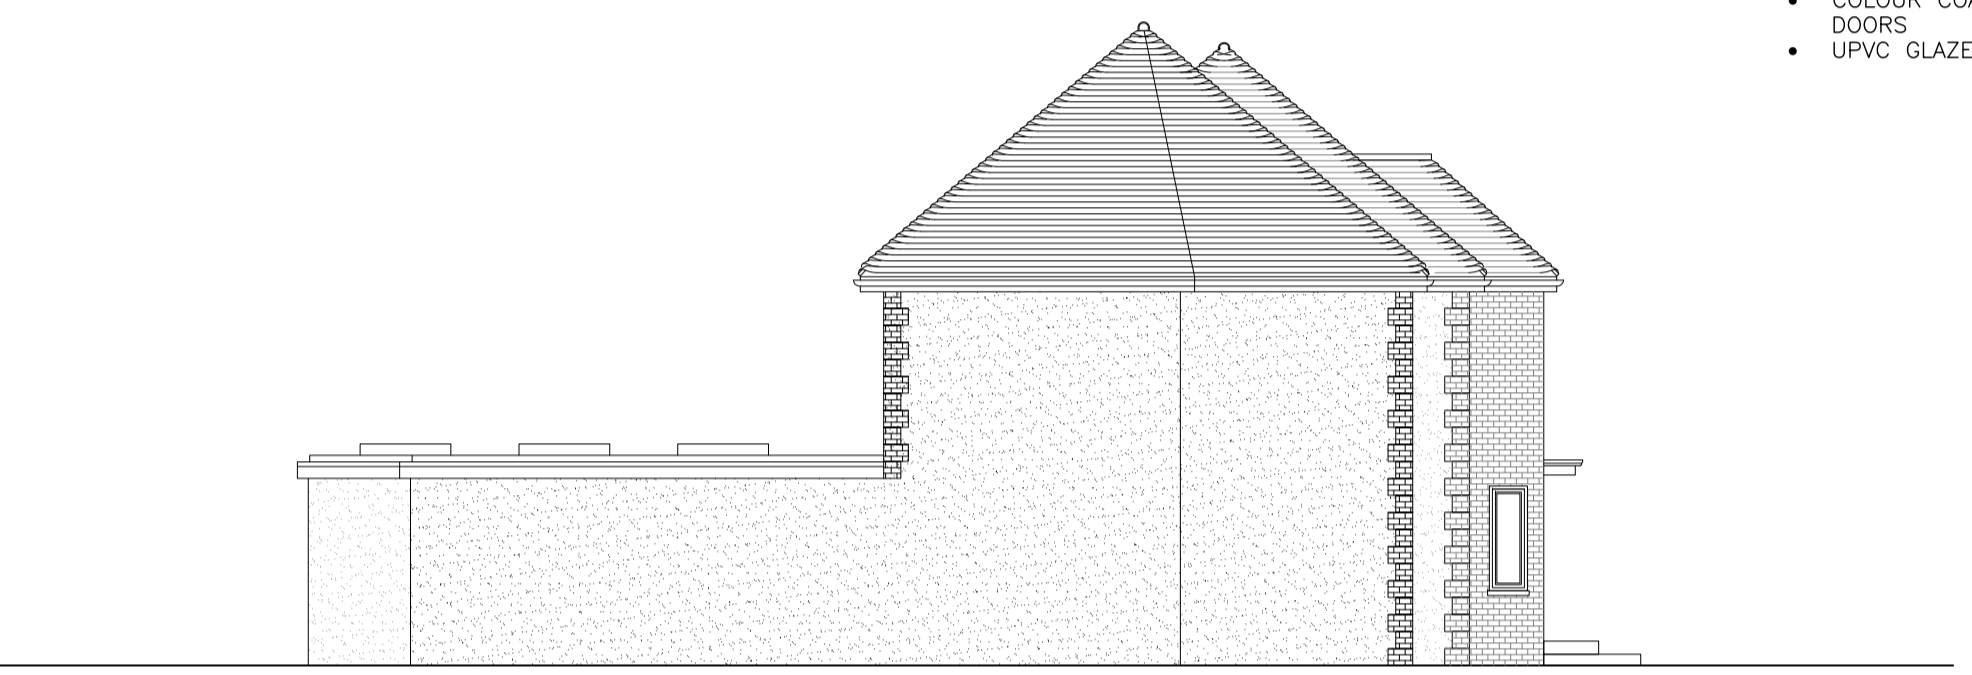

05 PROPOSED SIDE ELEVATION
 1:100 @ A1

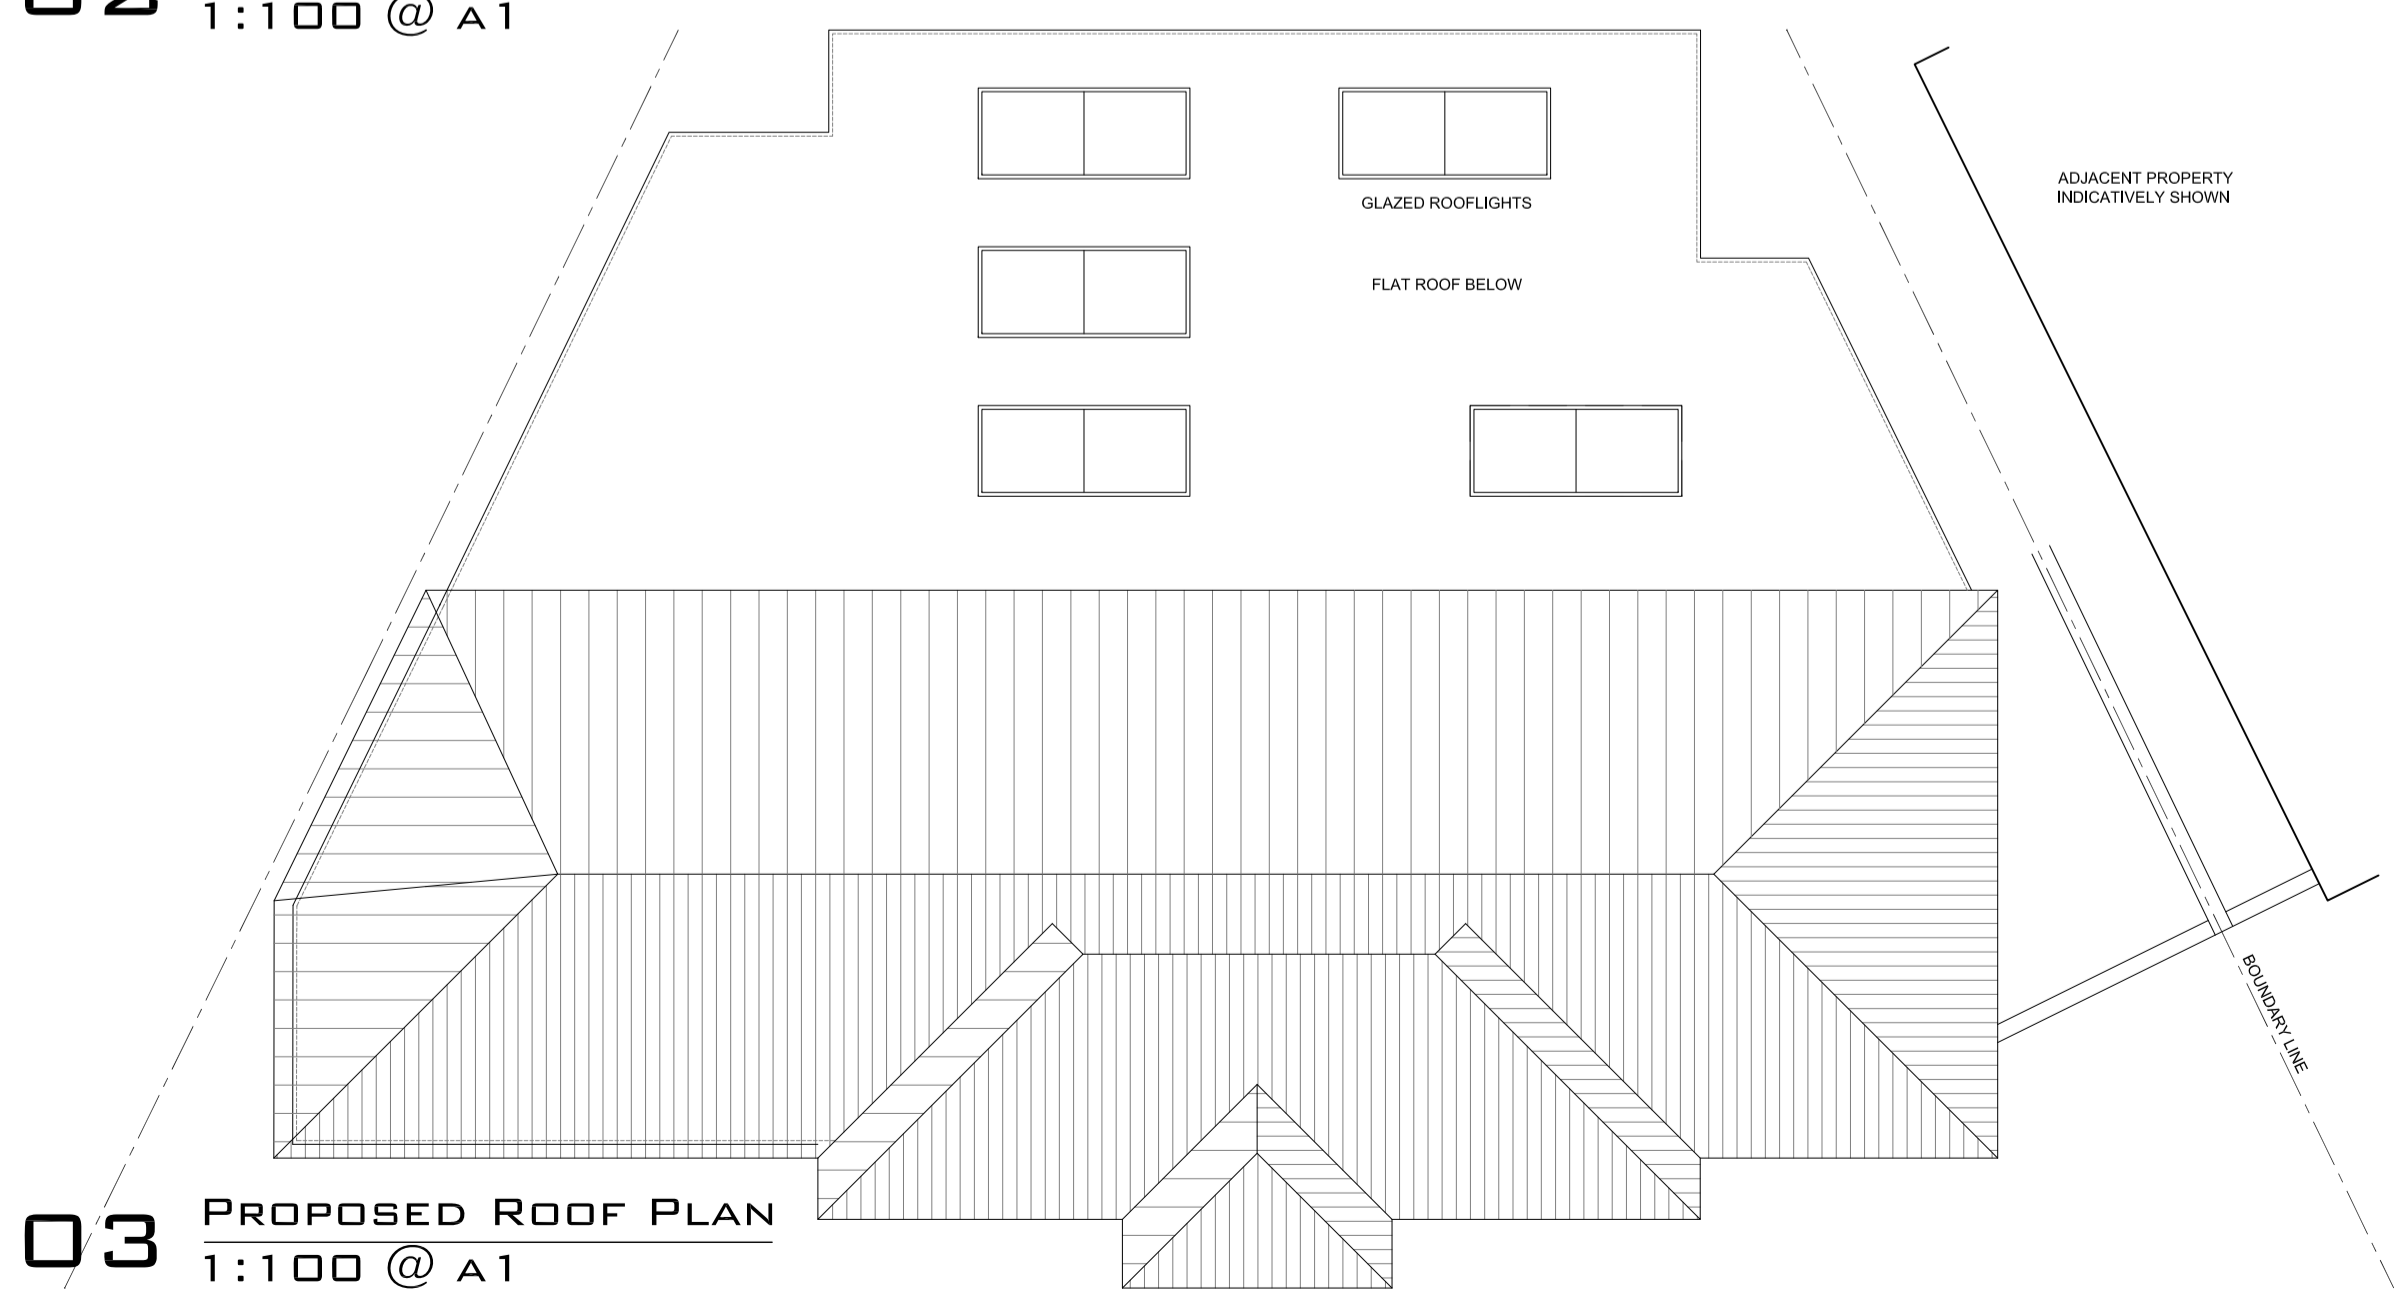

03 PROPOSED ROOF PLAN
 1:100 @ A1



06 PROPOSED REAR ELEVATION
 1:100 @ A1



07 PROPOSED SIDE ELEVATION
 1:100 @ A1

Revisions		
No.	Date	Description
Drawing Status		
FULL PLANNING APPLICATION		
30 JULY 2021		
Client/Project		
Mr & Mrs D Eldred		
7 The Close		
Wilmington		
Kent		
Drawing Title		
PROPOSED PLANS & ELEVATIONS		
Drawing No.		
A103/P		
Scale	1:100@A1	
Revision	-	
Project No.	21015	
Date	30/07/2021	