




Site Plan

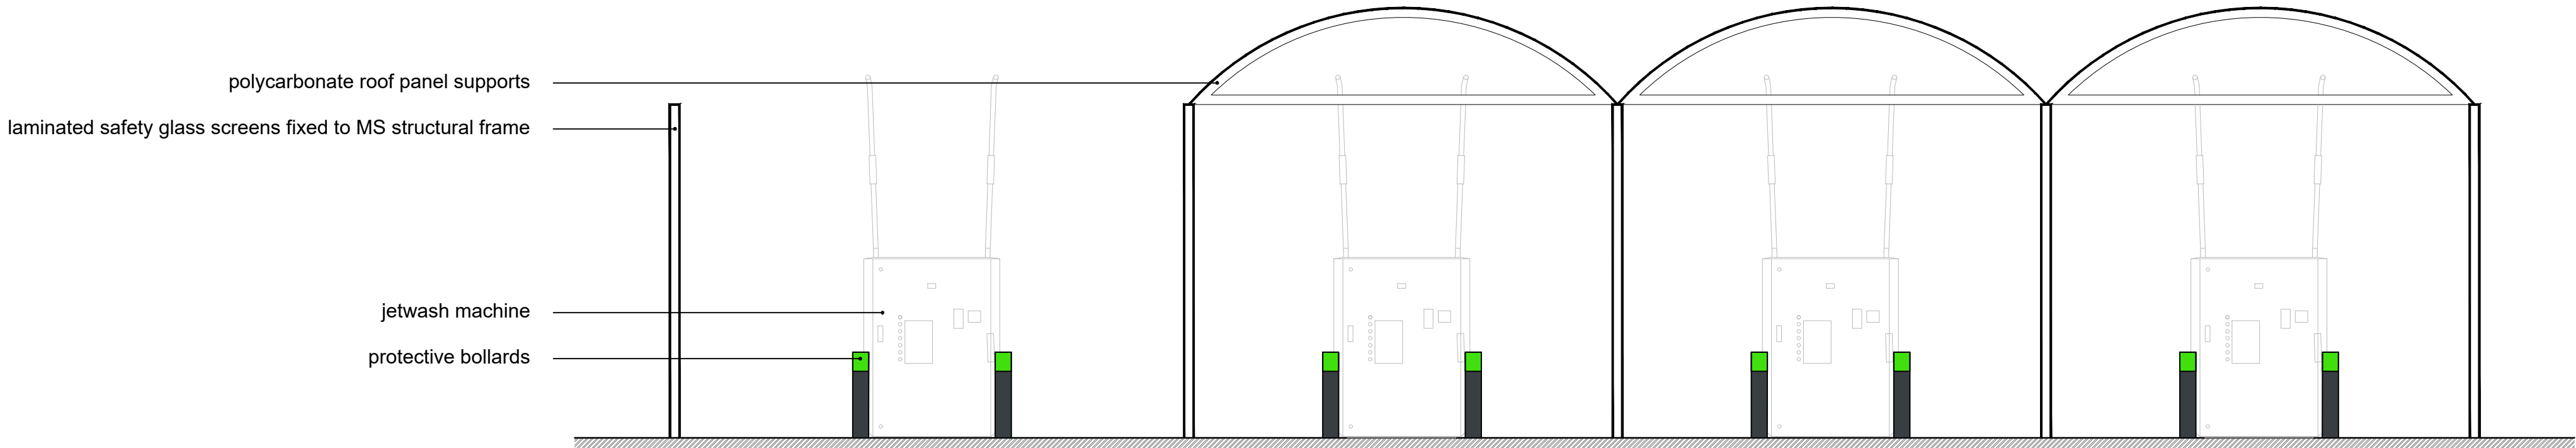


Front Elevation

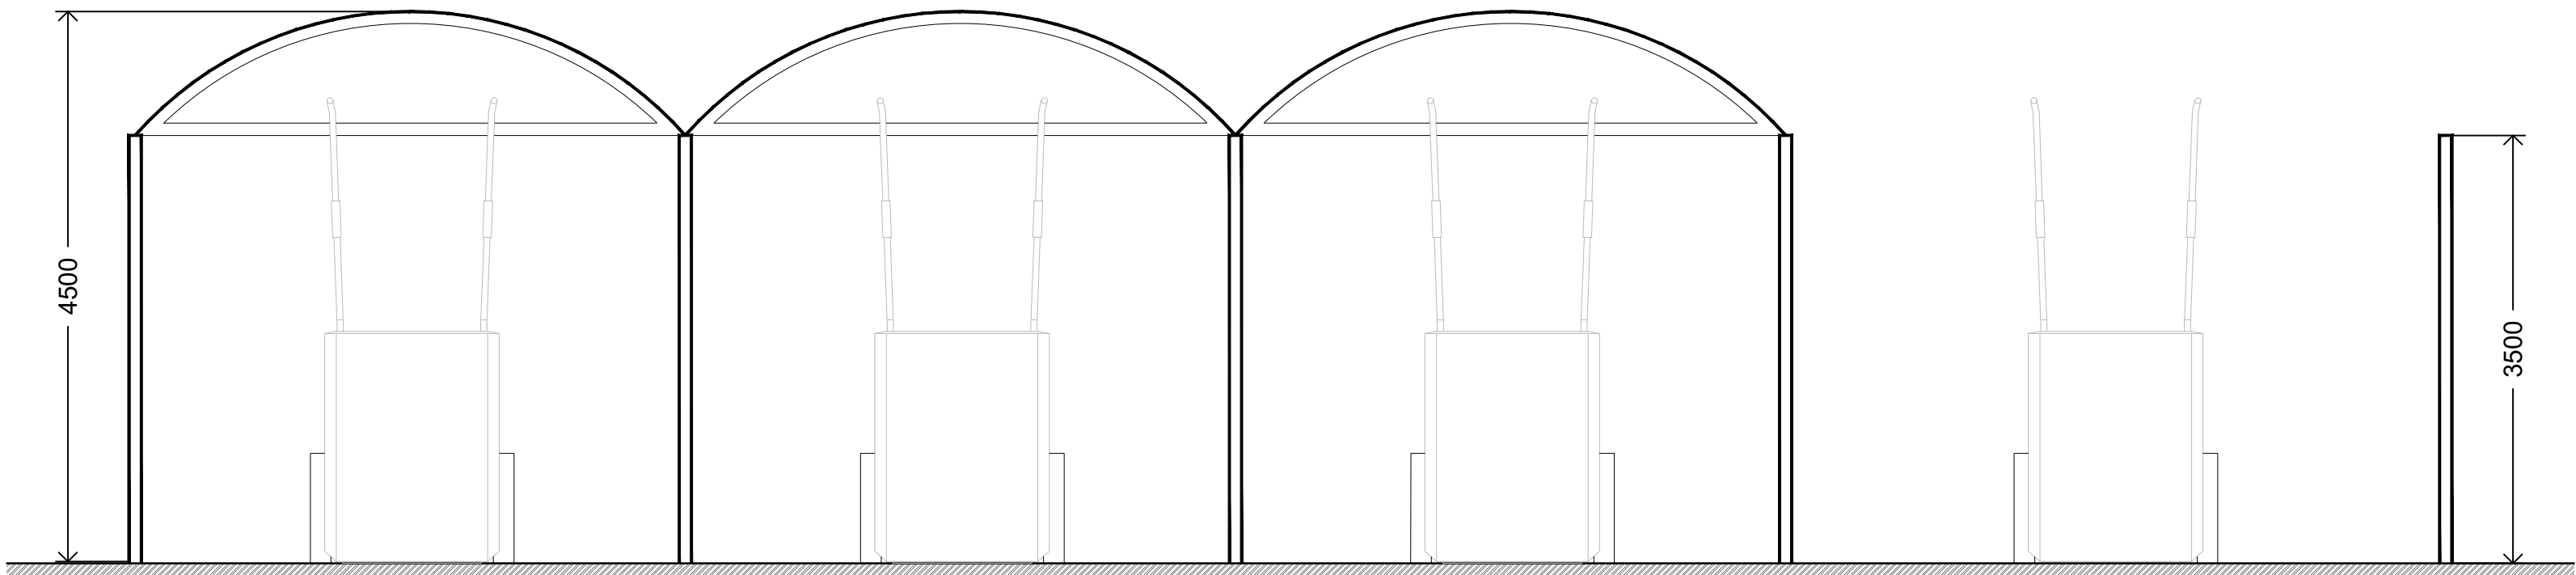


Rear Elevation

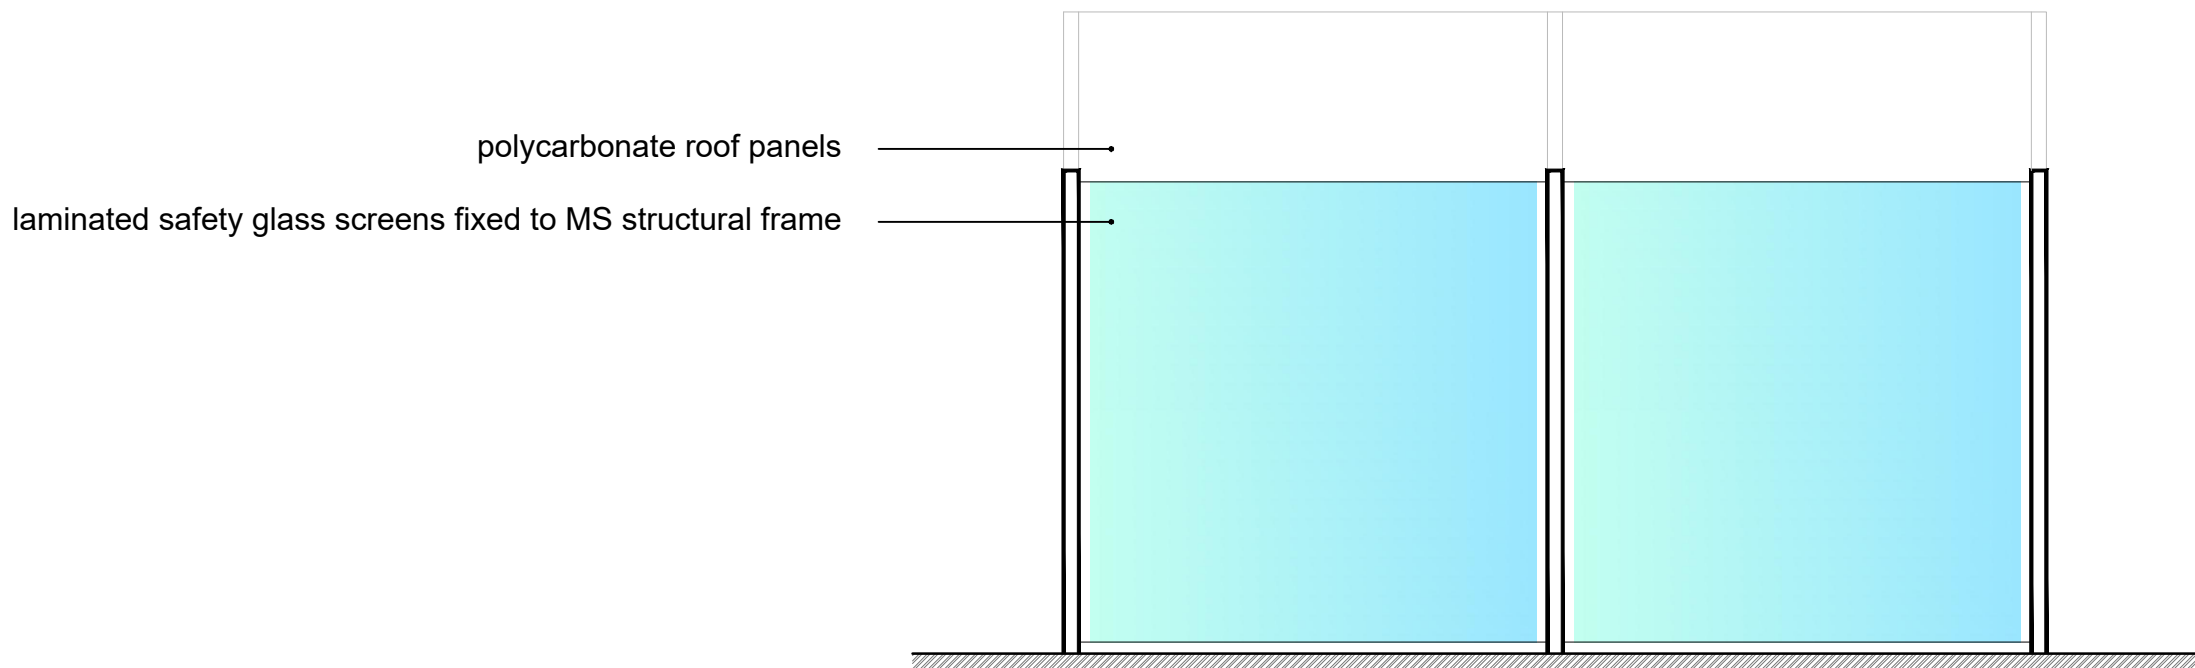

Side Elevation

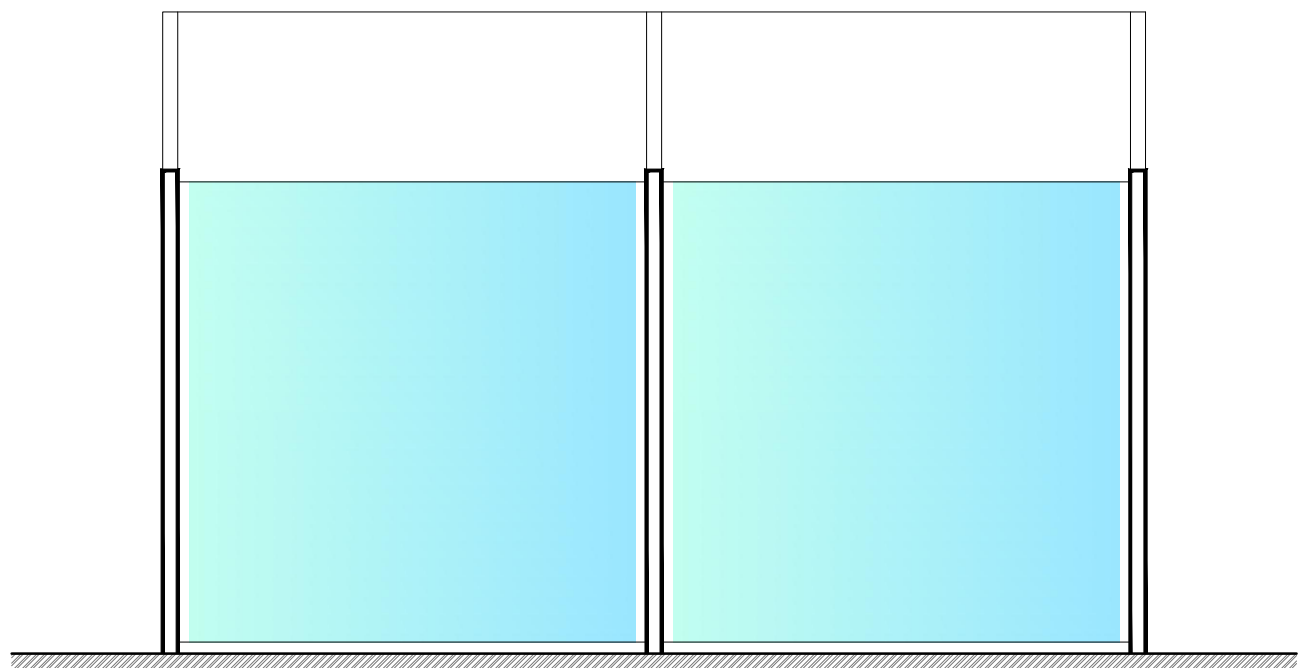

Side Elevation

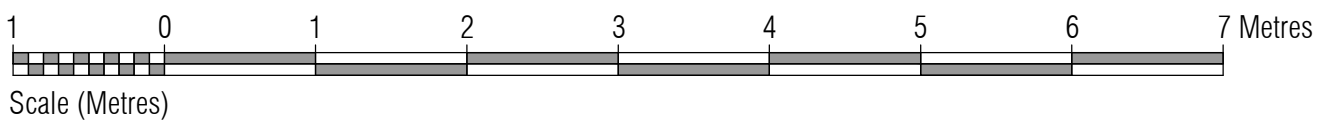

rev	date	by	description	
CLIENT				
		Motor Fuel Limited, Gladstone Place, 36-38 Upper Marlborough Road, St Albans, Hertfordshire, AL1 3UU		
PROJECT LOCATION				
Commercial Unit Craig Park 432 Alexandra Parade Glasgow G31 3AA				
DRAWING				
Planning Proposed Jetwash Details				
<div><div></div><div><p>The Cart Shed, Amberley Court, Amberley Lane, Milford, Surrey, GU8 5EB, United Kingdom</p><p>Tel: +44 (0)1483 424704 Email: enquires@wyethprojects.com</p></div></div>				
© This drawing is the copyright of WYETH PROJECTS SERVICES Ltd.				
Date: July 2021		Draw By: CR		A1 original plot size
Scale: 1:50		Dwg No: WPS-MFG-072-P04		Rev: A