



KEYS

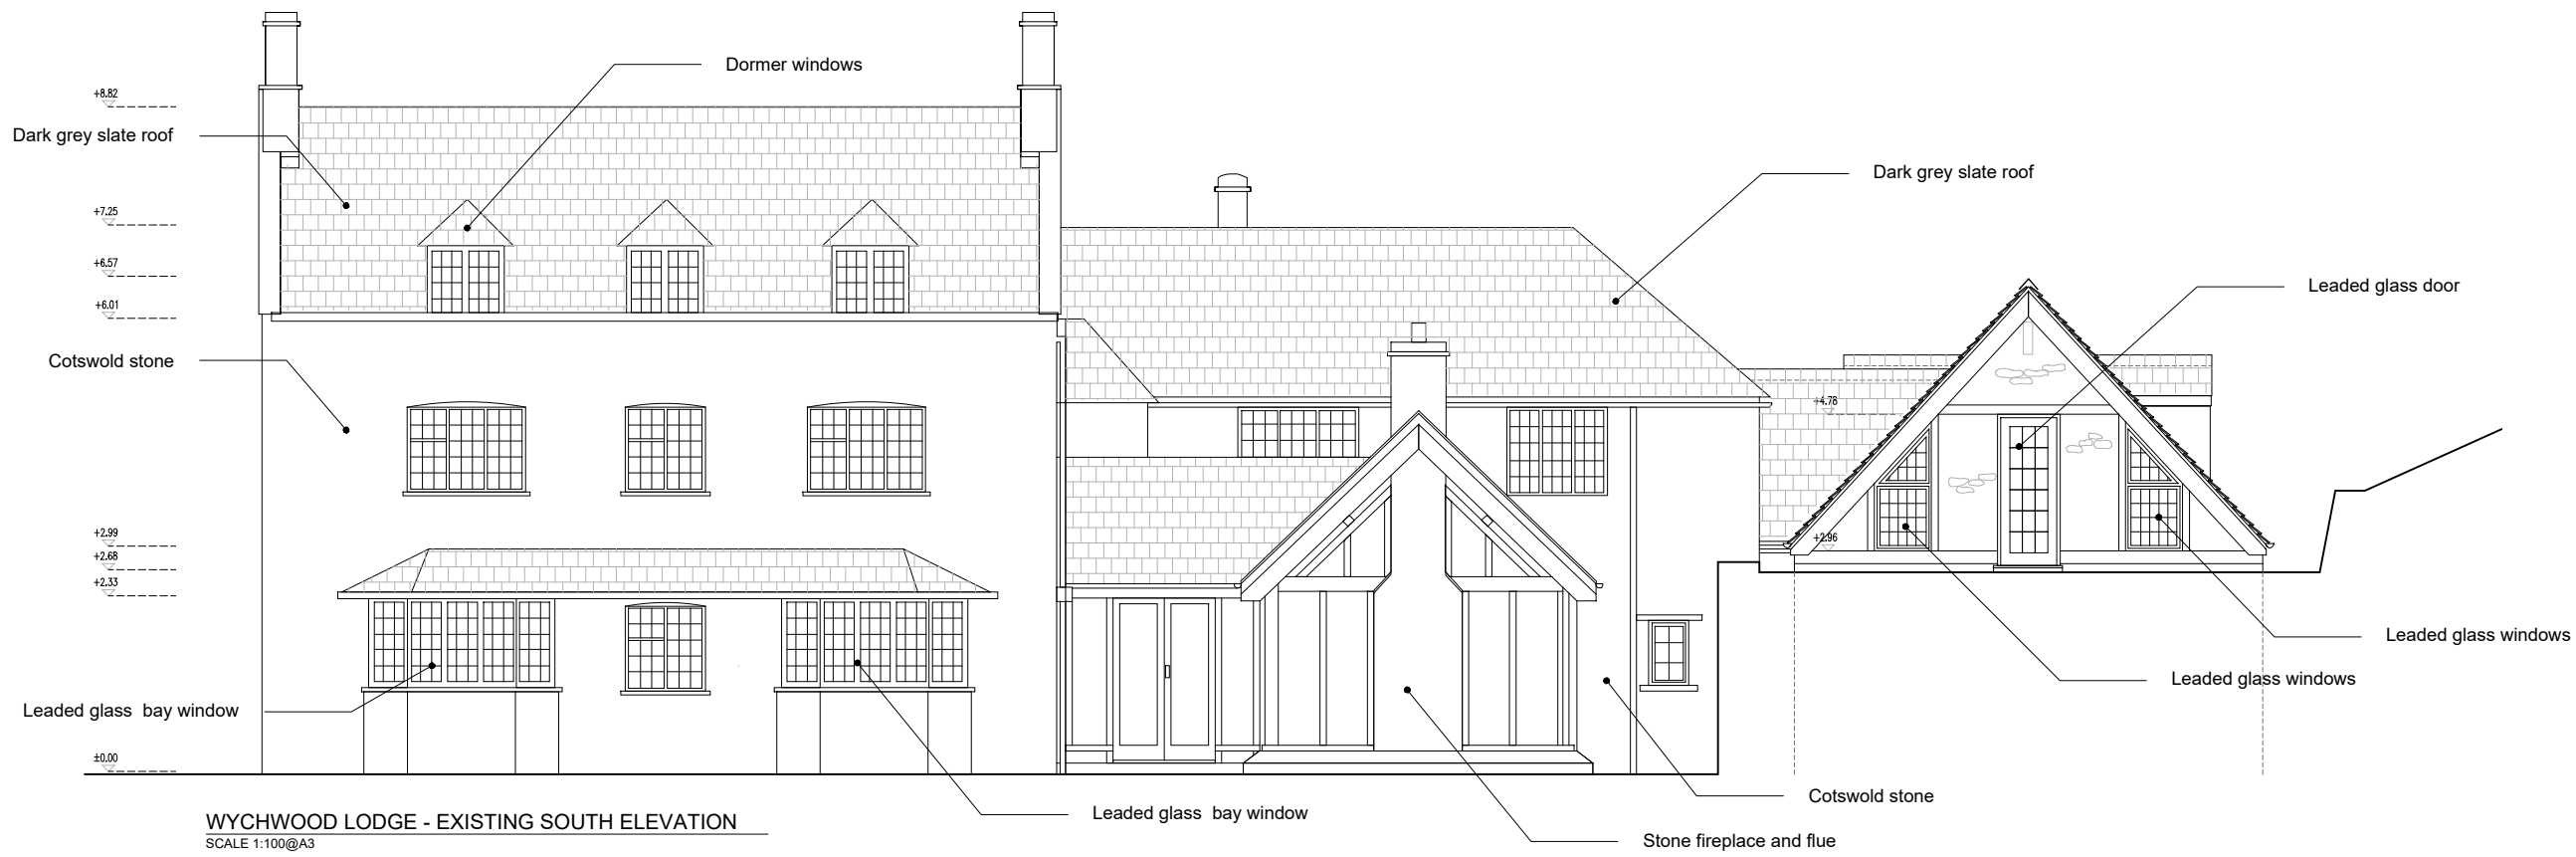

WYCHWOOD LODGE - EXISTING SOUTH ELEVATION  
 SCALE 1:100@A3

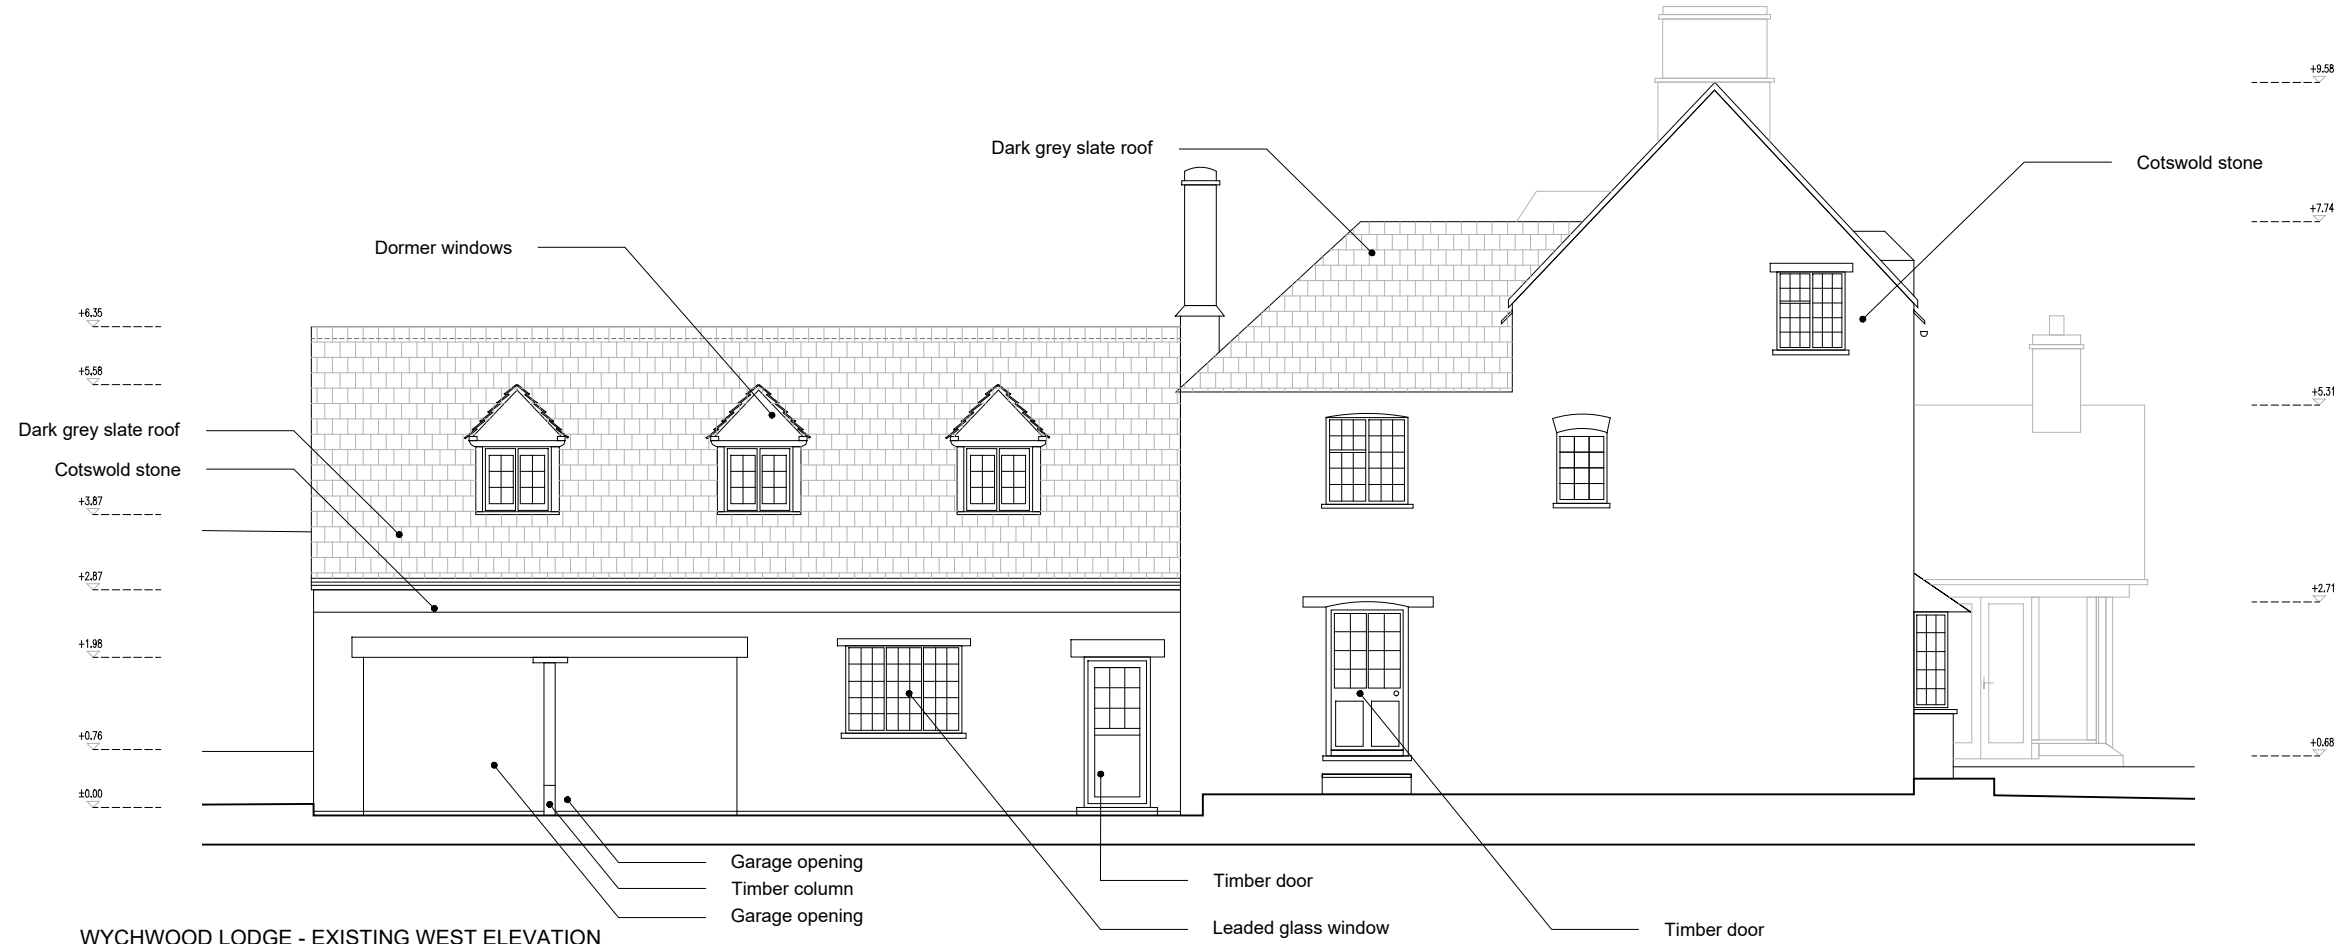

WYCHWOOD LODGE - EXISTING WEST ELEVATION  
 SCALE 1:100@A3



25 LEXINGTON STREET  
 LONDON W1F 9AG  
 +44 (0) 207 439 4290  
 info@apvalondon.com  
 www.apvalondon.com

PROJECT NAME: WYCHWOOD LODGE  
 ADDRESS: SWINBROOK VILLAGE, COTSWOLDS, OX18 4ED  
 TITLE: EXISTING ELEVATIONS  
 DRAWN BY: VM DATE: 05/06/2021  
 CHECKED BY: AP DATE: 05/06/2021  
 PURPOSE OF ISSUE: APPROVAL  
 SCALE: AS NOTED PAPER SIZE: A3  
 DWG. NUMBER REVISION

501 L 01 05