


KEYS

No alterations

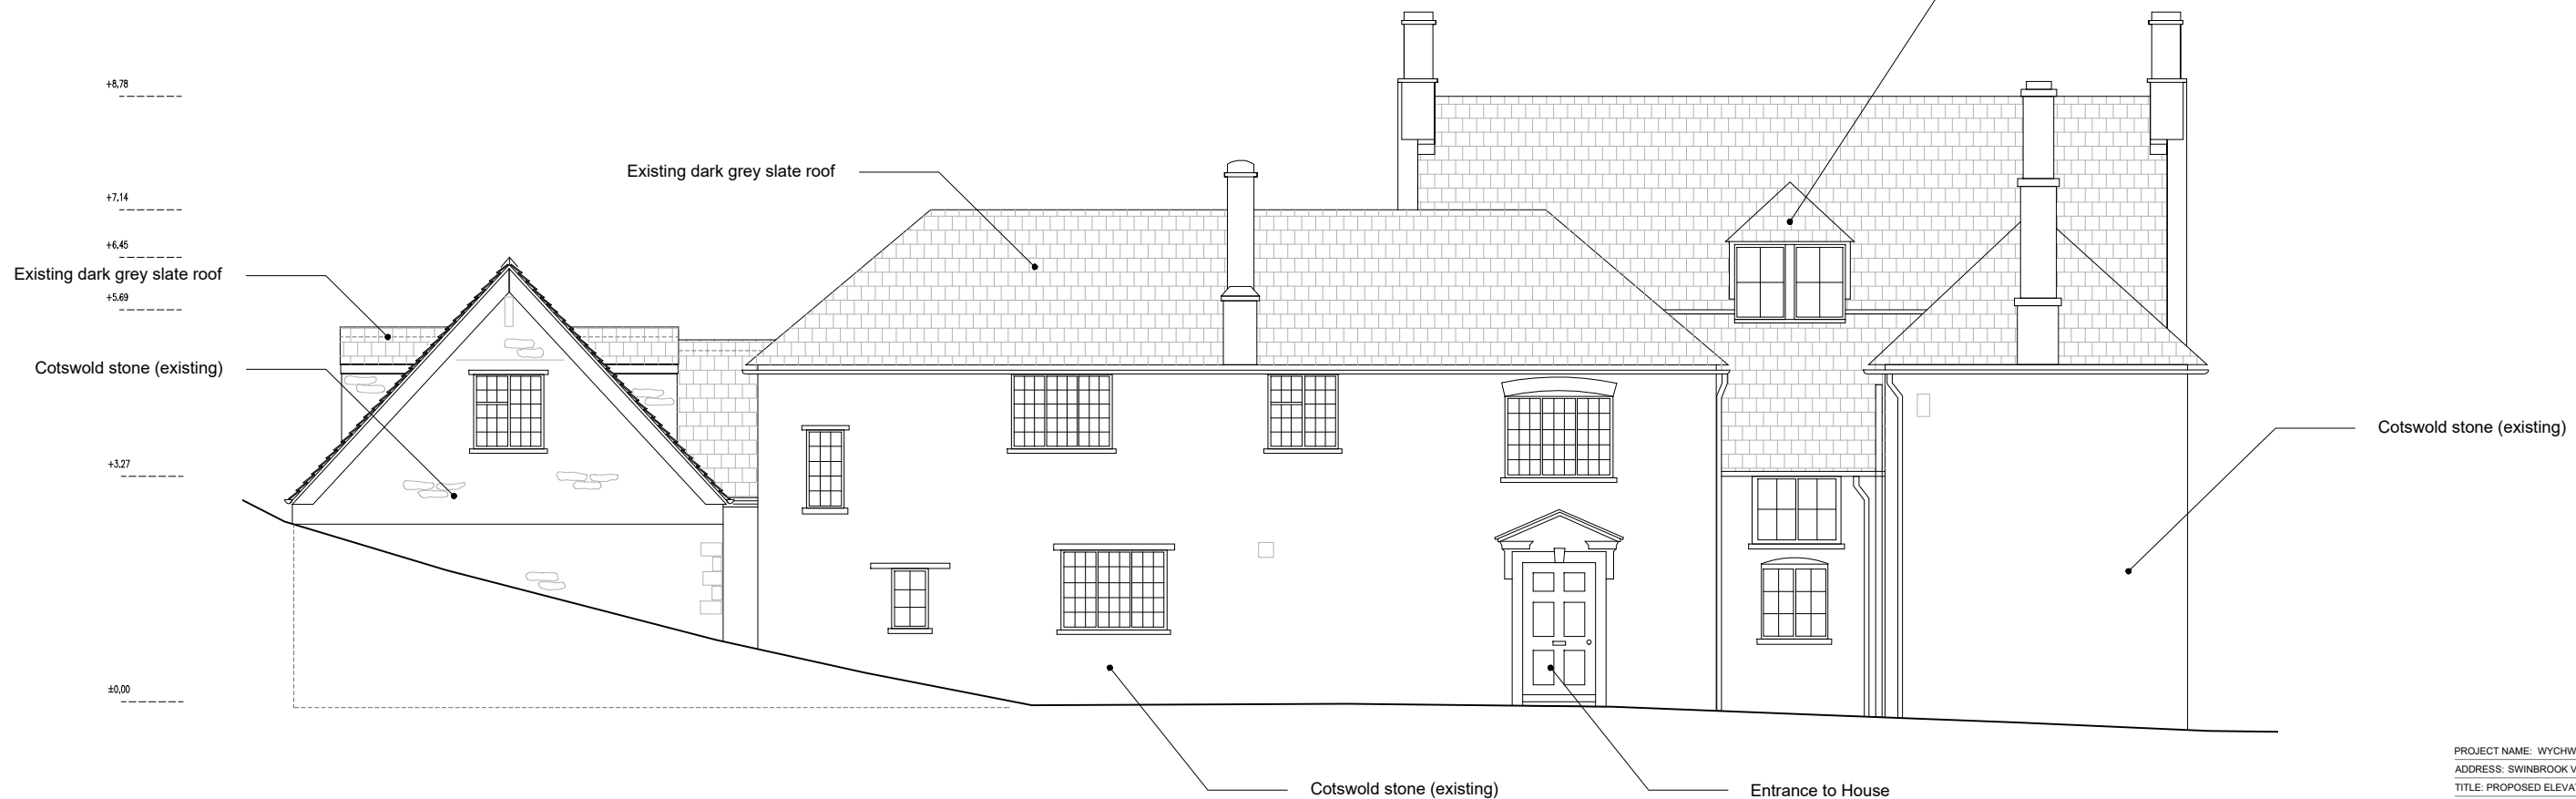

WYCHWOOD LODGE - PROPOSED EAST ELEVATION  
 SCALE 1:100@A3



WYCHWOOD LODGE - PROPOSED NORTH ELEVATION  
 SCALE 1:100@A3



25 LEXINGTON STREET  
 LONDON W1F 9AG  
 +44 (0) 207 439 4290  
 info@apvalondon.com  
 www.apvalondon.com

PROJECT NAME: WYCHWOOD LODGE	DATE: 19/07/2021
ADDRESS: SWINBROOK VILLAGE, COTSWOLDS, OX18 4ED	DATE: 19/07/2021
TITLE: PROPOSED ELEVATIONS	PURPOSE OF ISSUE: APPROVAL
DRAWN BY: VM	SCALE: AS NOTED
CHECKED BY: AP	PAPER SIZE: A3
DWG. NUMBER	REVISION

501 L 02 06 A