


REFER ALSO TO DESIGN SPECIFICATION AND ASSOCIATED DRAWINGS
 REFER TO STRUCTURAL ENGINEERS DRAWINGS AND SPECIFICATION
 ALL DIMENSIONS ARE IN MILLIMETERS
 DO NOT SCALE FROM THIS DRAWING.
 ©APV

REVISION NOTES

KEYS

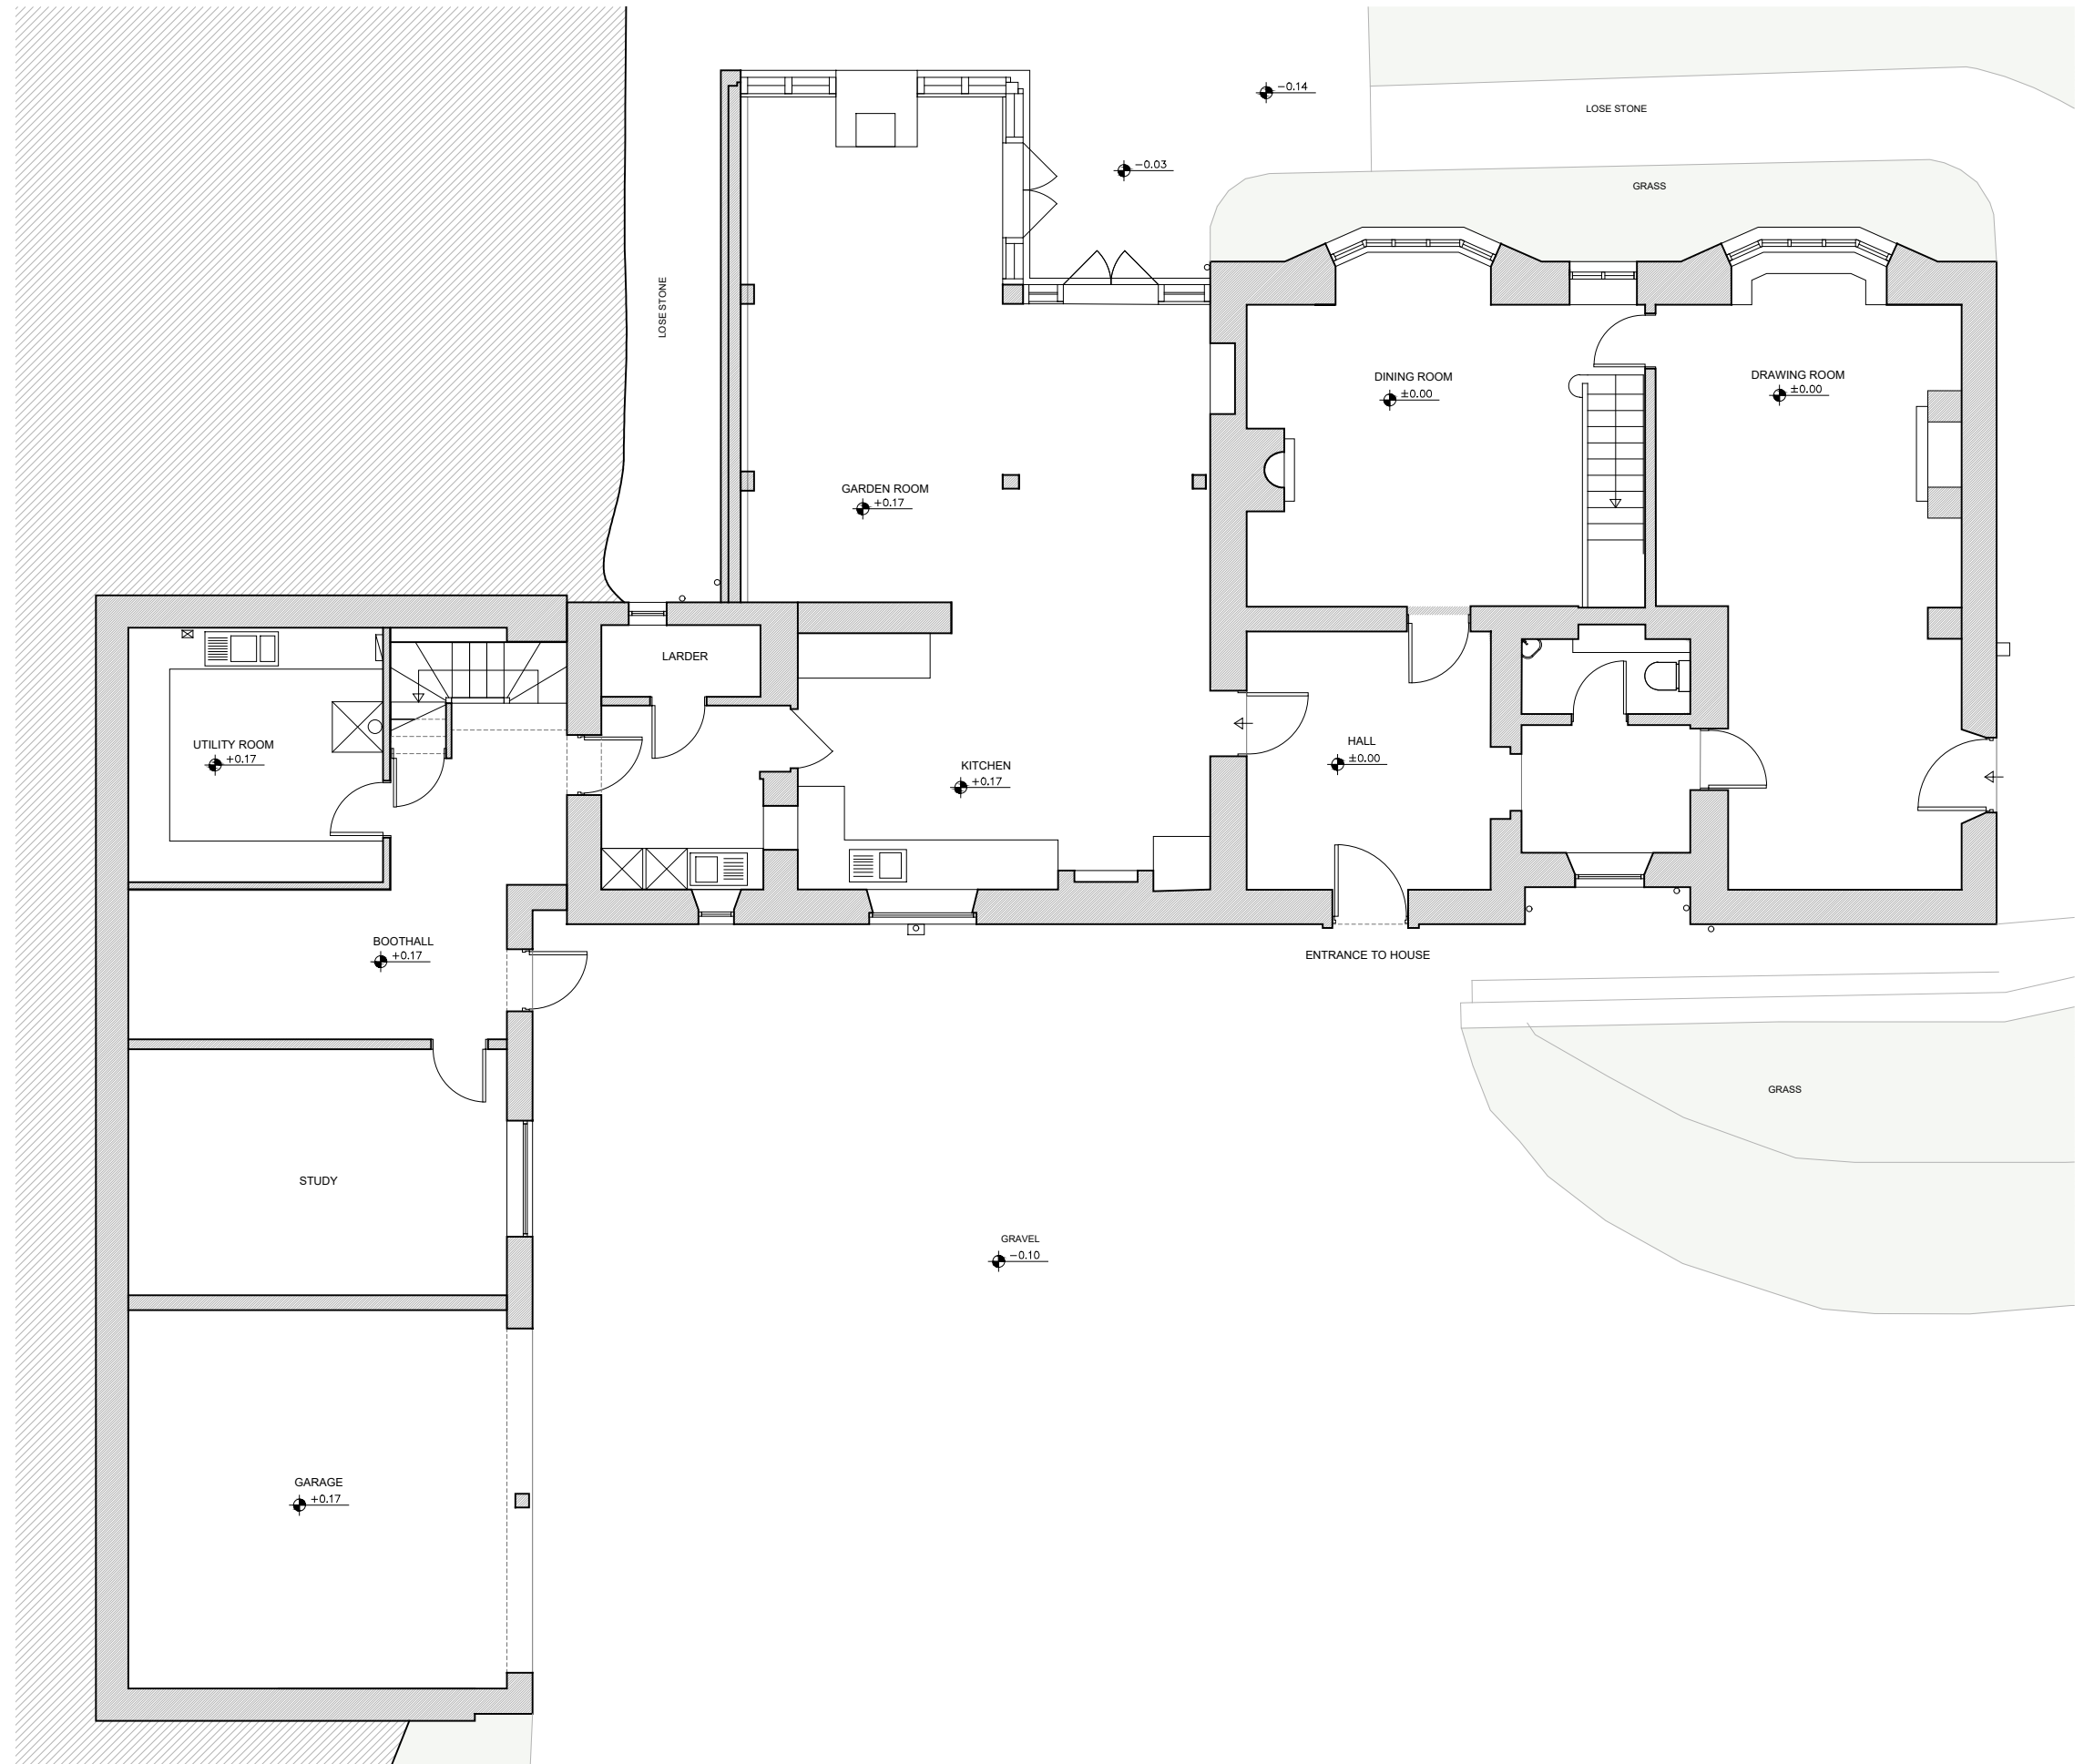

WYCHWOOD LODGE - EXISTING GROUND FLOOR PLAN
 SCALE 1:100@A3



25 LEXINGTON STREET
 LONDON W1F 9AG
 +44 (0) 207 439 4290
 info@apalondon.com
 www.apalondon.com

PROJECT NAME: WYCHWOOD LODGE
 ADDRESS: SWINBROOK VILLAGE, COTSWOLDS, OX18 4ED
 TITLE: EXISTING GROUND FLOOR PLAN
 DRAWN BY: VM DATE: 11/06/2021
 CHECKED BY: AP DATE: 11/06/2021
 PURPOSE OF ISSUE: APPROVAL
 SCALE: AS NOTED PAPER SIZE: A3
 DWG. NUMBER REVISION

501 L 01 01 -