






RICHARD JONES ASSOCIATES LTD.
CHARTERED ARCHITECTS
32 EASTGATE, LOUTH, Lincs. LN11 9NG
0150 760 5582

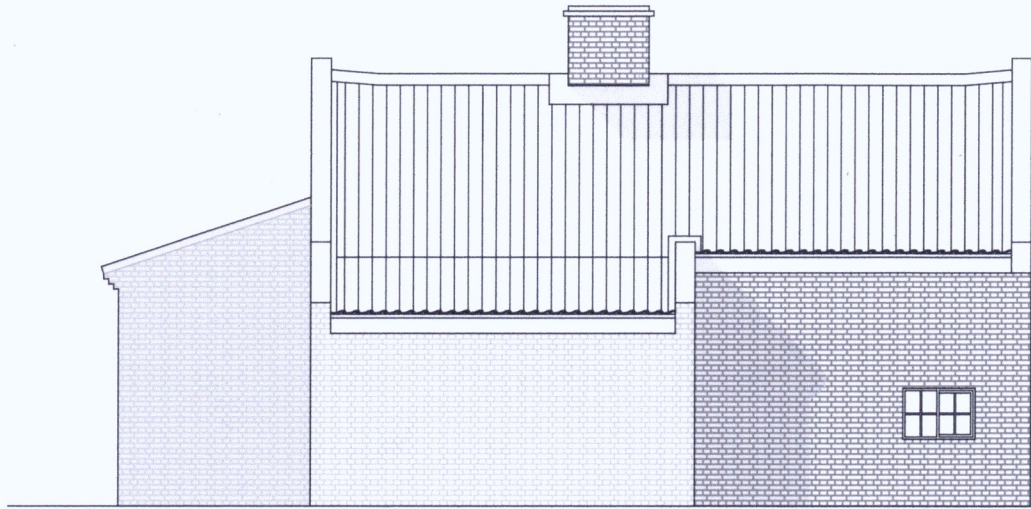


EXISTING NORTH-WEST ELEVATION

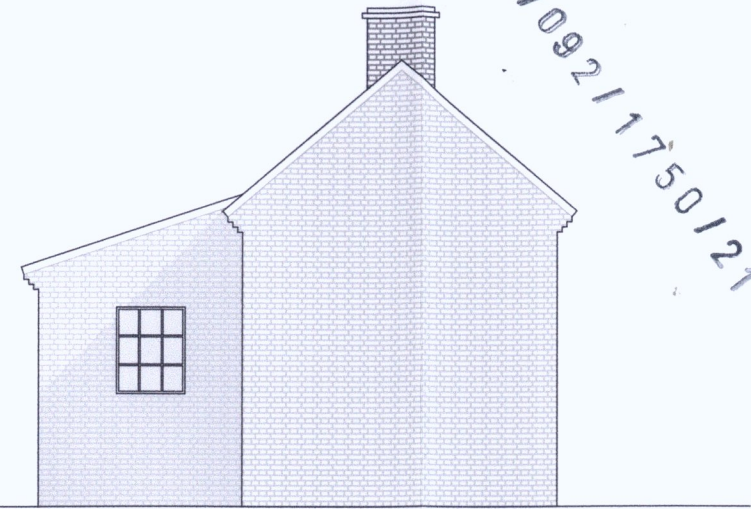

EXISTING SOUTH-WEST ELEVATION

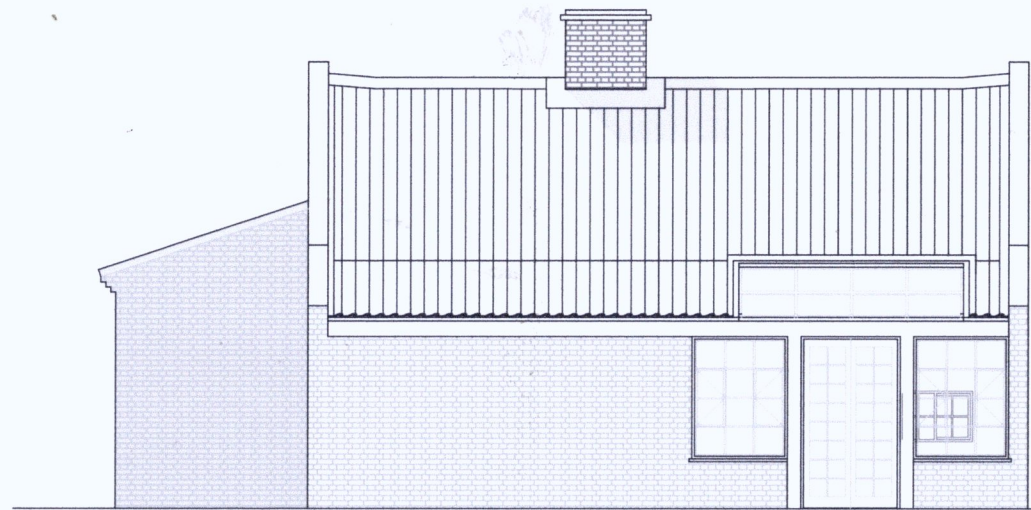

PROPOSED NORTH-WEST ELEVATION

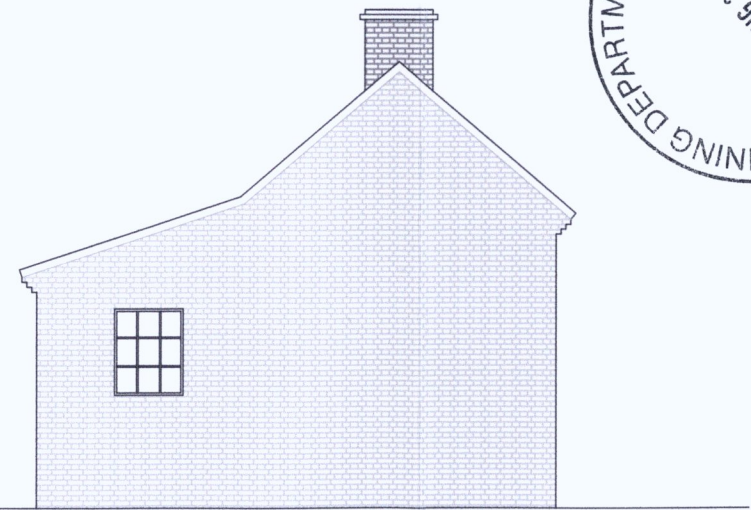

PROPOSED SOUTH-WEST ELEVATION

This copy has been made by or with the authority of East Lindsey District Council pursuant to section 47 of the Copyright, Design and Patents Act 1983 ("the Act"). Unless the Act provides a relevant exception to copyright, the copy must not be copied without the prior permission of the copyright owner.



REVISIONS

| | |
|--|--|
| | |
| | |
| | |
| | |

RJA JOB No. 0521/04/PS

CLIENT JOB No.

JOB TITLE

HORNS COTTAGE
POOR'S END,
GRAINTHORPE,
LN11 7JB

SHEET TITLE

ELEVATIONS

DATE: BY:

SCALE: 1:100 @A3

SHEET No.:

A-03

