




LOCATION PLAN





This copy has been made by or with the authority of East Lindsey District Council pursuant to section 47 of the Copyright, Design and Patents Act 1988 (the Act). Unless the Act provides a relevant exception to copyright, the copy must not be copied without the prior permission of the copyright owner.

 

LOCATION MAP CURTESY LAND REGISTRY
 © Crown Copyright

SITE PLAN

 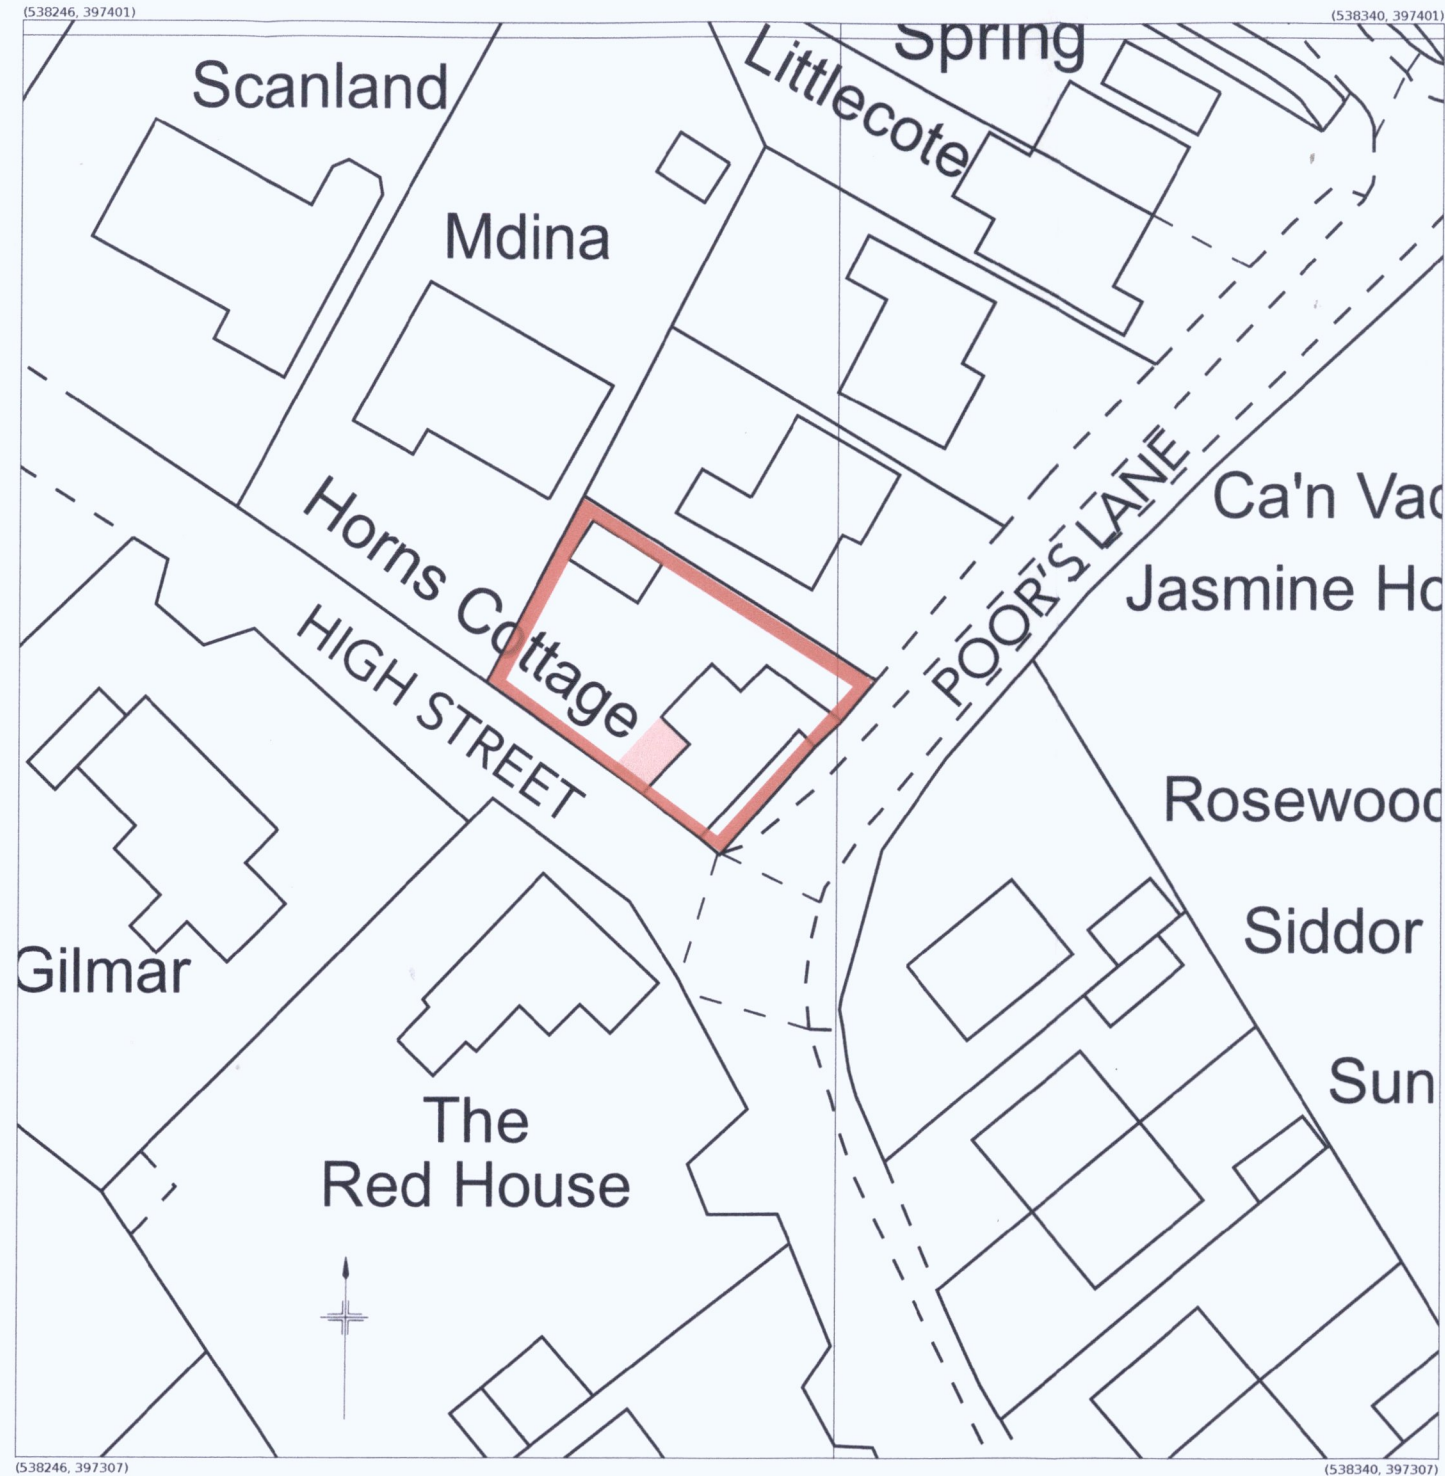

AREA OF EXTENSION

Supplied by: Stanfords 27 May 2021
 Licence: © Crown Copyright and database rights 2021 OS100035409
 Order Licence Reference: O11476350



REVISIONS

RJA JOB No. 0521/04/PS

CLIENT JOB No.

JOB TITLE

HORNS COTTAGE
 POOR'S END,
 GRAINTHORPE,
 LN11 7JB

SHEET TITLE

LOCATION PLAN
 SITE PLAN

DATE: BY:

SCALE: AS SHOWN

SHEET No.: A-01