




This copy has been made by or with the authority of East Lindsey District Council pursuant to section 47 of the Copyright, Design and Patents Act 1983 ("the Act"). Unless the Act provides a relevant exception to copyright, the copy must not be copied without the prior permission of the copyright owner.

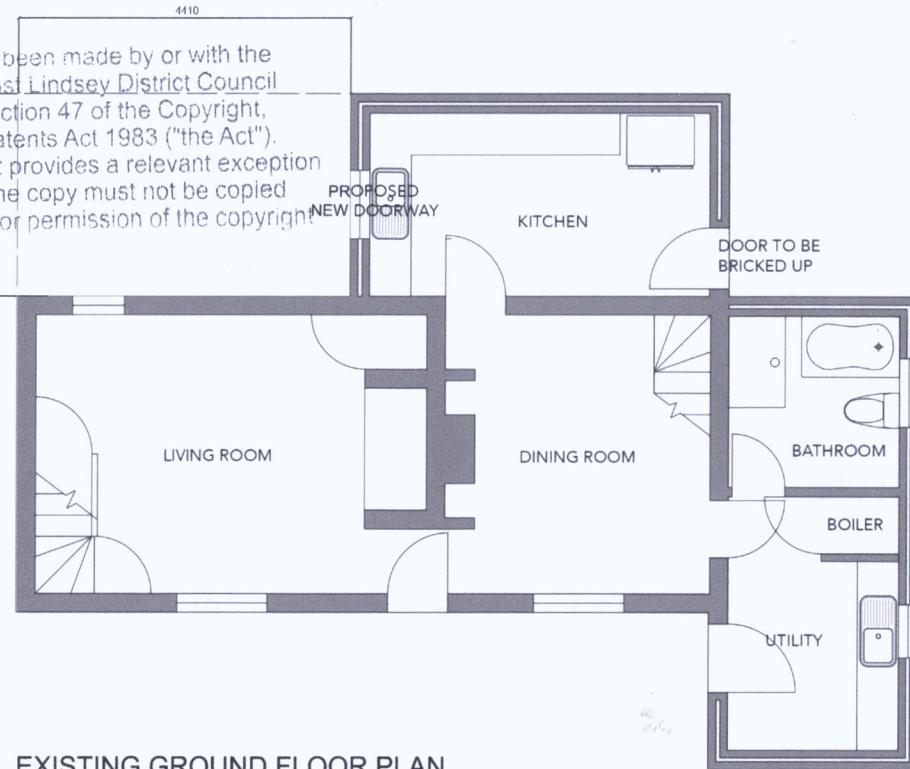


EXISTING GROUND FLOOR PLAN

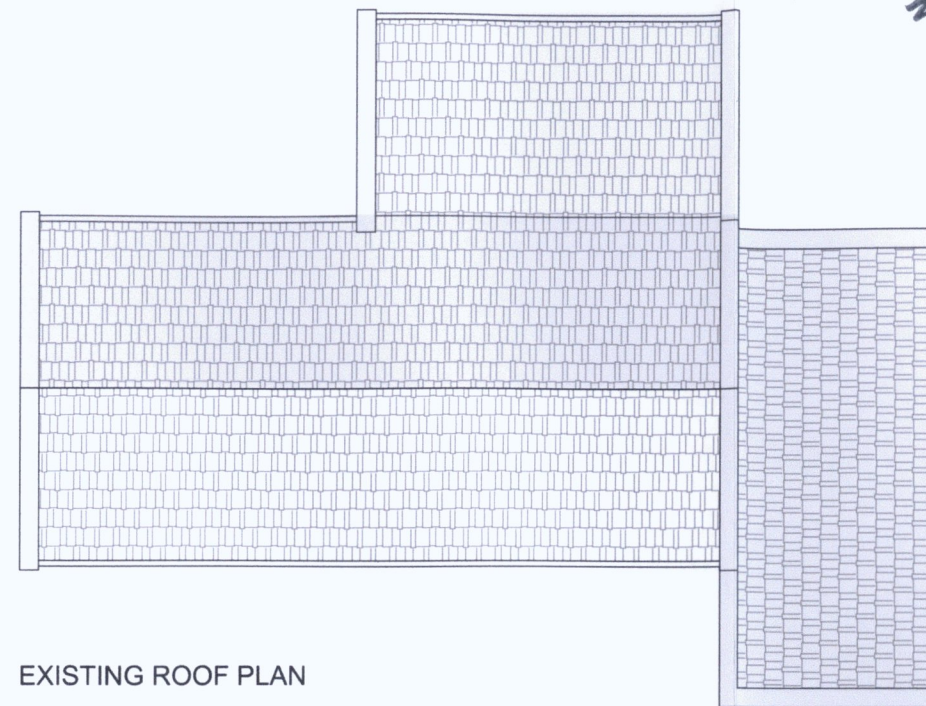

EXISTING ROOF PLAN

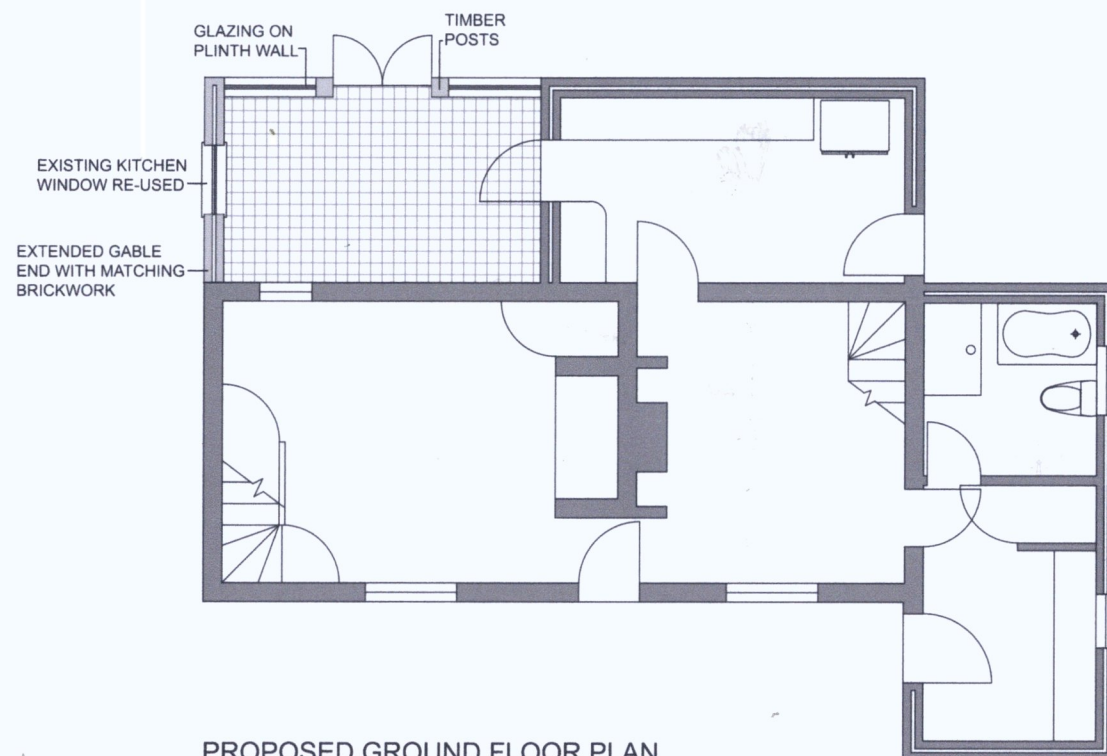


PROPOSED GROUND FLOOR PLAN

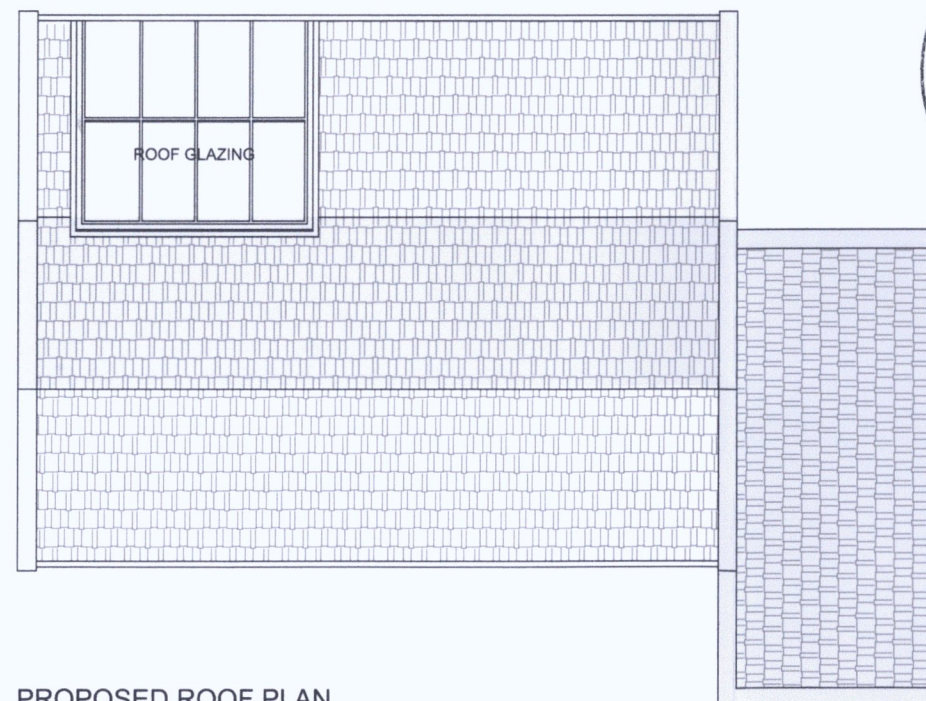

PROPOSED ROOF PLAN

N 109211750121

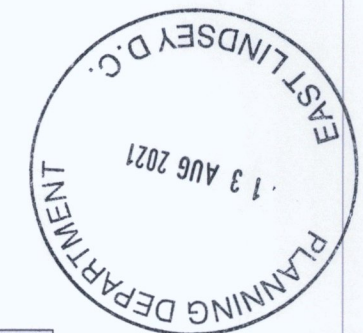

REVISIONS


RJA JOB No. 0521/04/PS

CLIENT JOB No.

JOB TITLE

HORNS COTTAGE  
 POOR'S END,  
 GRAINTHORPE,  
 LN11 7JB

SHEET TITLE

BUILDING  
 PLANS

DATE: BY:

SCALE: 1:100 @A3

SHEET No.: A-02