




0 1 2 3 4 5 10M

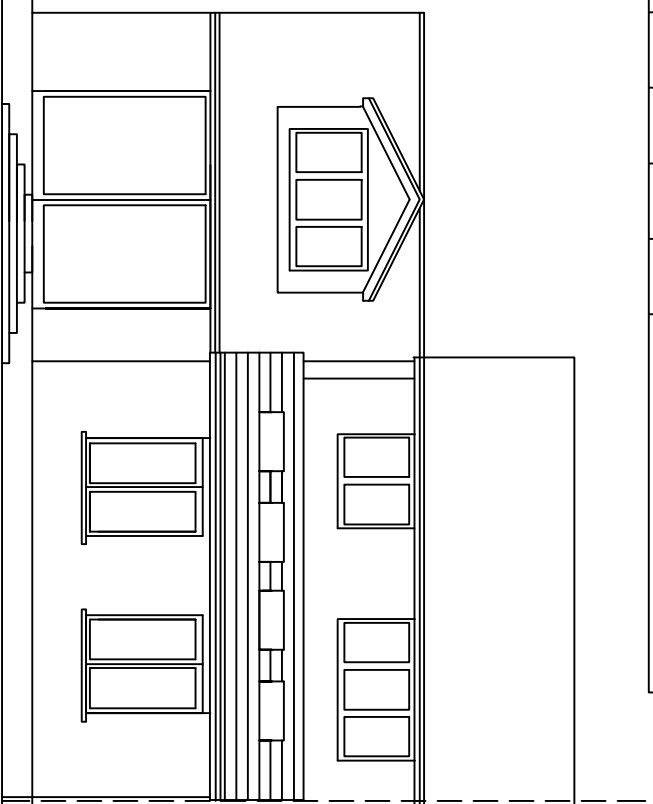


PROPOSED REAR ELEVATION

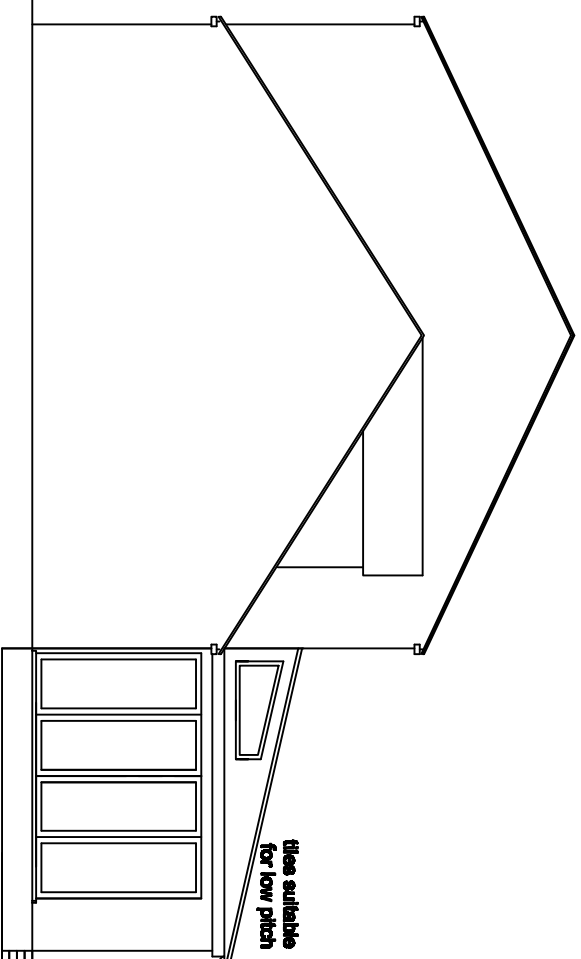

PROPOSED SIDE ELEVATION

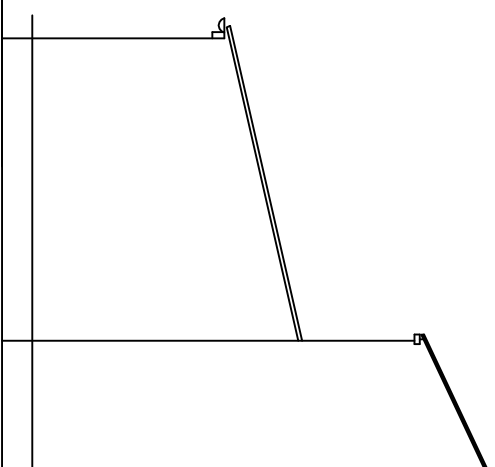

PROPOSED SIDE ELEVATION

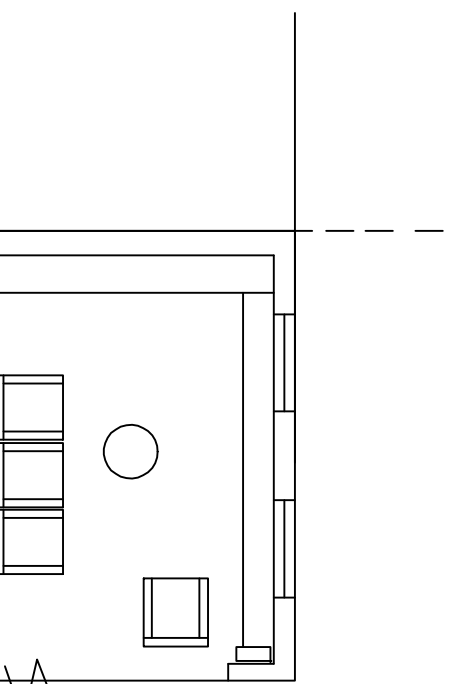

remove chimney

DINING




KITCHEN

HALL

LIVING

STUDY

rooflights

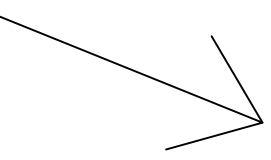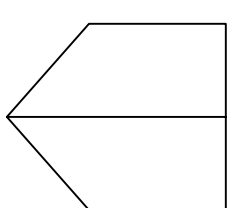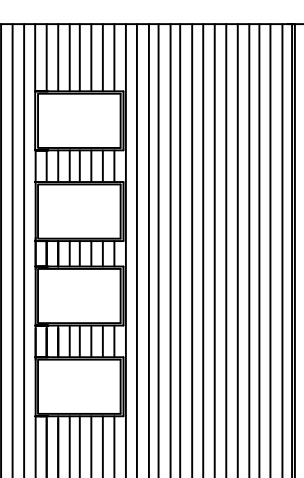

MERRITT DESIGN PARTNERSHIP
 105 CHURCH HILL,
 LOUGHTON,
 ESSEX, IG10 1QR
 TEL. 020-8508-9862
 FAX. 020-8508-9862

**2 HERONS WOOD,
 HARLOW
 CM20 1RN**

**REAR GROUND FLOOR
 EXTENSION**

Scale: 1:100 @ A3
 Date: _____
 Drawn: _____
 Checked: _____
 Date: _____
 No: _____

MDP.TJ/02

PROPOSED GROUND FLOOR