



0 1 2 3 4 5



10M

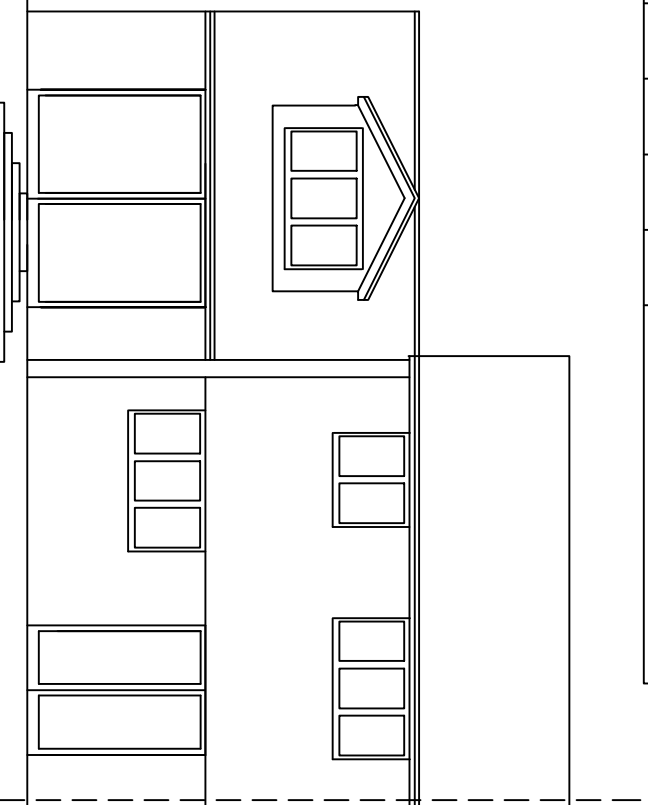


EXISTING REAR ELEVATION

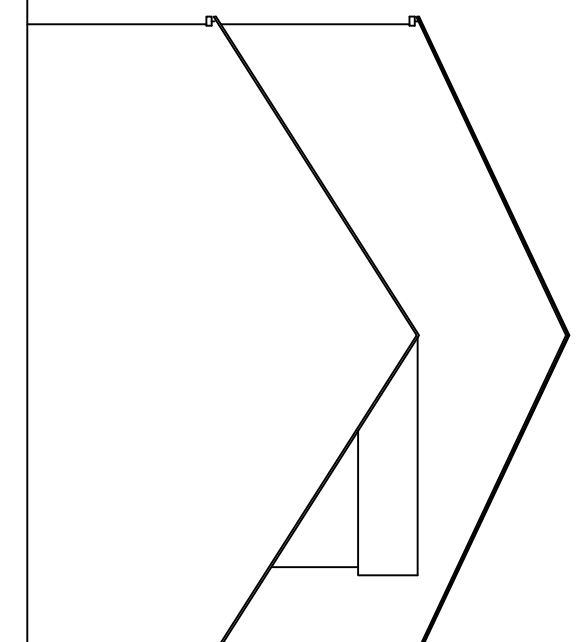


EXISTING SIDE ELEVATION

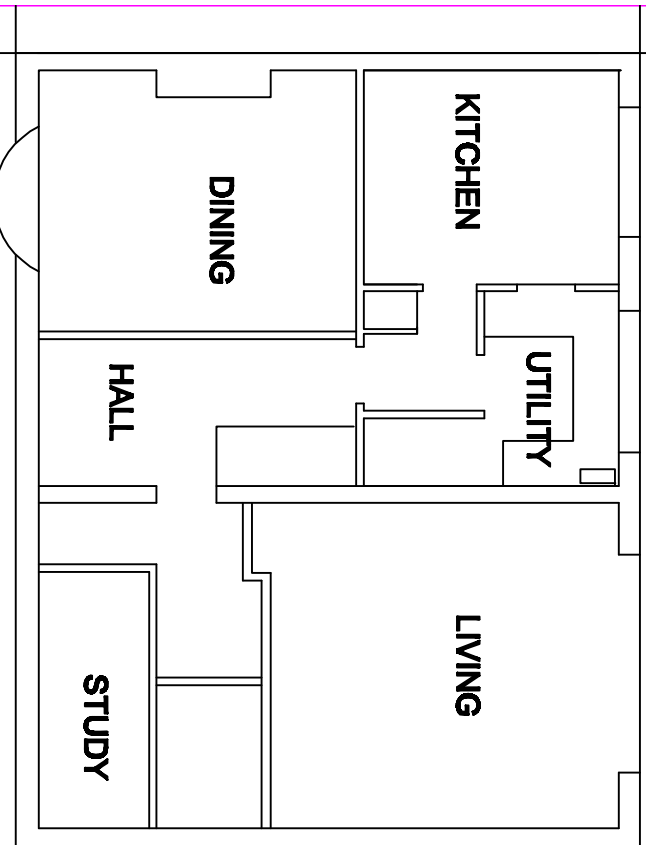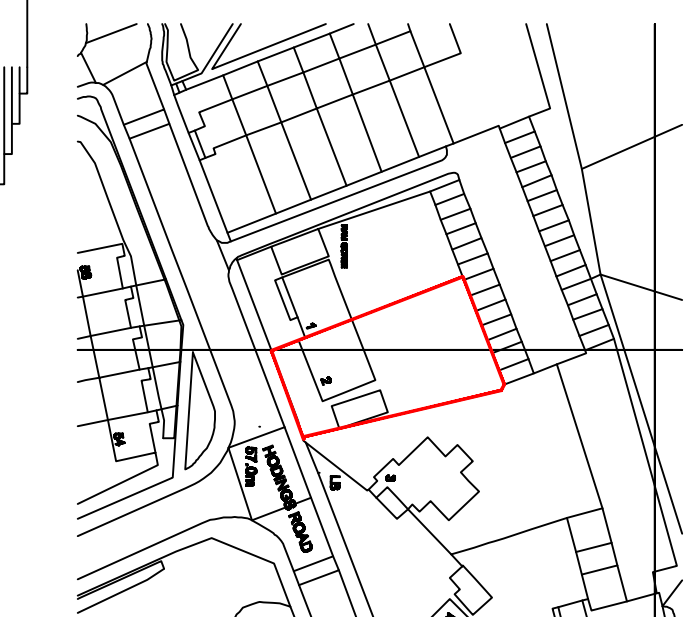

EXISTING GROUND FLOOR

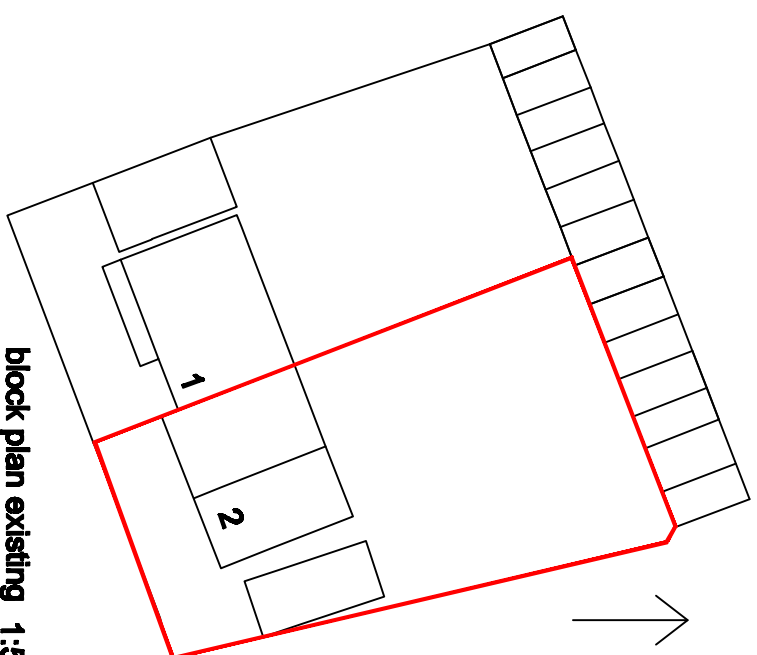

block plan existing 1:500

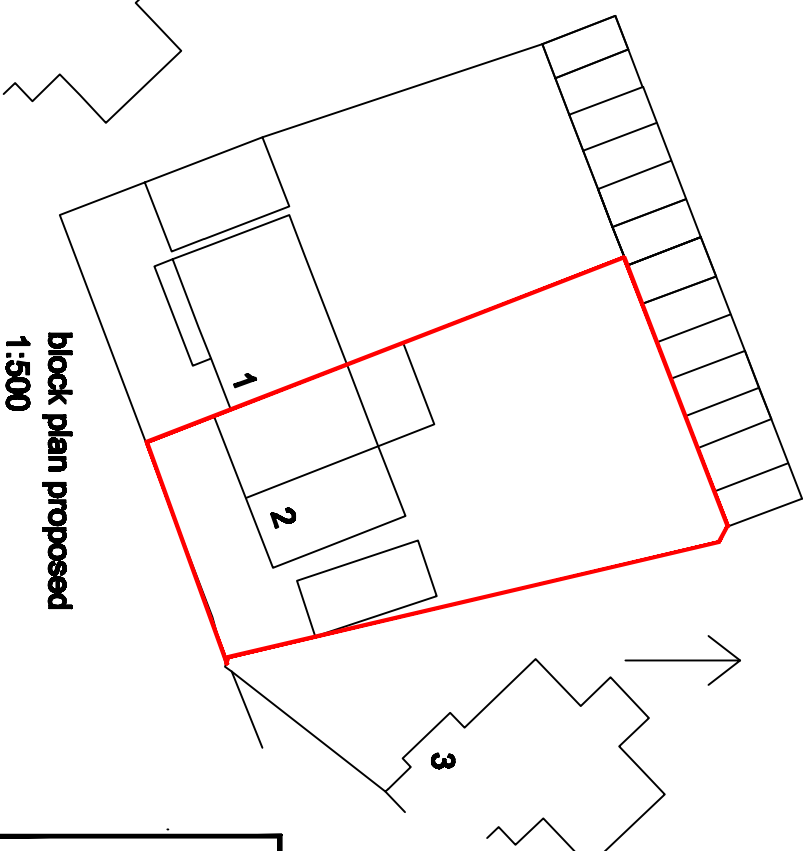

block plan proposed 1:500

**MERRITT
DESIGN
PARTNERSHIP**
105 CHURCH HILL,
LOUGHTON,
ESSEX, IG10 1QR
TEL. 020-8508-9882
FAX. 020-8508-9882

**2 HERONS WOOD,
HARLOW
CM20 1RN**

**REAR GROUND FLOOR
EXTENSION**

Scale: 1:500	Date:	Drawn:
1:100 @ A3		Checked:
Drawn by: MDP, T/J/01		Rev: