



Block Plan : Scale 1 : 250

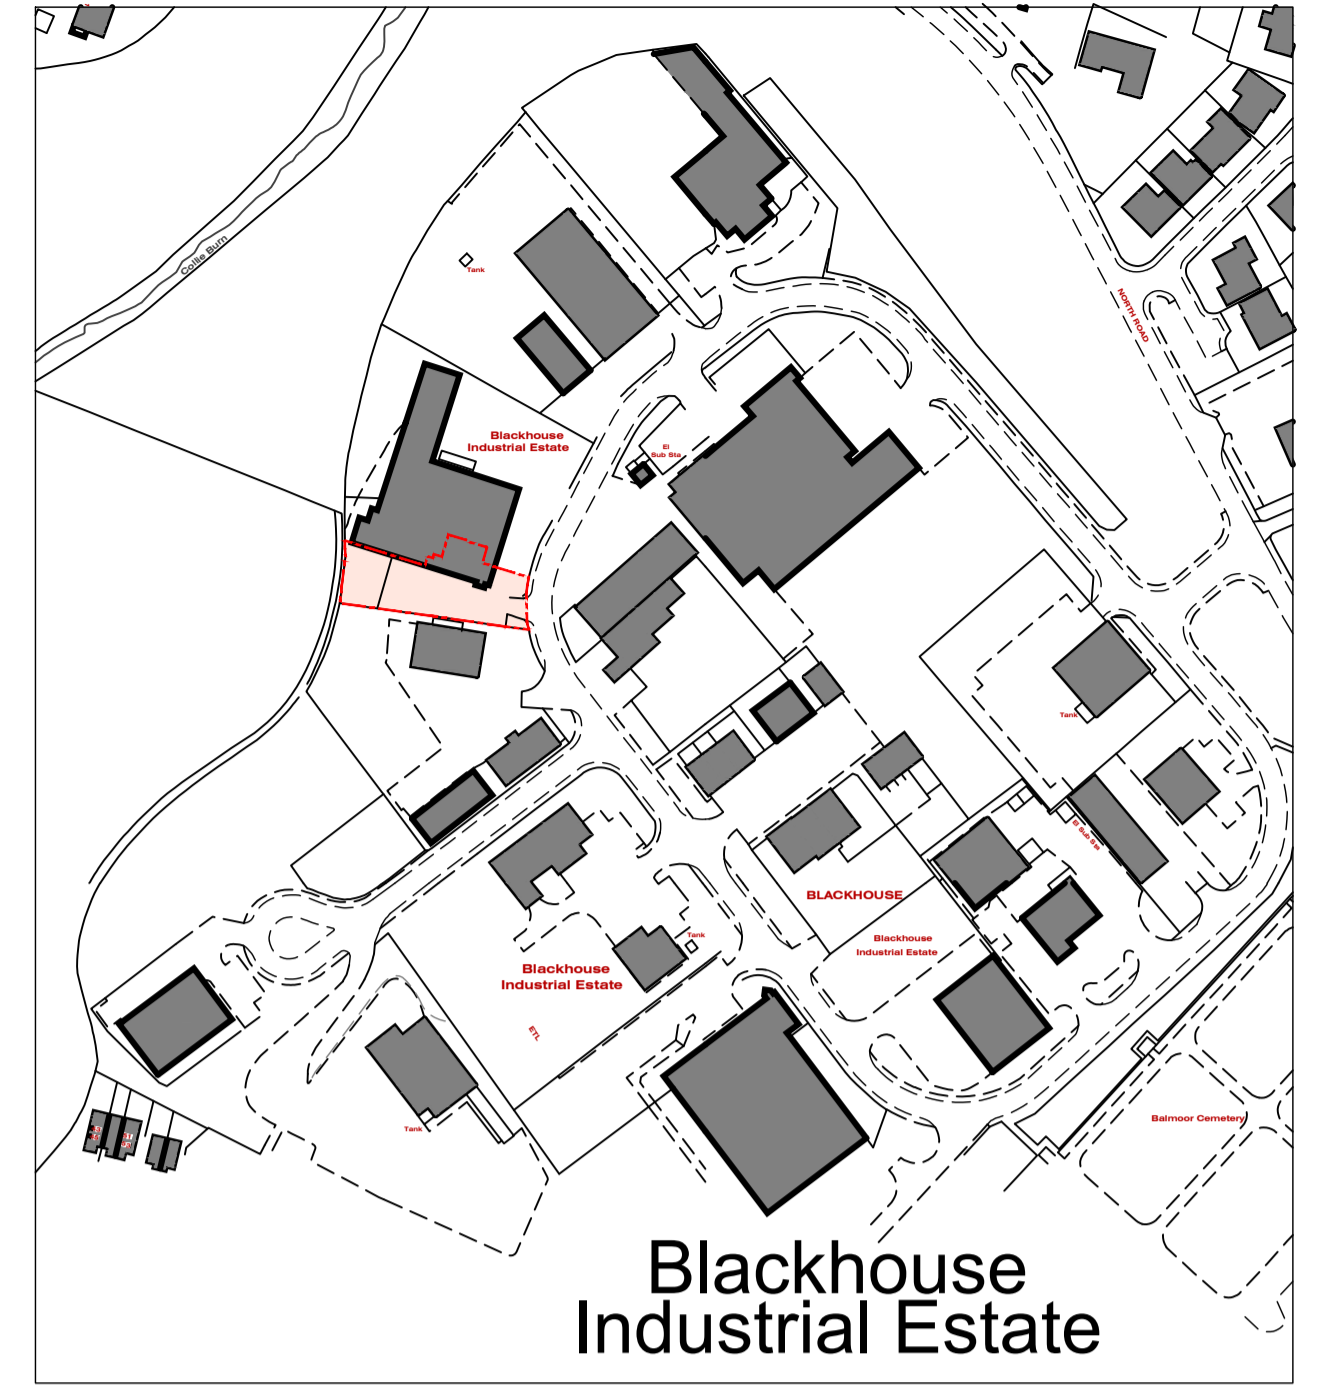

Site Plan : Scale 1 : 2500

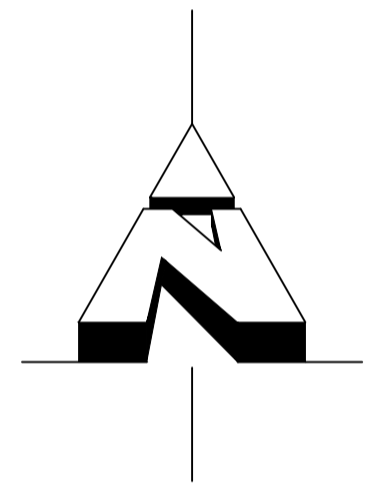

Tempo Trading : Blackhouse Industrial Estate : Peterhead :		Proposed Shop	
<b>Site Plans</b>			
Date	Job No	Sheet	Drawn By
26/03/21	21037-P2	A1	Colin Murison
No	Date	Description	
<small>1 The Square, Mintlaw, Peterhead, Aberdeenshire AB42 5EH Tel : 01771 62296 E-mail : info@baxterdesigncompany.co.uk</small>			