




REAR ELEVATION

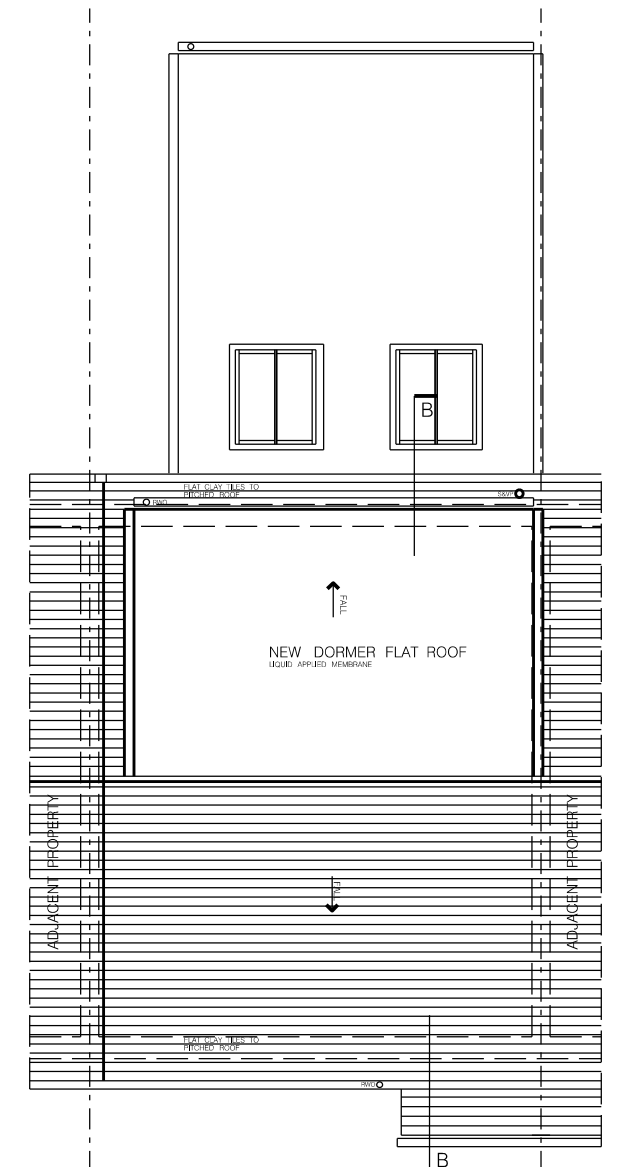



ROOF PLAN

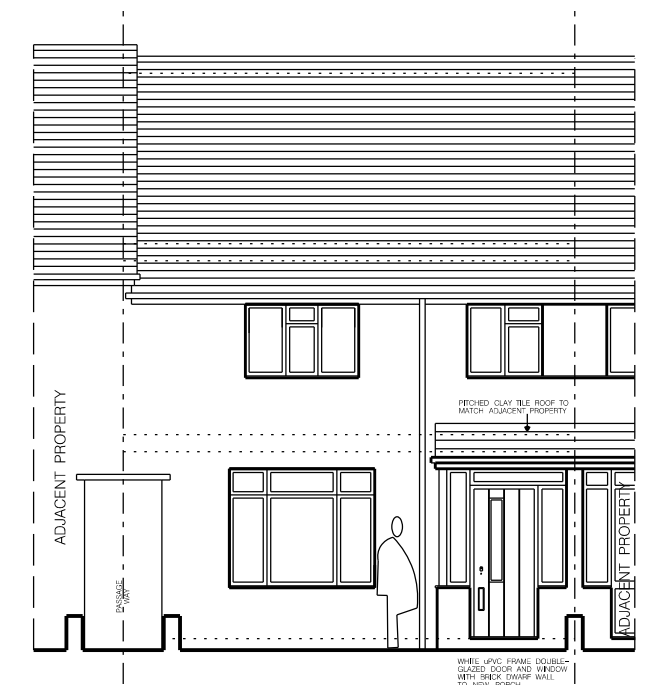

FRONT ELEVATION

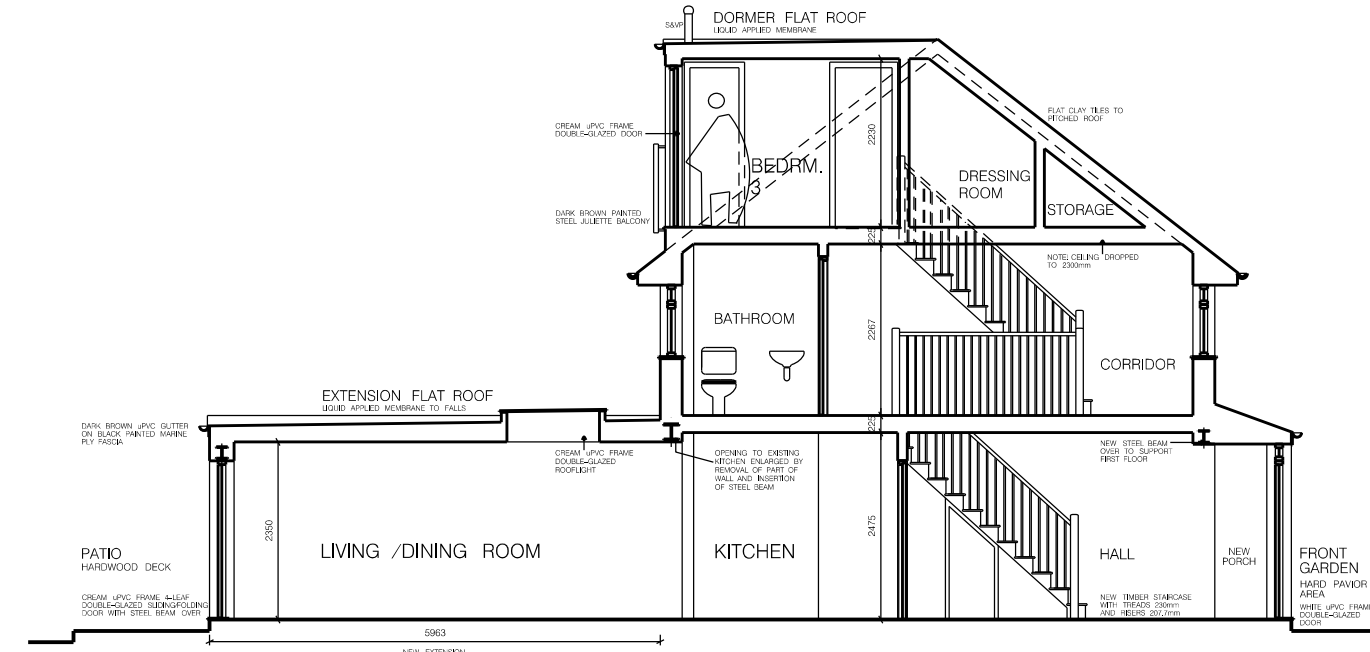

SECTION B-B

 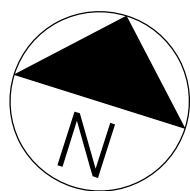

REV	NOTES	DATE	JOB
-	SUBMISSION FOR PLANNING APPROVAL	16.08.21	57 ARUNDEL DRIVE, BOREHAMWOOD, HERTS. WD6 2LE
			TITLE
			PLANS, ELEVATIONS AND SECTION - AS PROPOSED
			SCALE 1:100 @ A2
			DRAWN BY MLD
			DATE AUGUST 2021
			REVISION
			02