

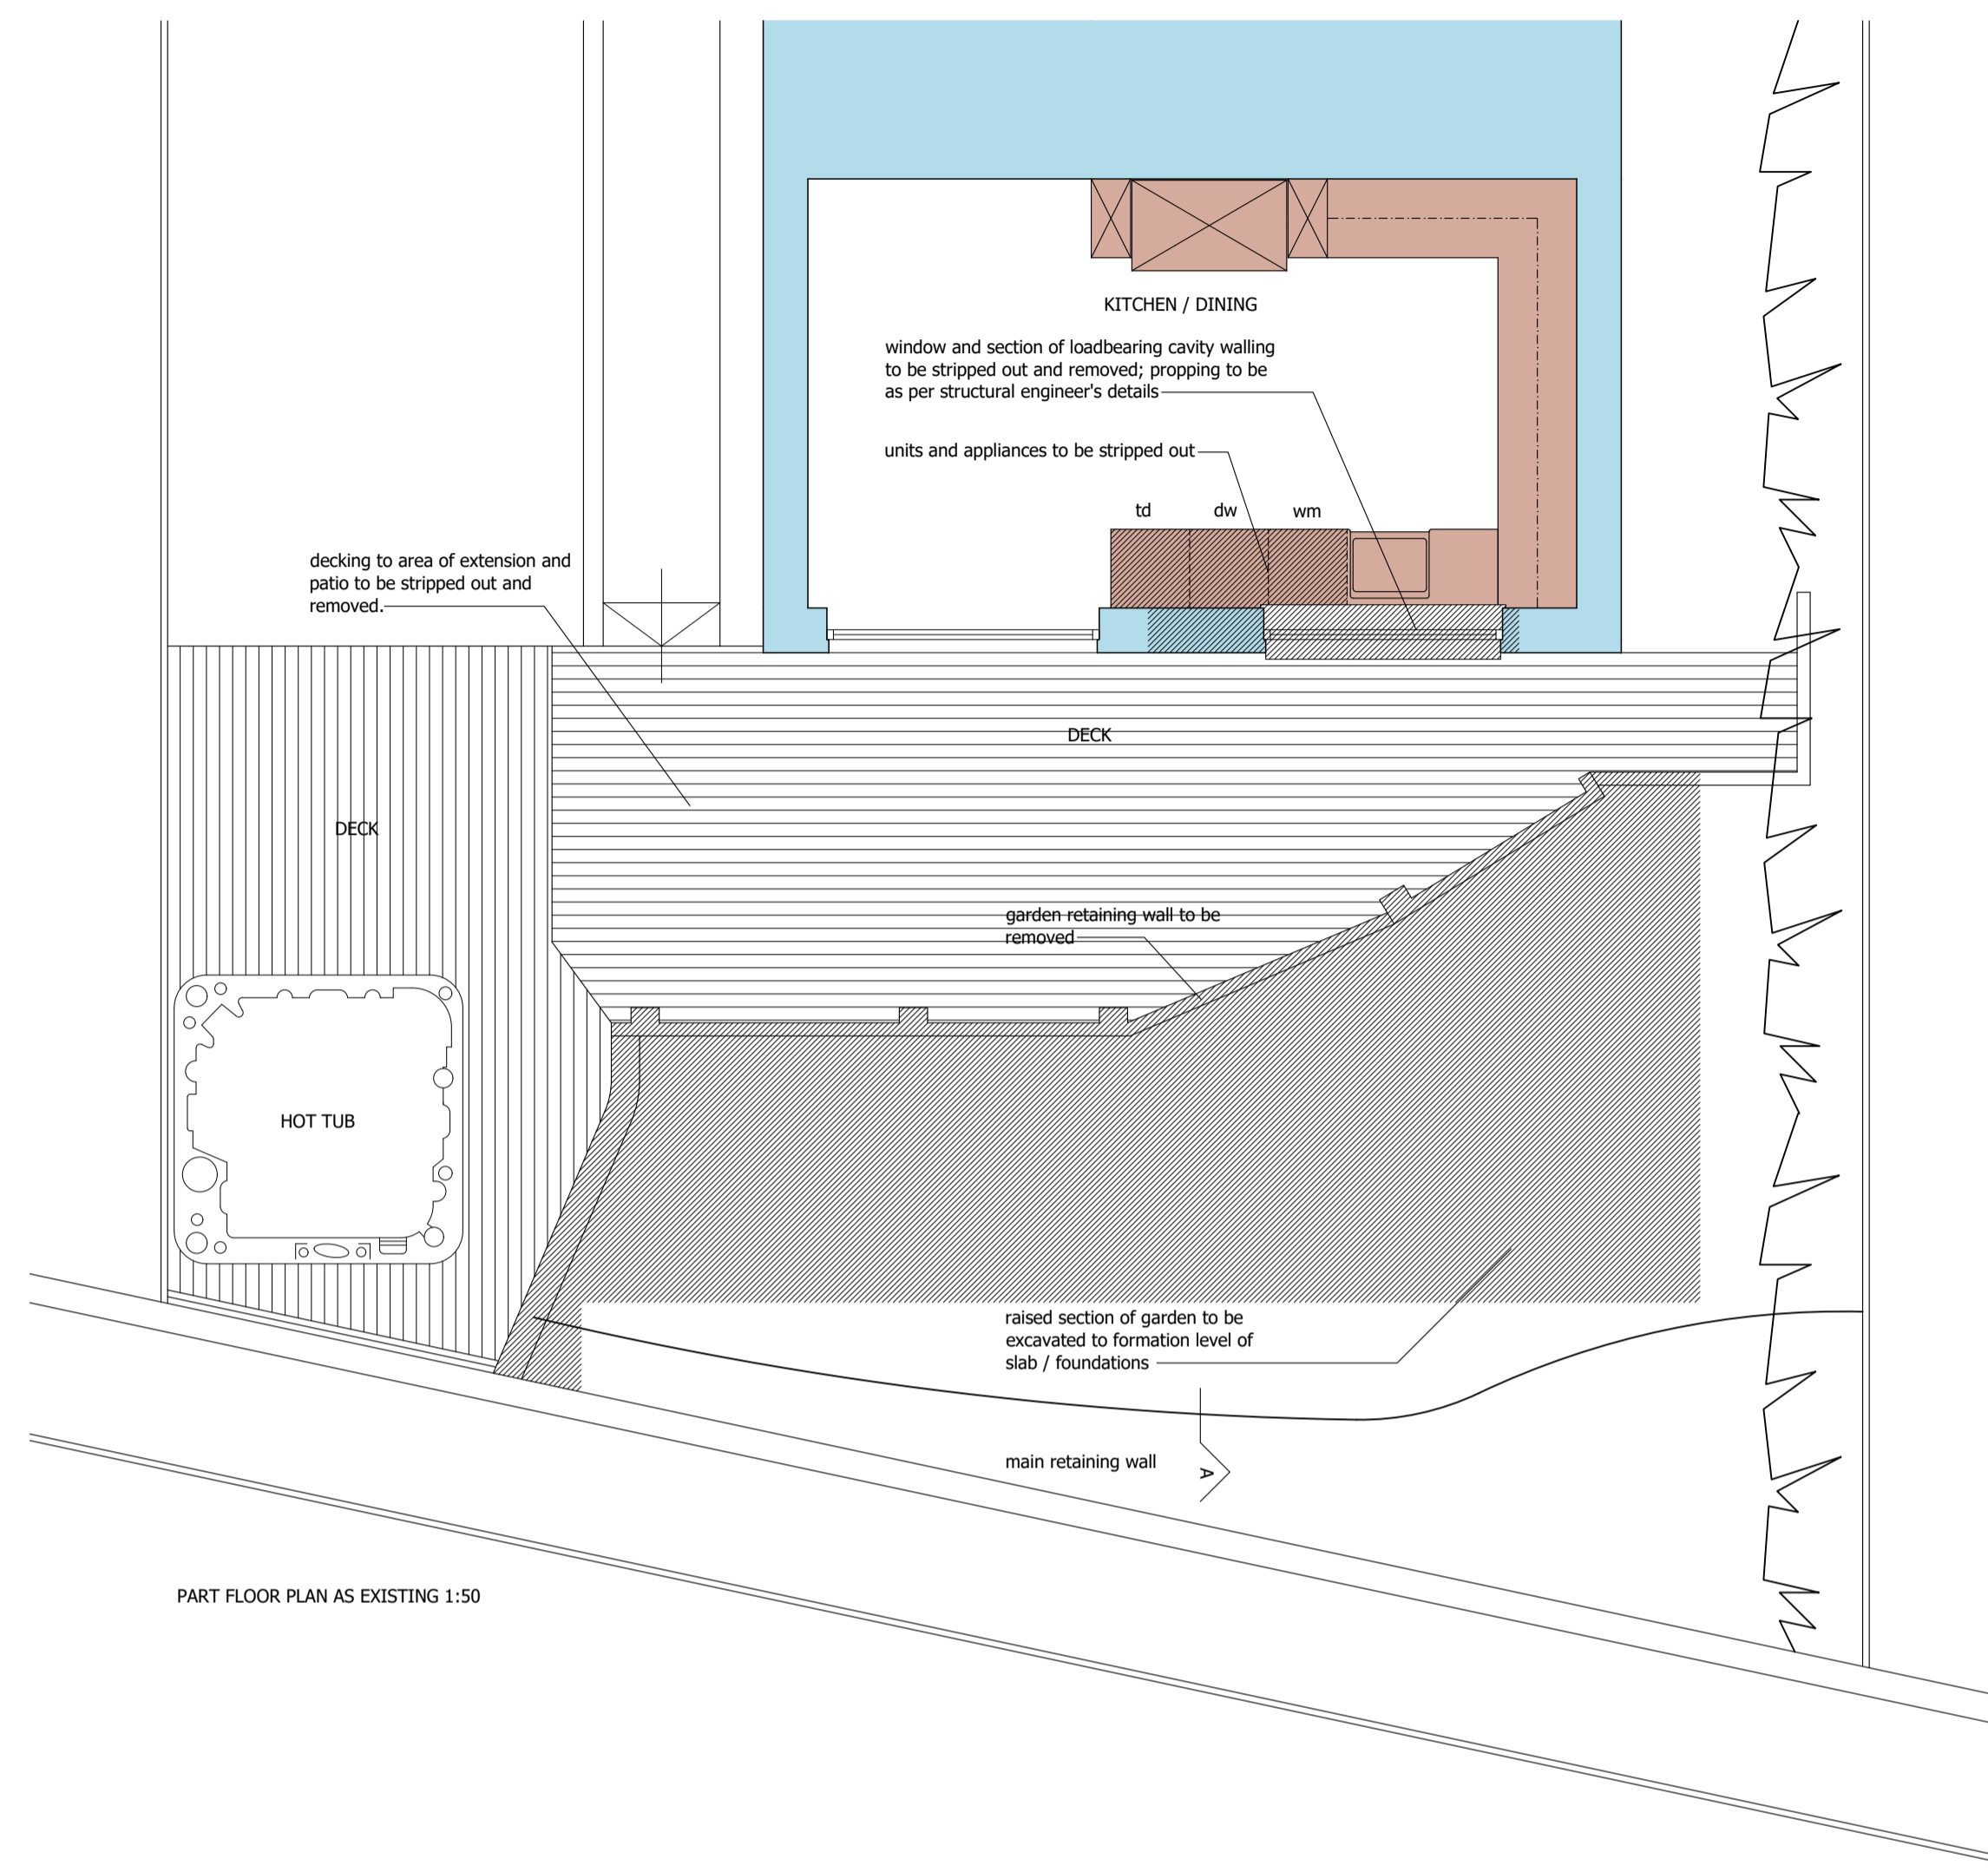



REVISION	DESCRIPTION	DATE
-	-	-
-	-	-
-	-	-
-	-	-
-	-	-
-	-	-
-	-	-
-	-	-
-	-	-

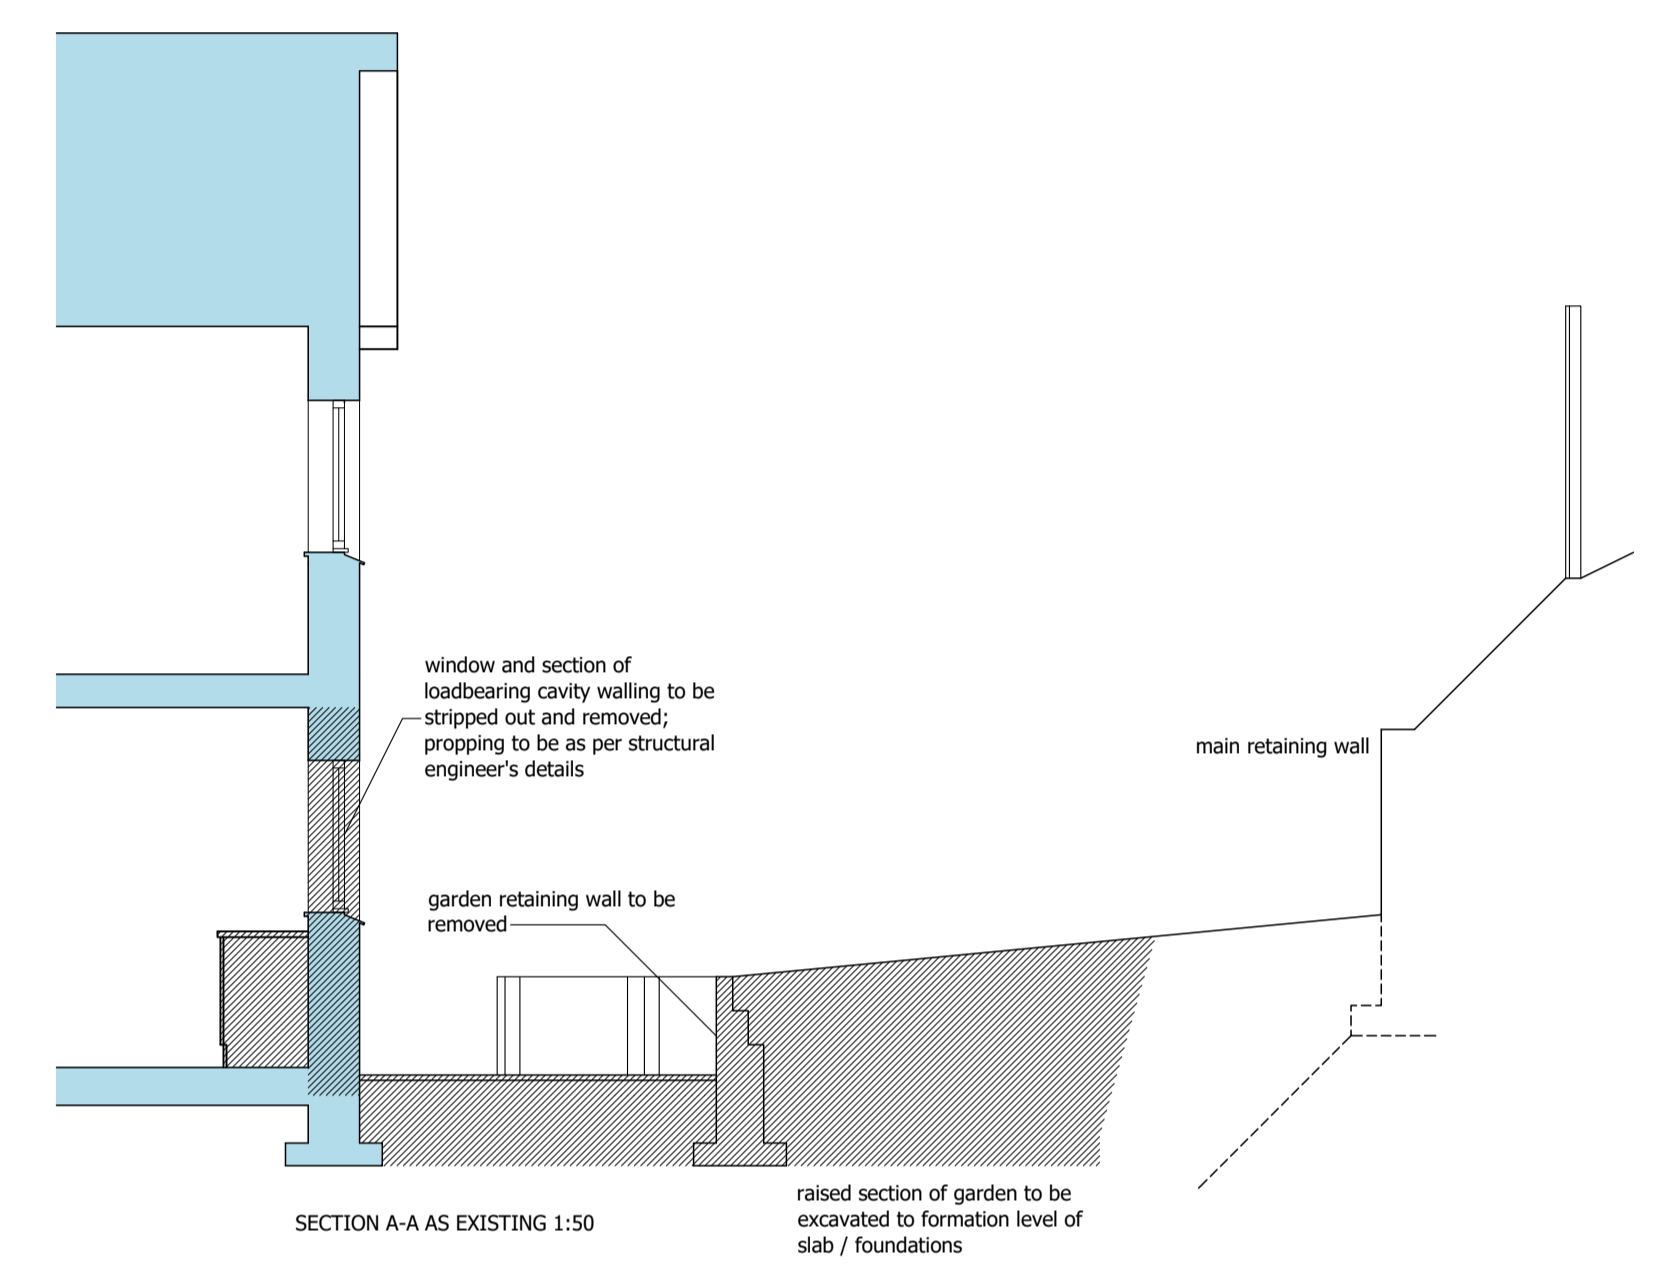


PART FLOOR PLAN AS EXISTING 1:50

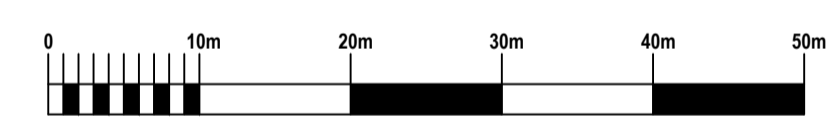

SECTION A-A AS EXISTING 1:50

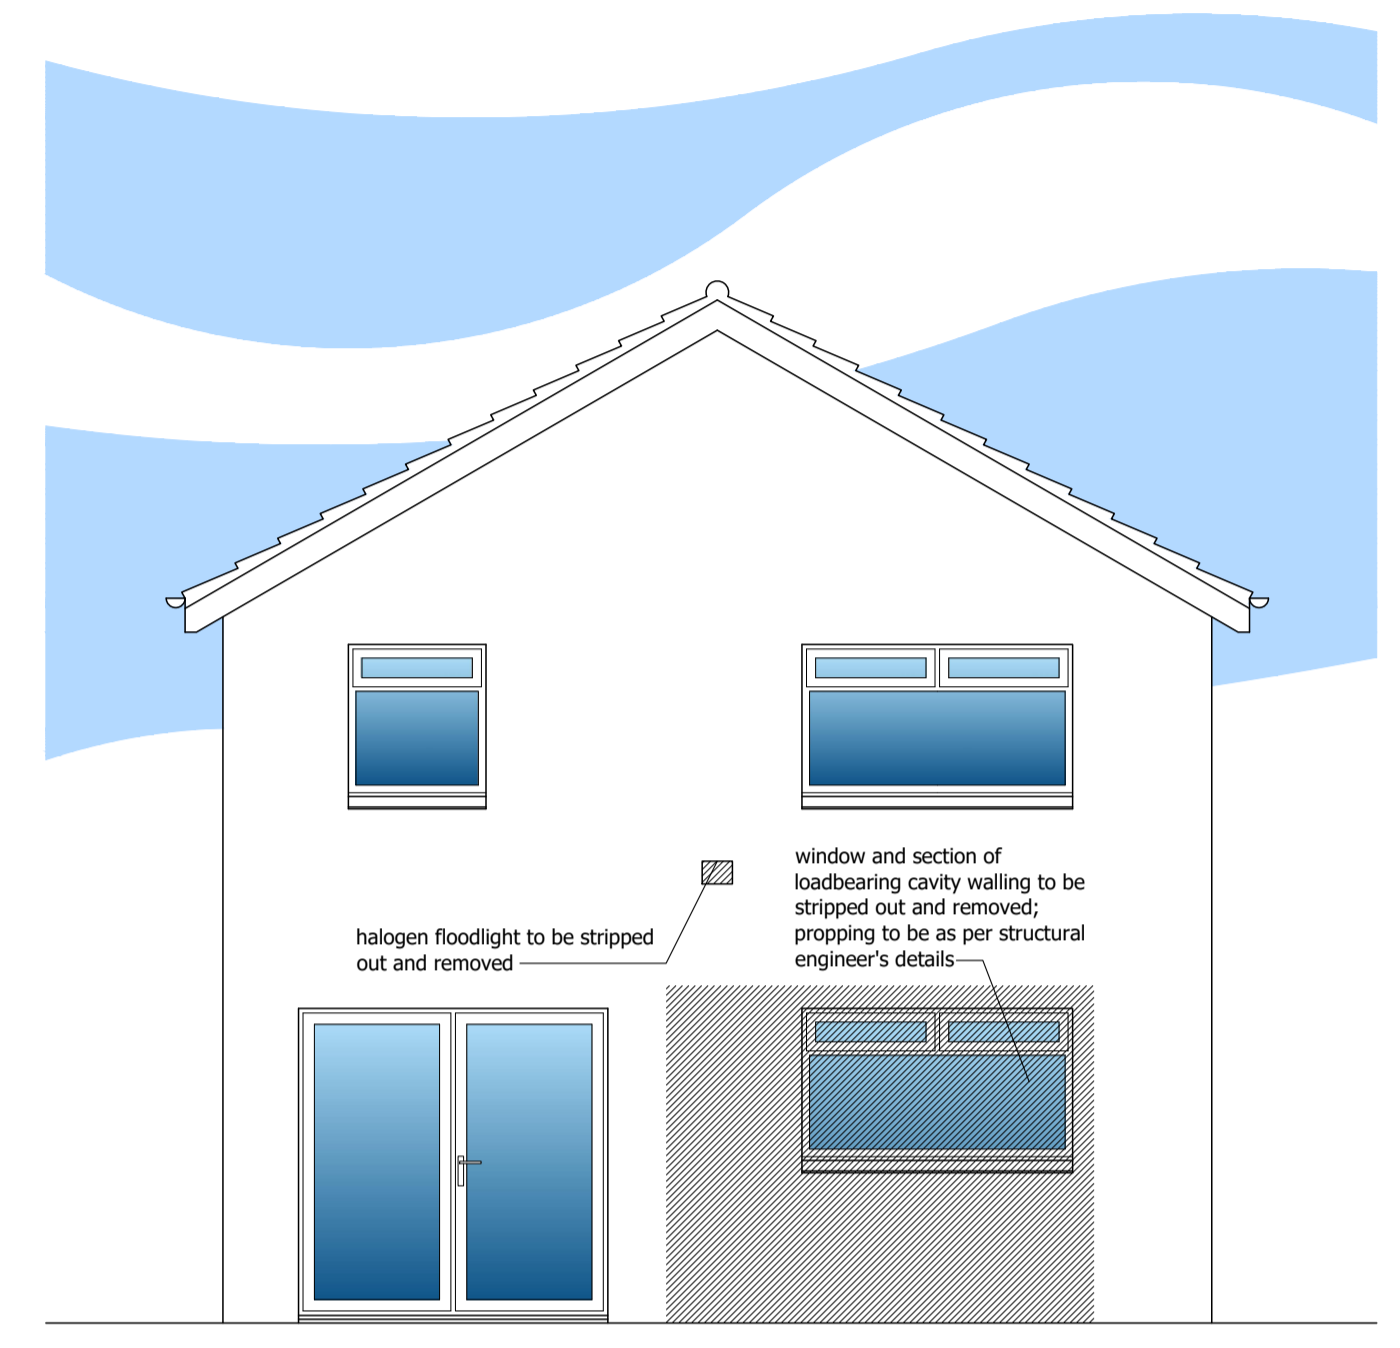

REAR ELEVATION AS EXISTING 1:50

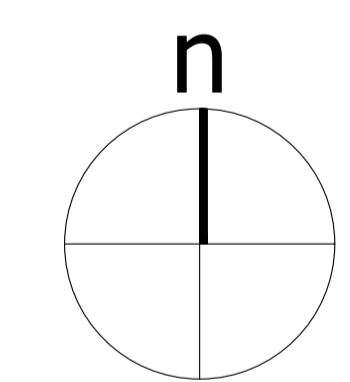

BLOCK PLAN AS EXISTING 1:500



**nm** nicholson  
**a** mcshane  
architects

SUITE 1-01, CUSTOM HOUSE,  
CUSTOM HOUSE PLACE,  
GREENOCK, PA15 1EQ  
e info@nicholsonmcshane.co.uk  
t 01475 325025  
w nicholsonmcshane.co.uk

CLIENT  
Gavin and Catriona Morrison

PROJECT TITLE  
Alterations and extension of dwellinghouse

PROJECT ADDRESS  
45 Oxford Avenue, Gourock

DRAWING TITLE  
Plan, section and elevation as existing

DRAWING STATUS  
BUILDING WARRANT

PAPER SIZE  
A1

DRAWING NUMBER  
21002\_E.001

REVISION  
/

SCALE  
1:50 & 1:500

DATE  
June 2021

DRAWN BY  
DN

CHECKED BY  
-



NICHOLSON MC SHANE ARCHITECTS IS THE TRADING NAME OF NICHOLSON MC SHANE CHARTERED ARCHITECTS LTD. COPYRIGHT RESERVED